


Proposed External Finish
Materials to Match Existing
External Finish Materials


REAR DORMER VOLUME = $W \times H \times L / 2$
 $6.447 \times 2.627 \times 3.578 / 2$
 $60.59 / 2$
 $30.29 \text{ CU.MT.} < 40.00 \text{ CU.MT}$

$V1 =$


Velux Window to be installed
as per manufacturer
specification, not projected
more than 150mm from the
plane of roof slope

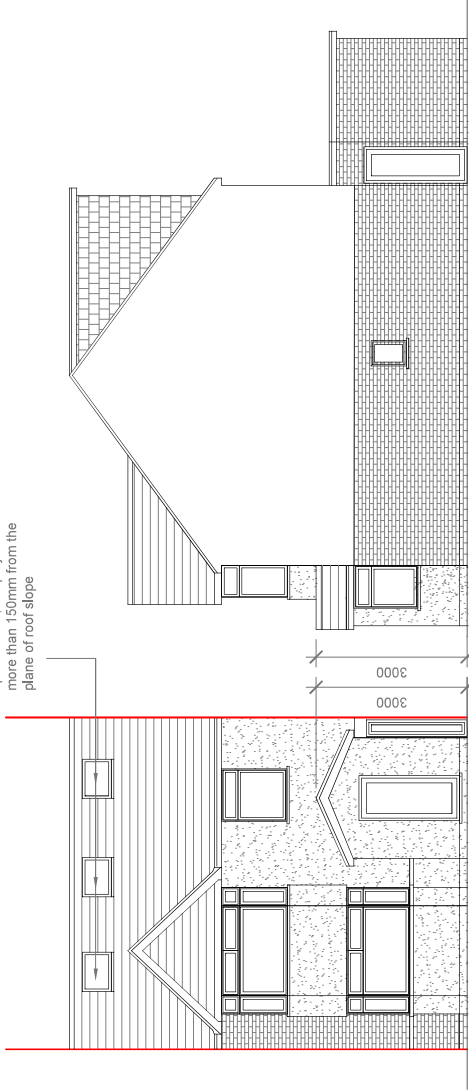


Proposed Front Elevation
Scale 1:100

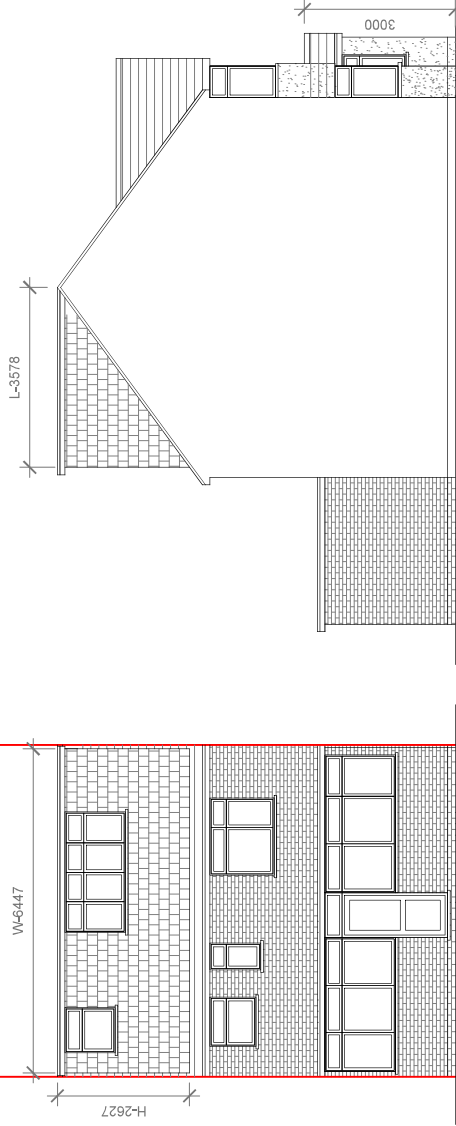

Proposed Rear Elevation
Scale 1:100

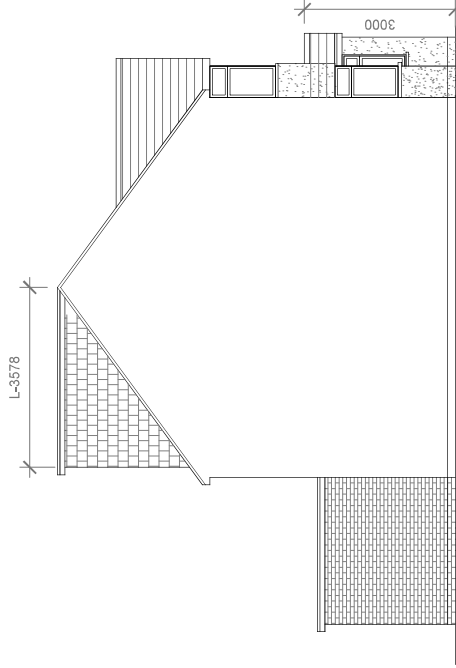

Proposed Side Elevation
Scale 1:100

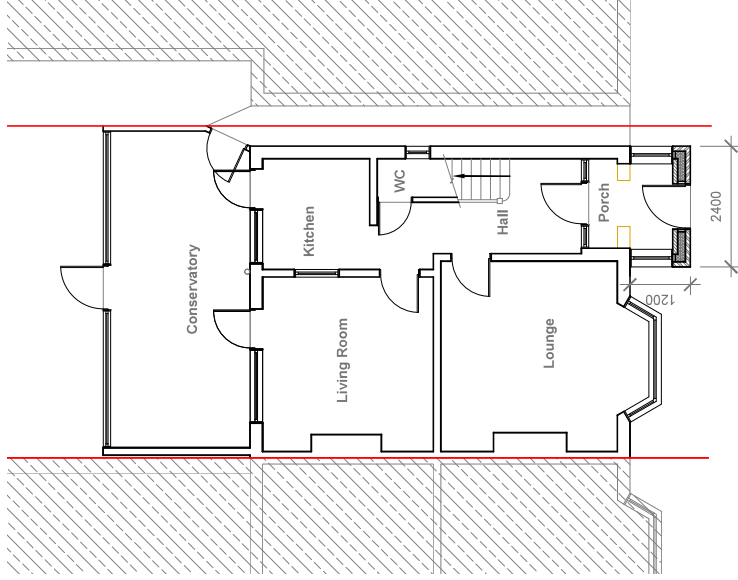

Proposed Ground Floor Plan
Scale 1:100



- GENERAL NOTES:
1. ALL DIMENSIONS ARE IN MILLIMETER.
 2. VERIFY ALL DIMENSIONS AND CONDITIONS BEFORE BUILDING OR STARTING CONSTRUCTION, NOTIFY THE DESIGNER IMMEDIATELY OF ANY DISCREPANCY OR VARIATION.
 3. ALL WORK TO COMPLY WITH CURRENT BUILDING REGULATIONS AND CODES OF PRACTICE

Title:

Proposed Elevations & Ground Floor Plan

Site Address
31 Camden Avenue,
Hayes, Middx,
UB4 0PW

Scale: 1:100 @A3
Date: 07/06/2022
Drawing No.: 2022/079-04PD
Drawn By: RO

Revision Date:

e-mail -
faluckpatel@yahoo.com
(M) +44 (0) 7871 466 254

**Faluck
patel**