



Proposed External Finish
Materials to Match Existing
External Finish Materials

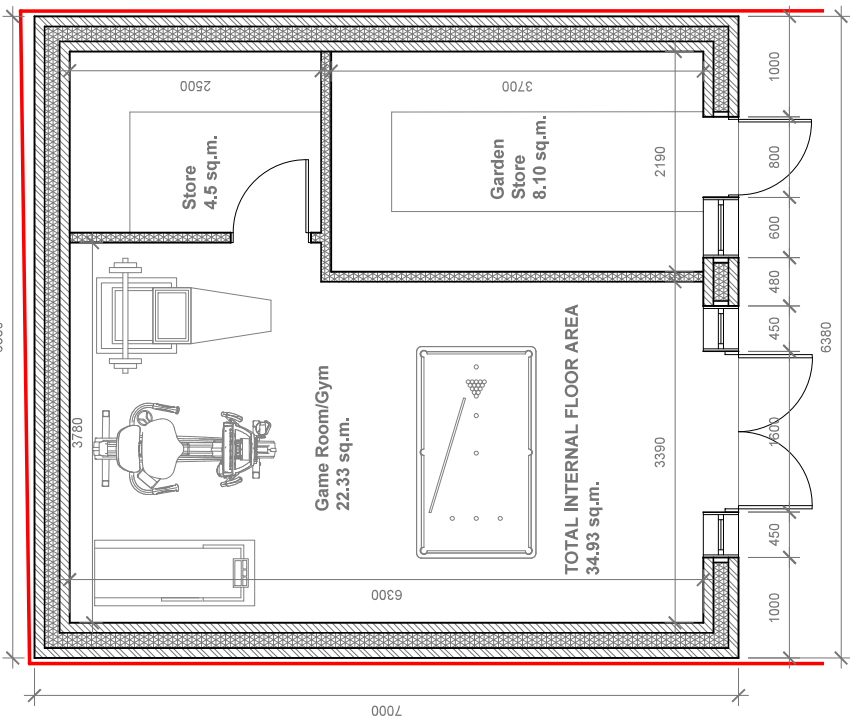


Proposed Outbuilding Plan

Scale 1:50

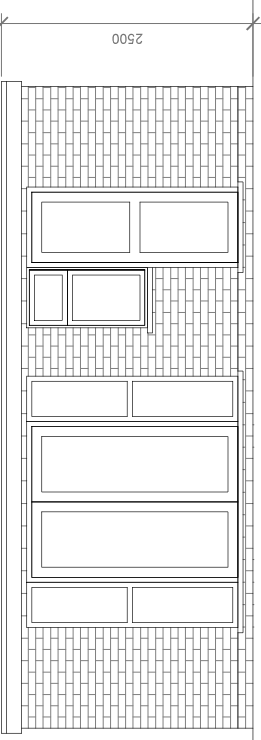


Proposed Front Elevation

Scale 1:50

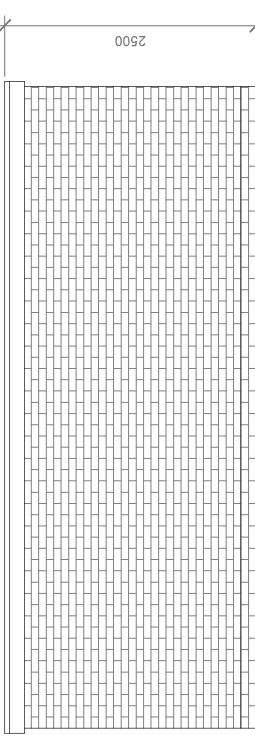


Proposed Rear Elevation

Scale 1:50

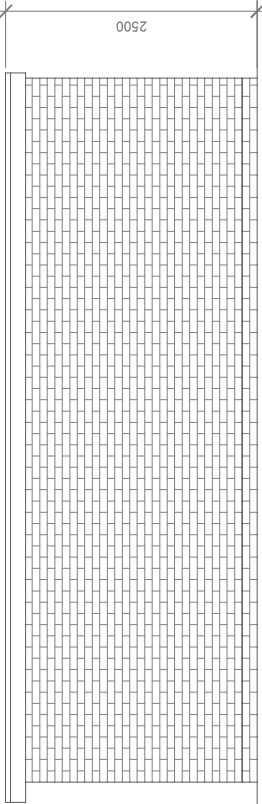

Proposed Side Elevation

Scale 1:50

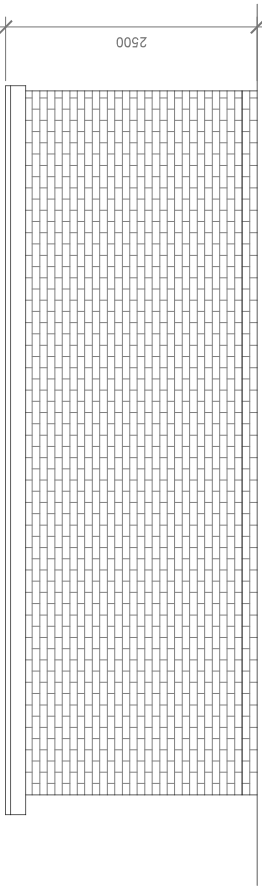

Proposed Side Elevation

Scale 1:50



- GENERAL NOTES:
1. ALL DIMENSIONS ARE IN MILLIMETER.
 2. VERIFY ALL DIMENSIONS AND CONDITIONS BEFORE BUILDING OR STARTING CONSTRUCTION. NOTIFY THE DESIGNER IMMEDIATELY OF ANY DISCREPANCY OR VARIATION.
 3. ALL WORK TO COMPLY WITH CURRENT BUILDING REGULATIONS AND CODES OF PRACTICE

Title:

Proposed Outbuilding Plan & Elevations

Site Address
31 Camden Avenue,
Hayes, Middx,
UB4 0PW

Scale: 1:50 @ A3
Date: 07/06/2022
Drawing No.:
2022/079-05

Revision Date:
Drawn By:
RO

e-mail -
faluckpatel@yahoo.com
(M) +44 (0) 7871 466 254

