


BRICKWORK
FACADE


PROPOSED FRONT ELEVATION

UPVC WINDOWS
AND DOORS

PROPOSED SIDE ELEVATION

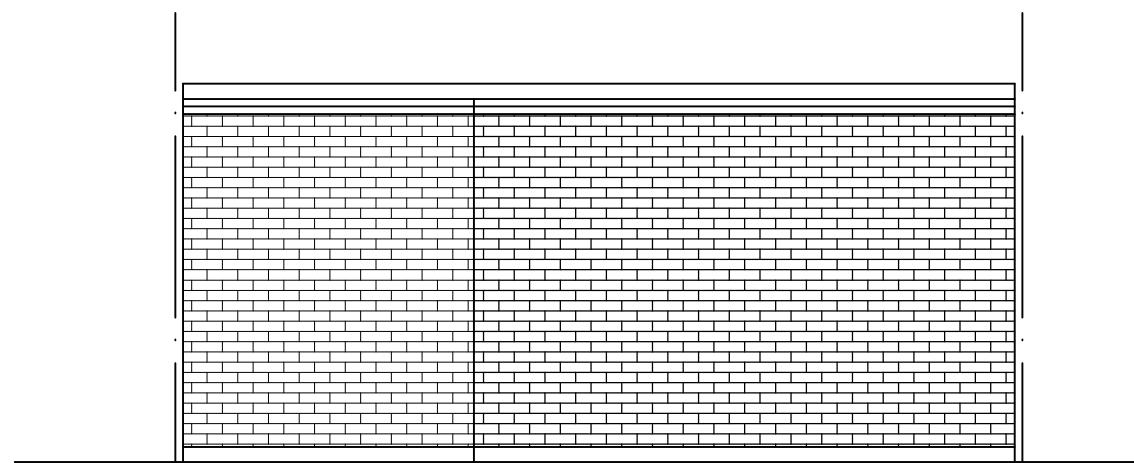

PROPOSED REAR ELEVATION

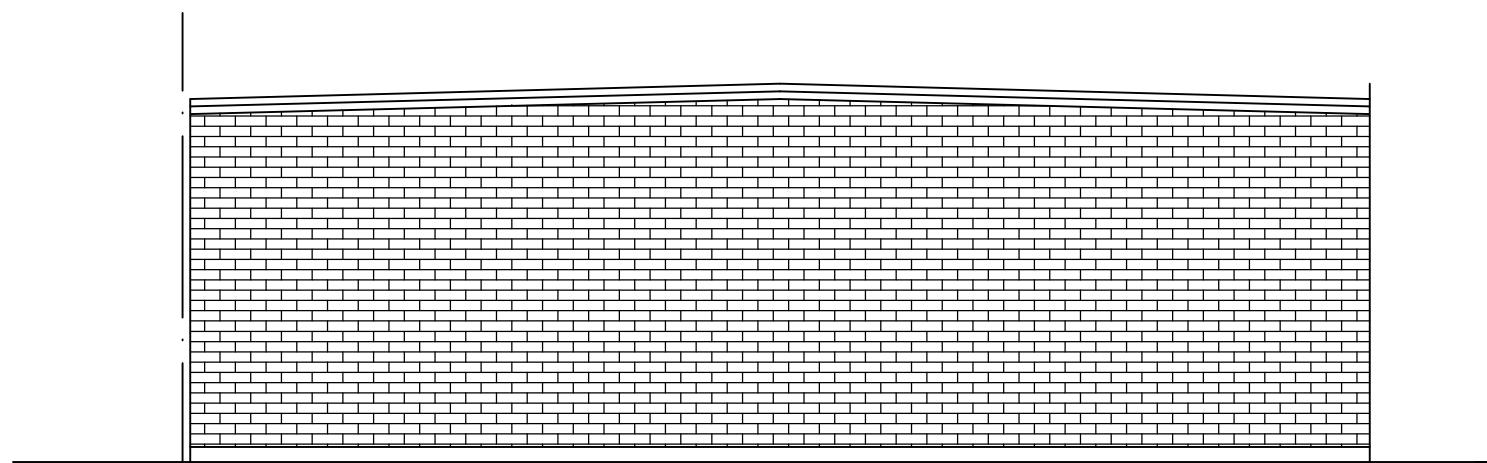

PROPOSED (OTHER) SIDE ELEVATION

SCALE BAR - METRES @ A3



PROJECT:

14 WINDSOR GARDENS
HAYES
UB3 1QY

DESIGN 169[©]
ARCHITECTURAL AND STRUCTURAL
DESIGN CONSULTANTS

169 TORBAY ROAD
HARROW
MIDDLESEX
HA2 9QF
TEL : 07958 373 002
FAX: 0208 248 9225

DRAWING TITLE:
**PROPOSED
ELEVATIONS**

CHECKED: TONY DATE: MAY 22

DRAWN: PARVINDER SCALE: 1:50

DRAWING NUMBER:

2212/20