

NOTES:

1 - COPYRIGHT OF THIS DRAWING IS THE PROPERTY OF THE ARCHITECTS AND MAY NOT BE REPRODUCED WITHOUT THEIR PERMISSION.

2 - WRITTEN DIMENSIONS TO BE USED IN PREFERENCE TO SCALED DIMENSIONS AT ALL TIMES.




3 - ALL DIMENSIONS AND LEVELS TO BE VERIFIED BY THE CONTRACTOR ON SITE AND ANY DISCREPANCIES REPORTED TO THE ARCHITECTS.

4 - DRAWINGS ARE BASED ON THE ASSUMPTION THAT ADEQUATE LOAD BEARING CAPACITY STRUTUM WILL BE ENCOUNTERED AT THE DEPTHS INDICATED. IF THIS IS FOUND NOT TO BE THE CASE, THE DEPTHS MUST BE INCREASED TO THE SATISFACTION OF THE LOCAL AUTHORITY BUILDING INSPECTOR AND BUILDING REGULATION REQUIREMENTS.

5 - ALL STRUCTURAL TIMBER IS TO BE TANALISED OR SIMILARLY TREATED.

6 - D.P.G. TO BE PLACED AT ALL CAVITY CLOSURES AND TO BE APPROVED BY THIS OFFICE PRIOR TO INSTALLATION.

7 - ALL DIMENSIONS INDICATED ON THIS DRAWING ARE STRUCTURAL DIMENSIONS AND DO NOT ALLOW FOR THICKNESS OF FINISHES.

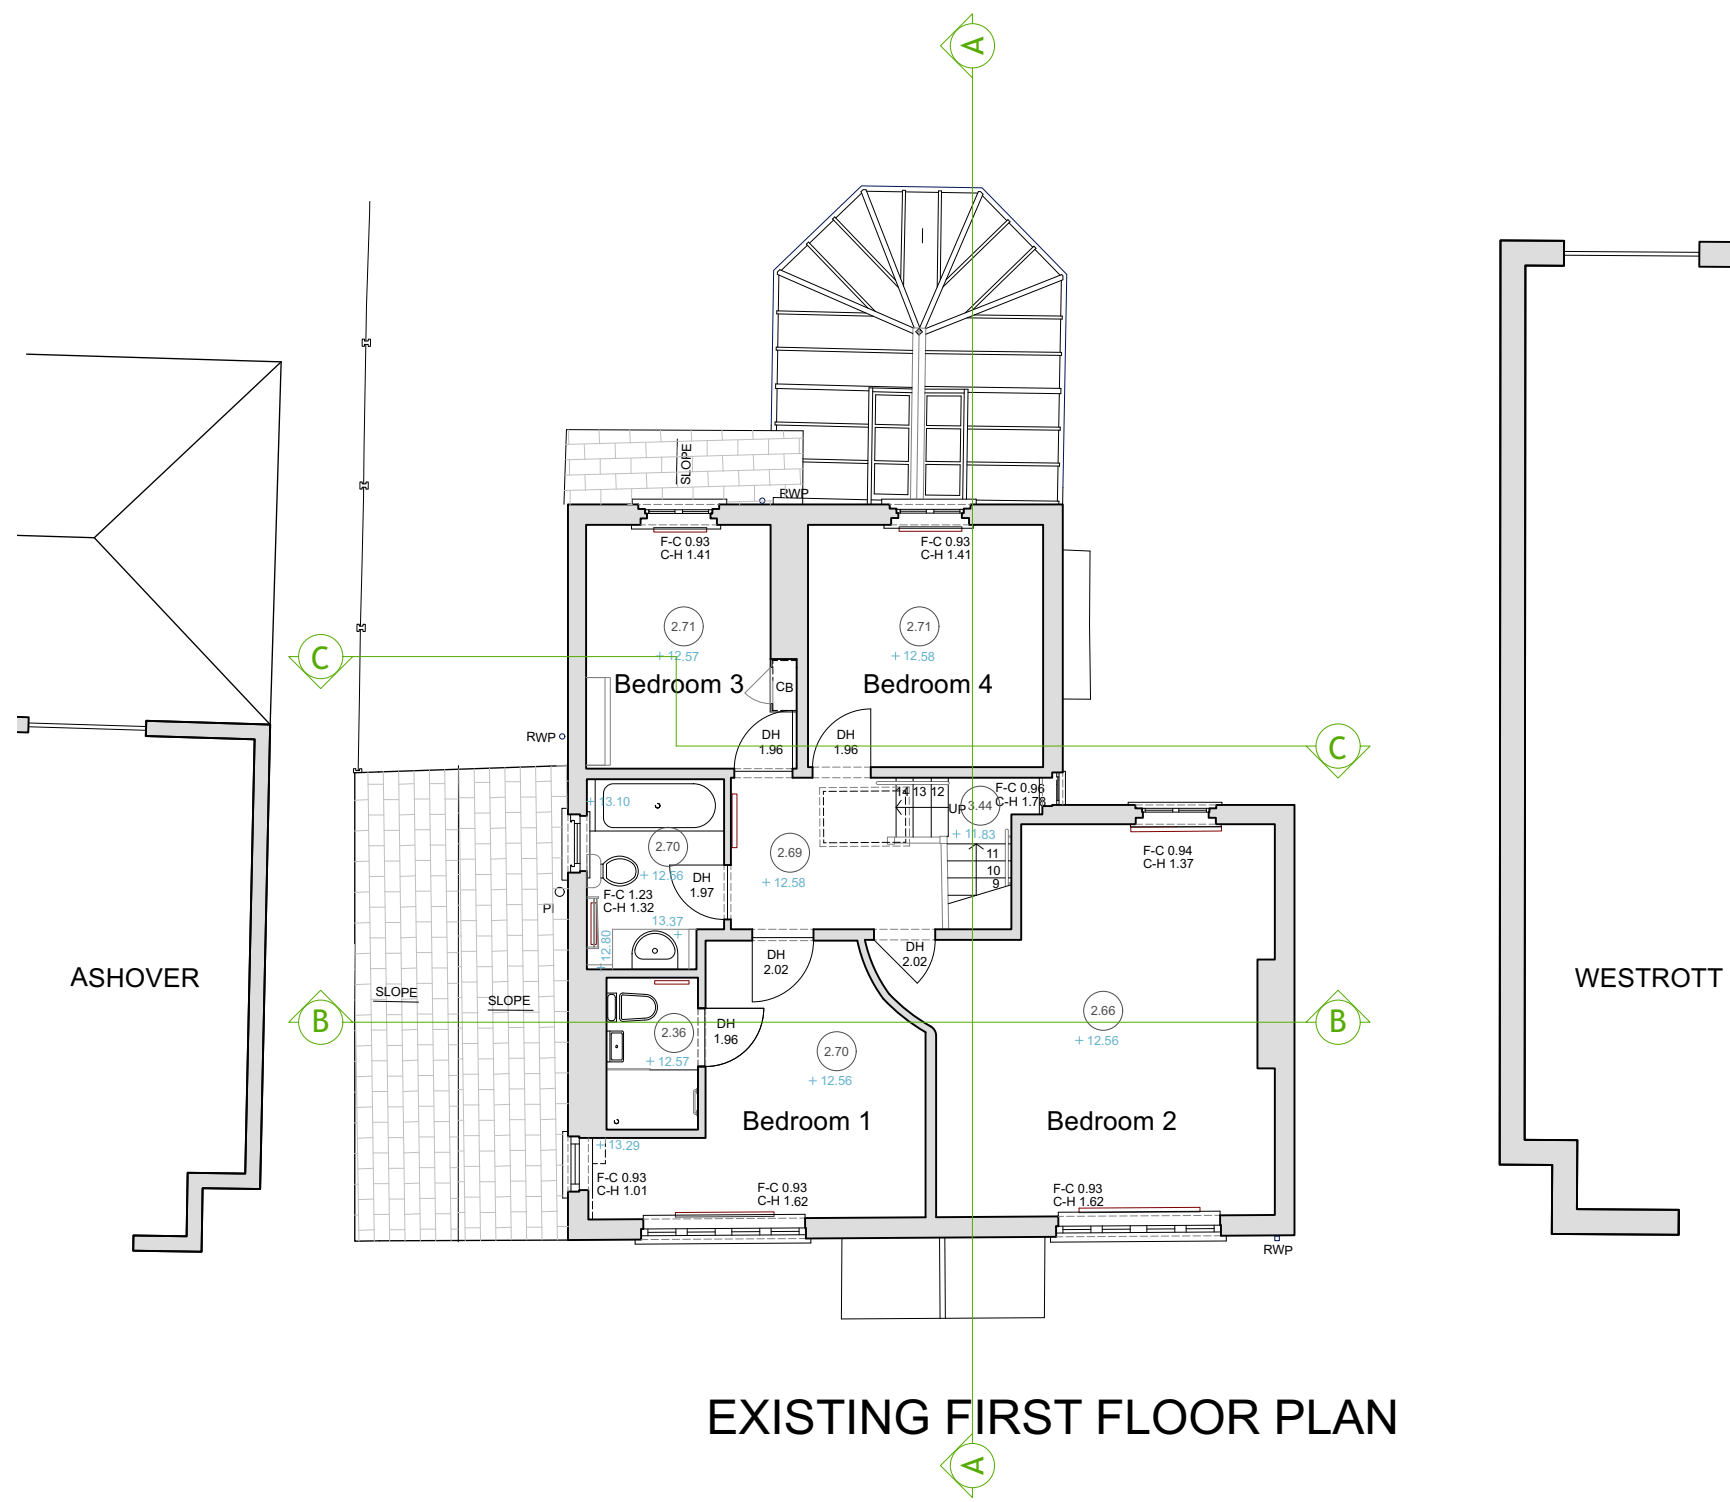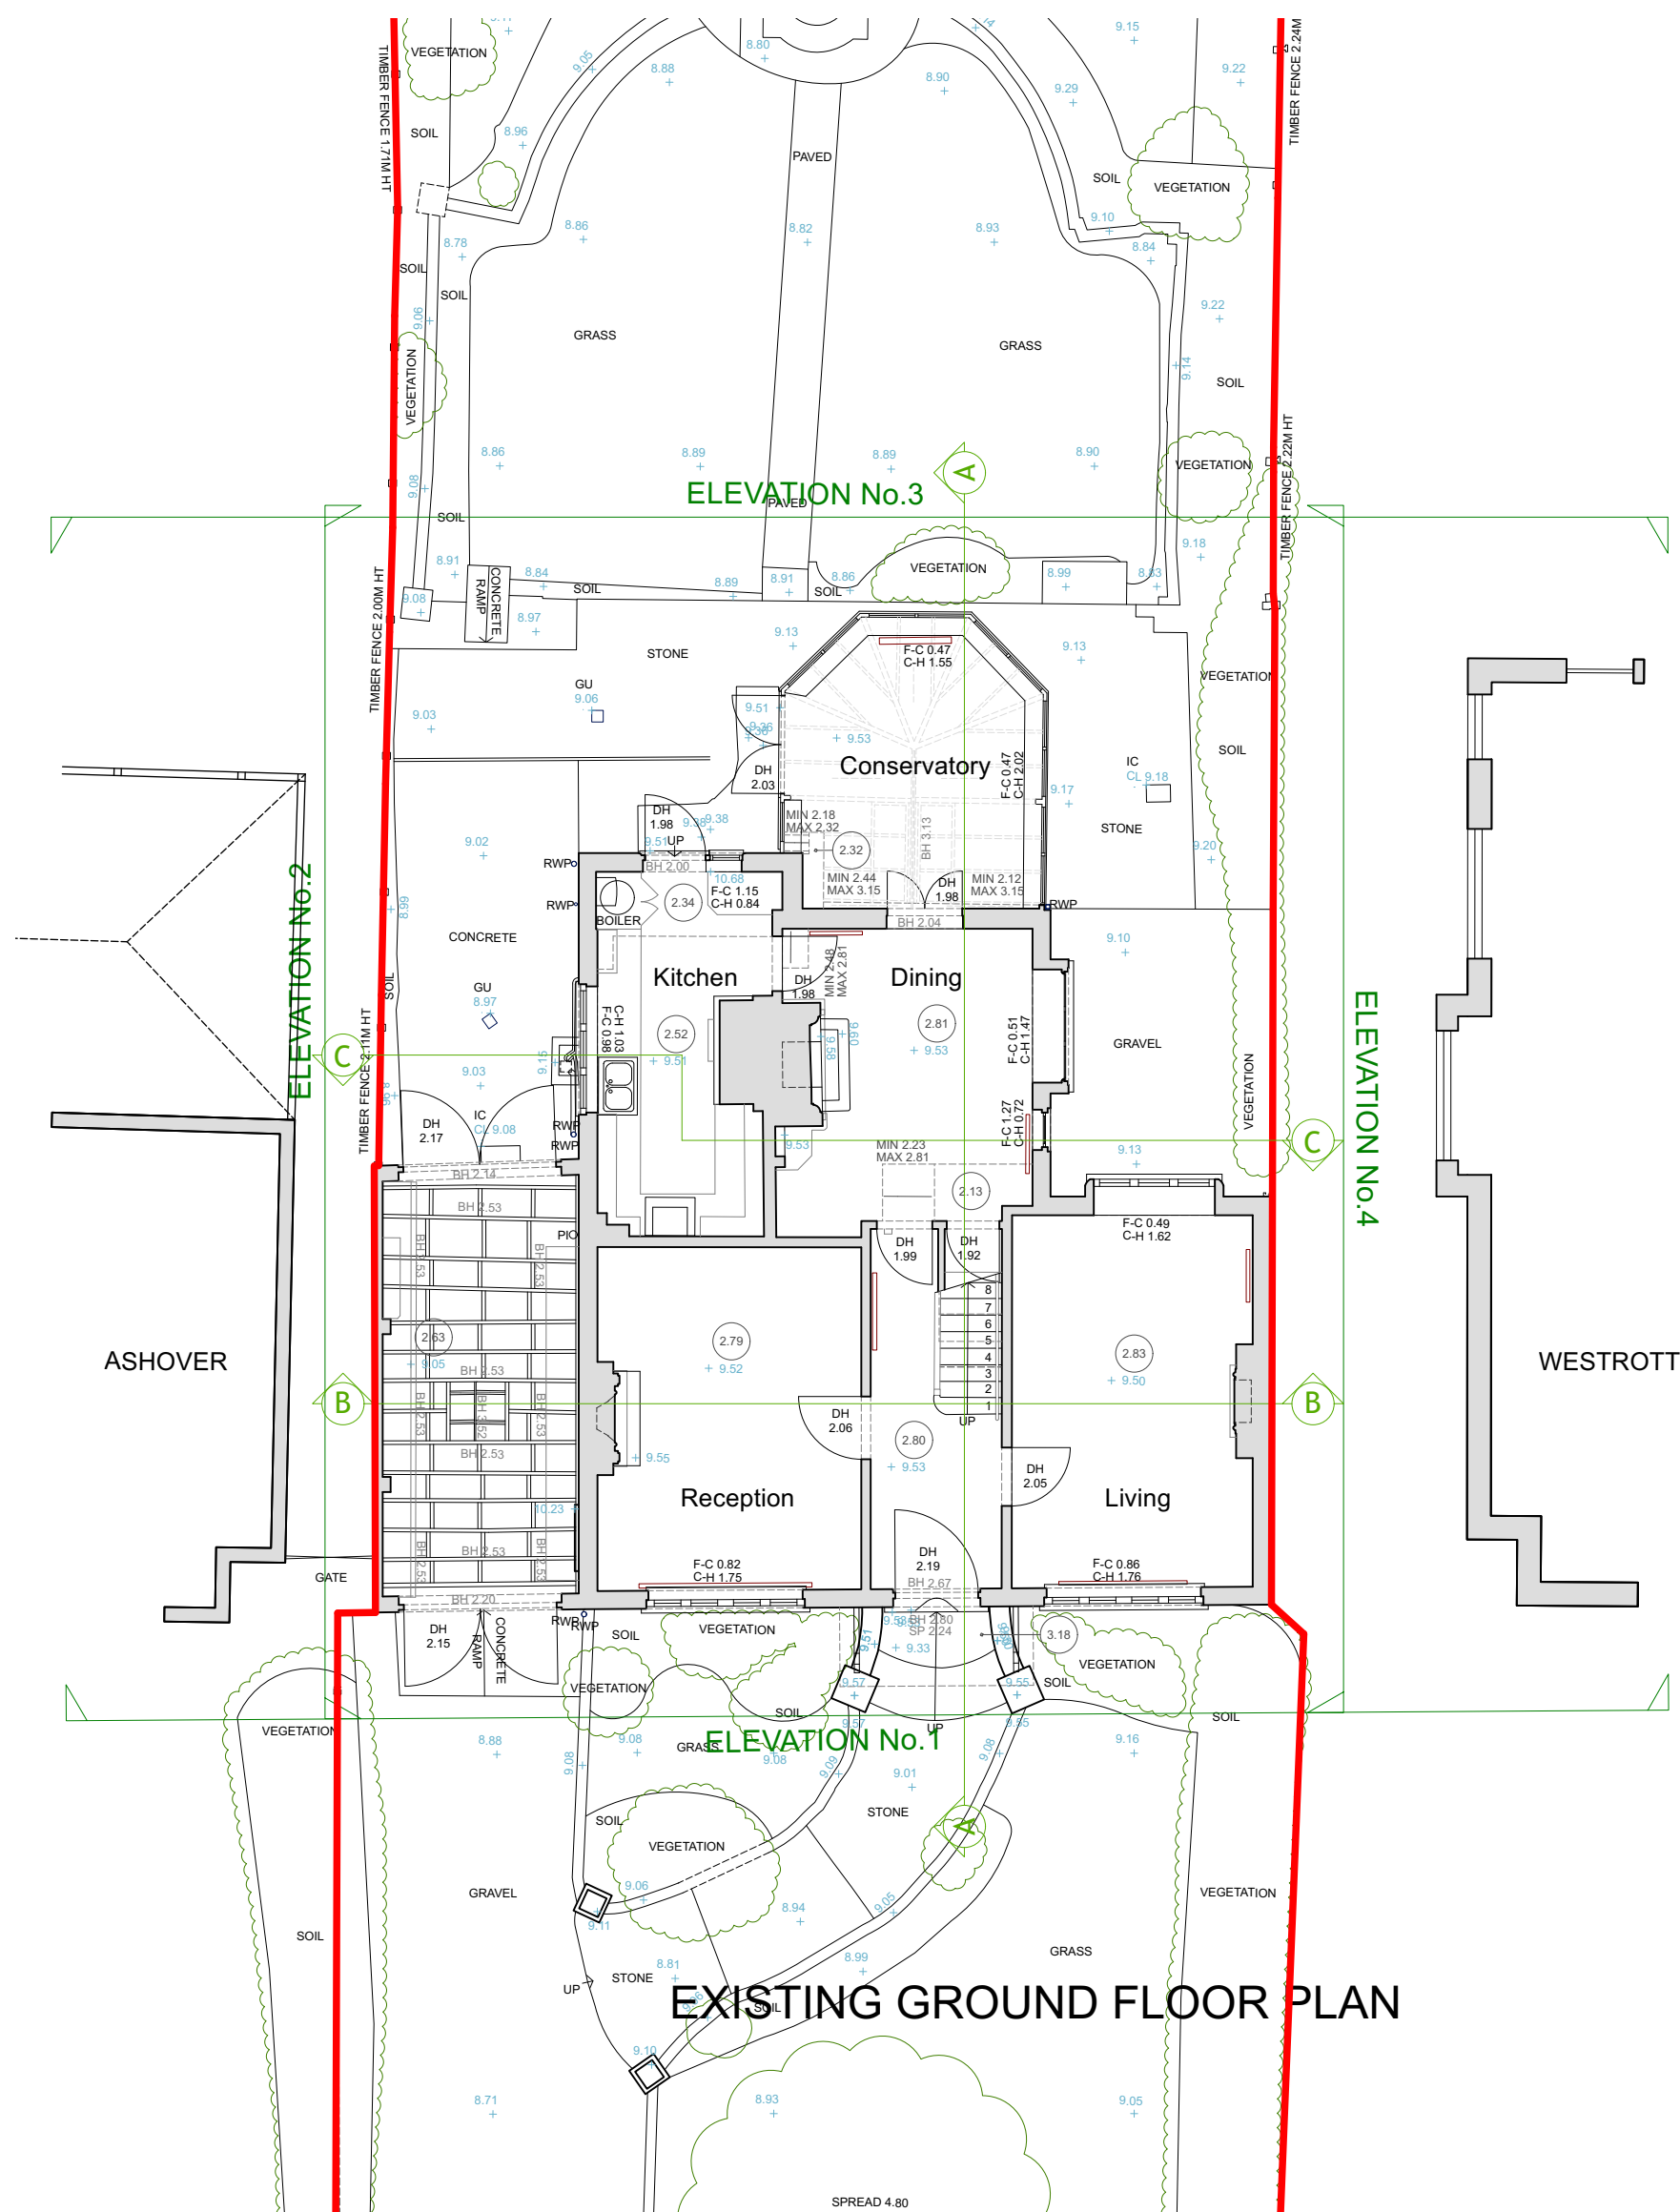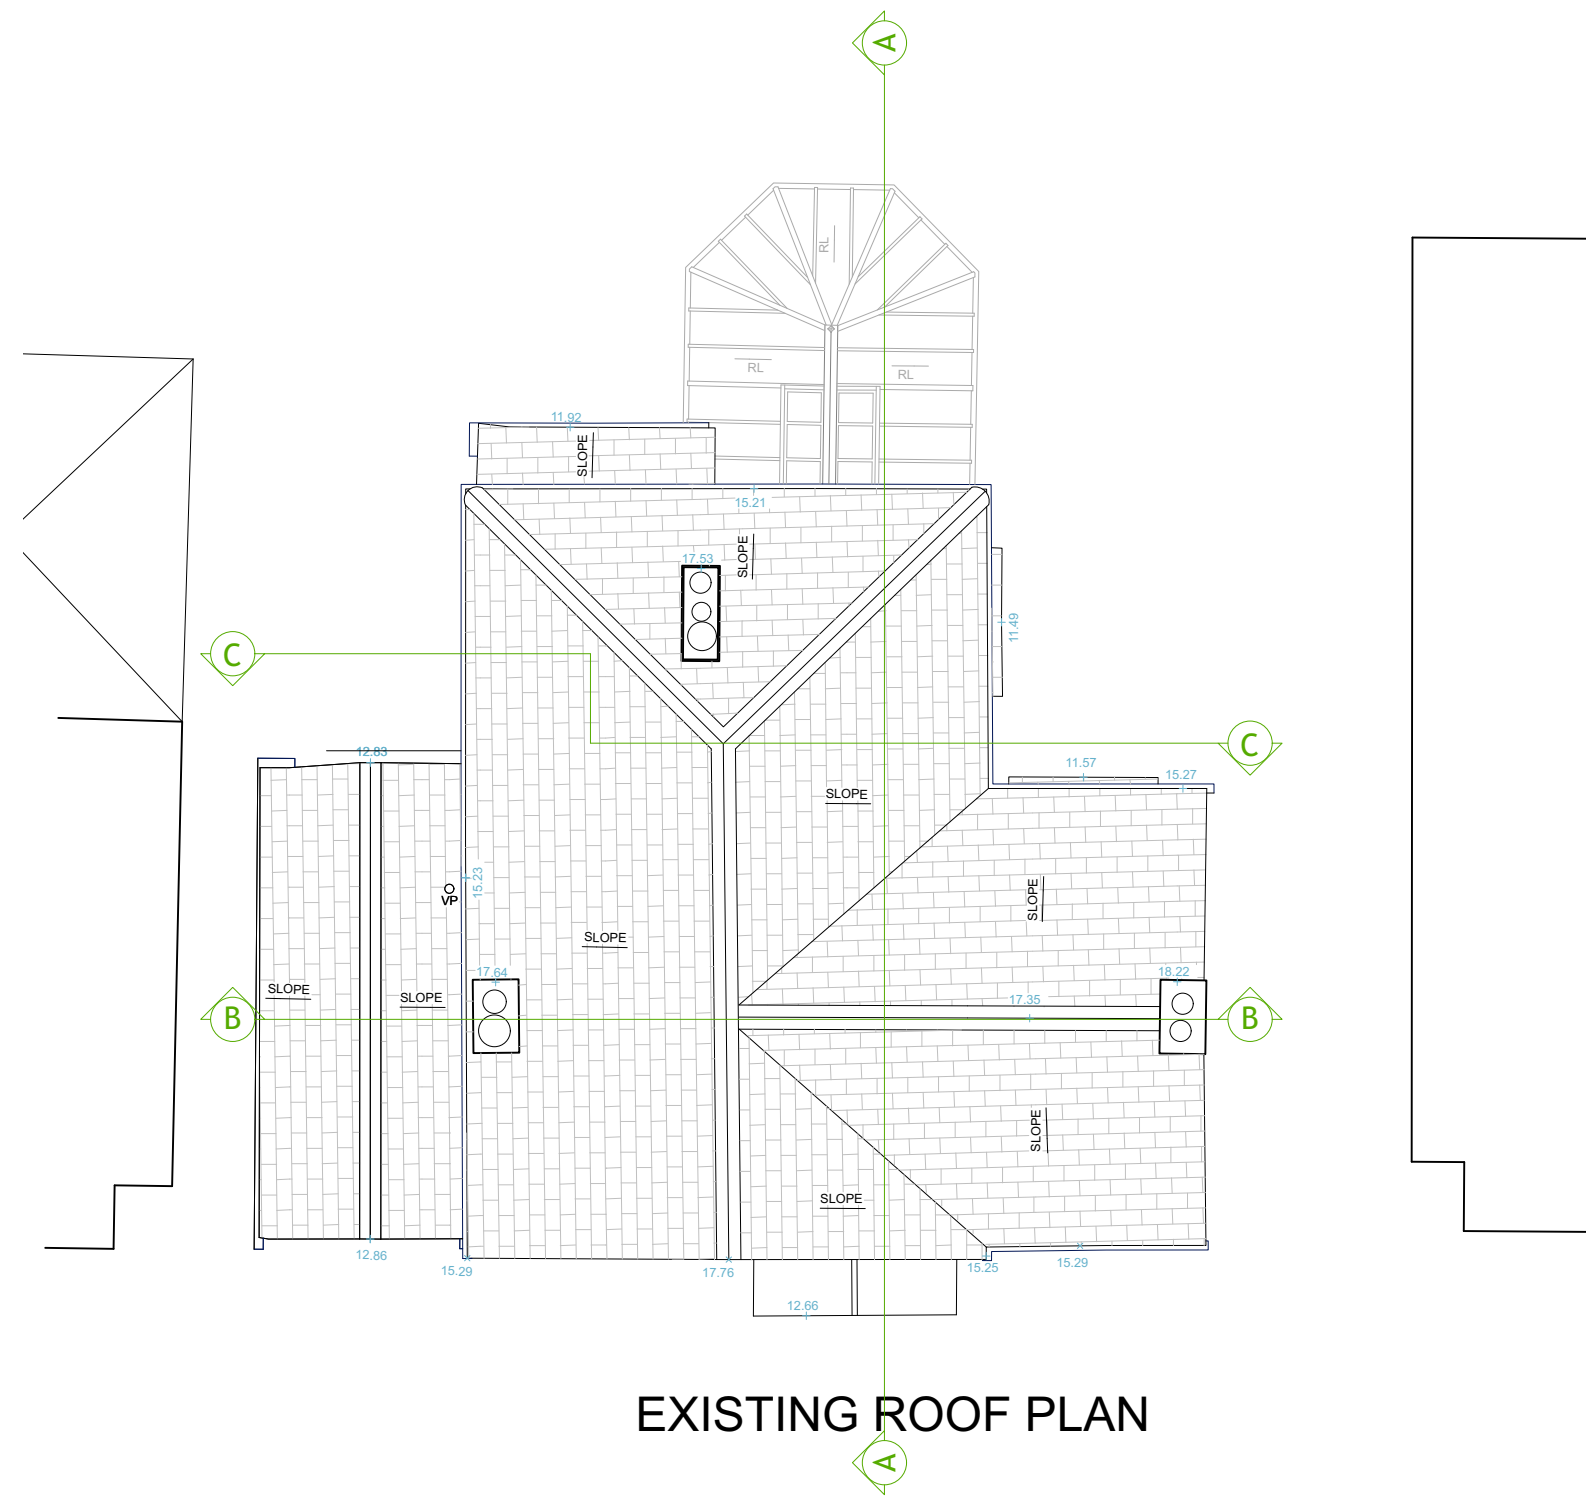

B	Westcott side windows indicated	29/06/2026
A	Section CC indicated	09/03/2026
REV	DESCRIPTION	DATE
bellis architects		
London t: 020 8152 3982 www.bellisarchitects.com		
CONTRACT		
Braeside		
Catlins Lane		
Pinner		
HA5 2EZ		
PROJECT STATUS		
Feasibility		
DRAWING TITLE		
Existing Floor Plans		
DRAWN BY	DATE	CHECKED
DB	05/12/2025	DB
SCALE	SHEET SIZE	
1:100	ISO A1	
DRAWING No	REV	
0631 - 100.01	B	
A member of the Royal Institute of British Architects		