


project:	St Thomas Meek. RC Church	job no:	
title:	Shrine: FRONT ELEVATION	sheet no:	SK1
		scale:	
		date:	May '23
		engineer:	R.V.

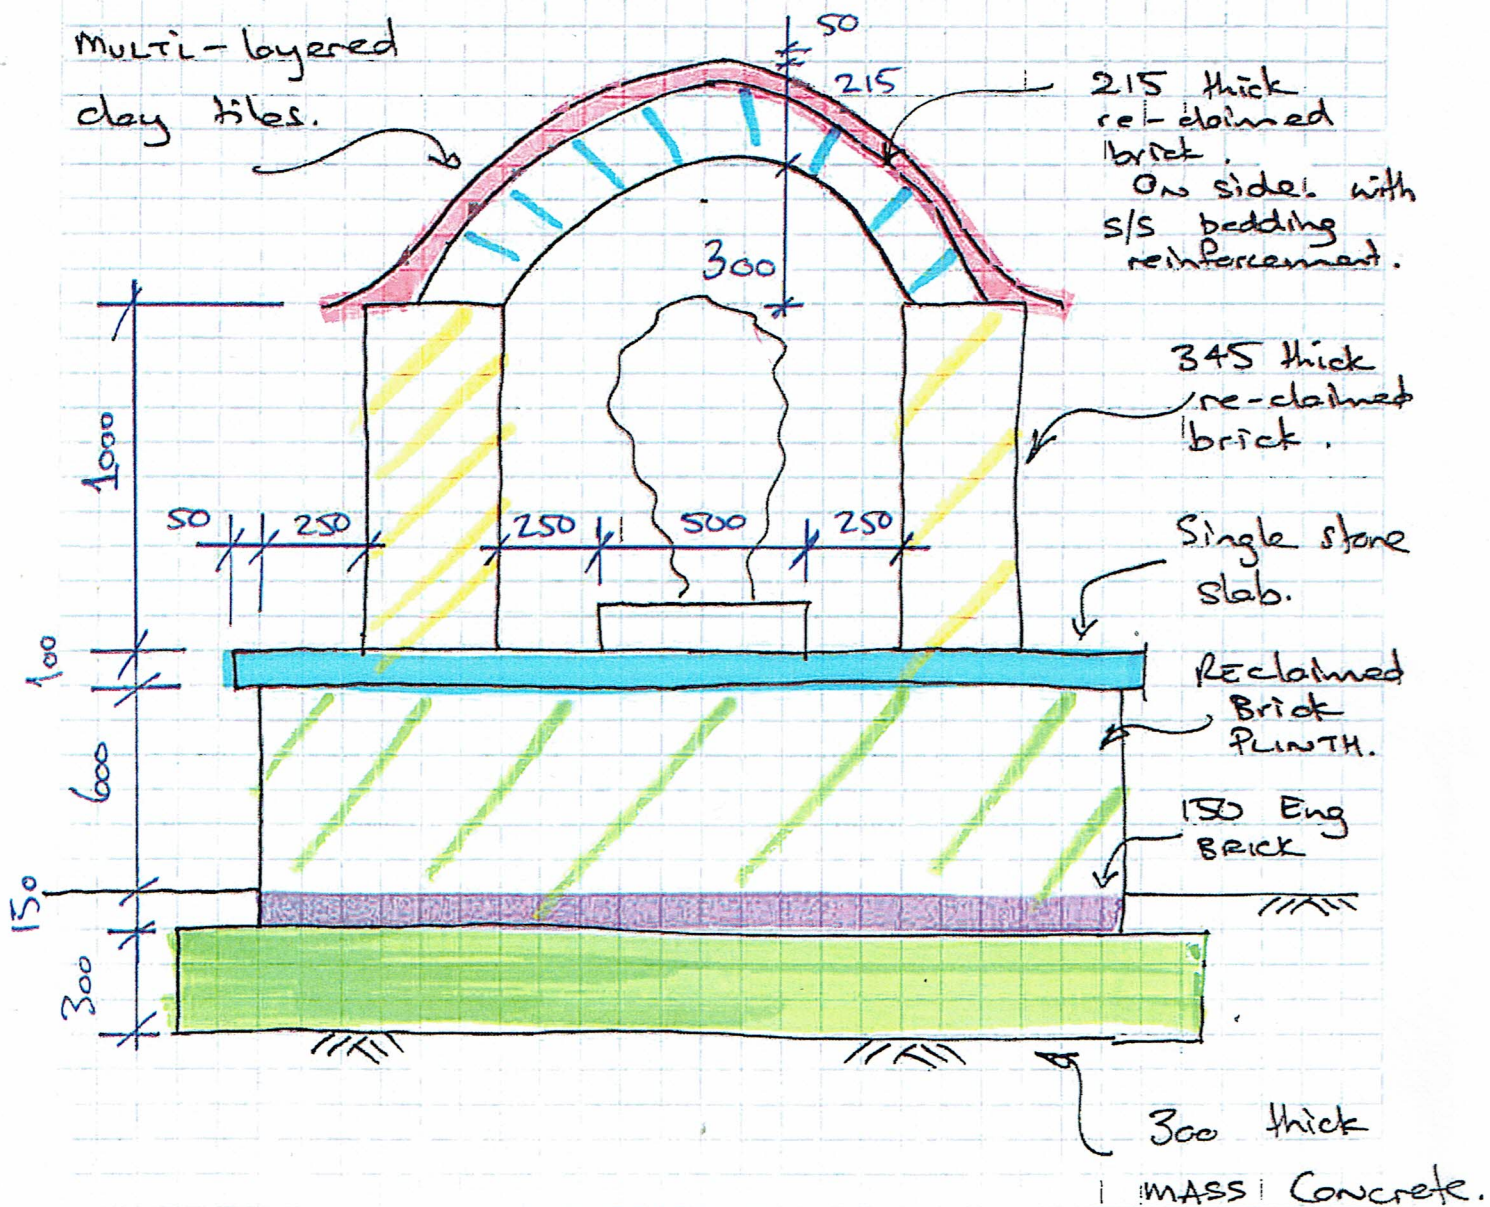

ELEVATION.