


FOR CONSTRUCTION PURPOSES DO NOT SCALE FROM THIS DRAWING. ALL DIMENSIONS TO BE CHECKED ON SITE. ANY DISCREPANCIES MUST BE REPORTED TO THE ARCHITECT FOR VERIFICATION PRIOR TO COMMENCEMENT OF THE EFFECTED WORKS. IF IN DOUBT ASK. THIS DRAWING IS COPYRIGHT.

| RevNo | Date          | Revision note           |
|-------|---------------|-------------------------|
| P1    | 07th June '22 | Preliminary Issue       |
| P2    | 23rd Sept '22 | Internal areas added    |
| P3    | 02nd Dec '22  | Section reference added |



EXISTING GROUND FLOOR PLAN  
947.27sq m  
10196.01sq ft  
TOTAL  
1847.51sq m  
19886.11sq ft

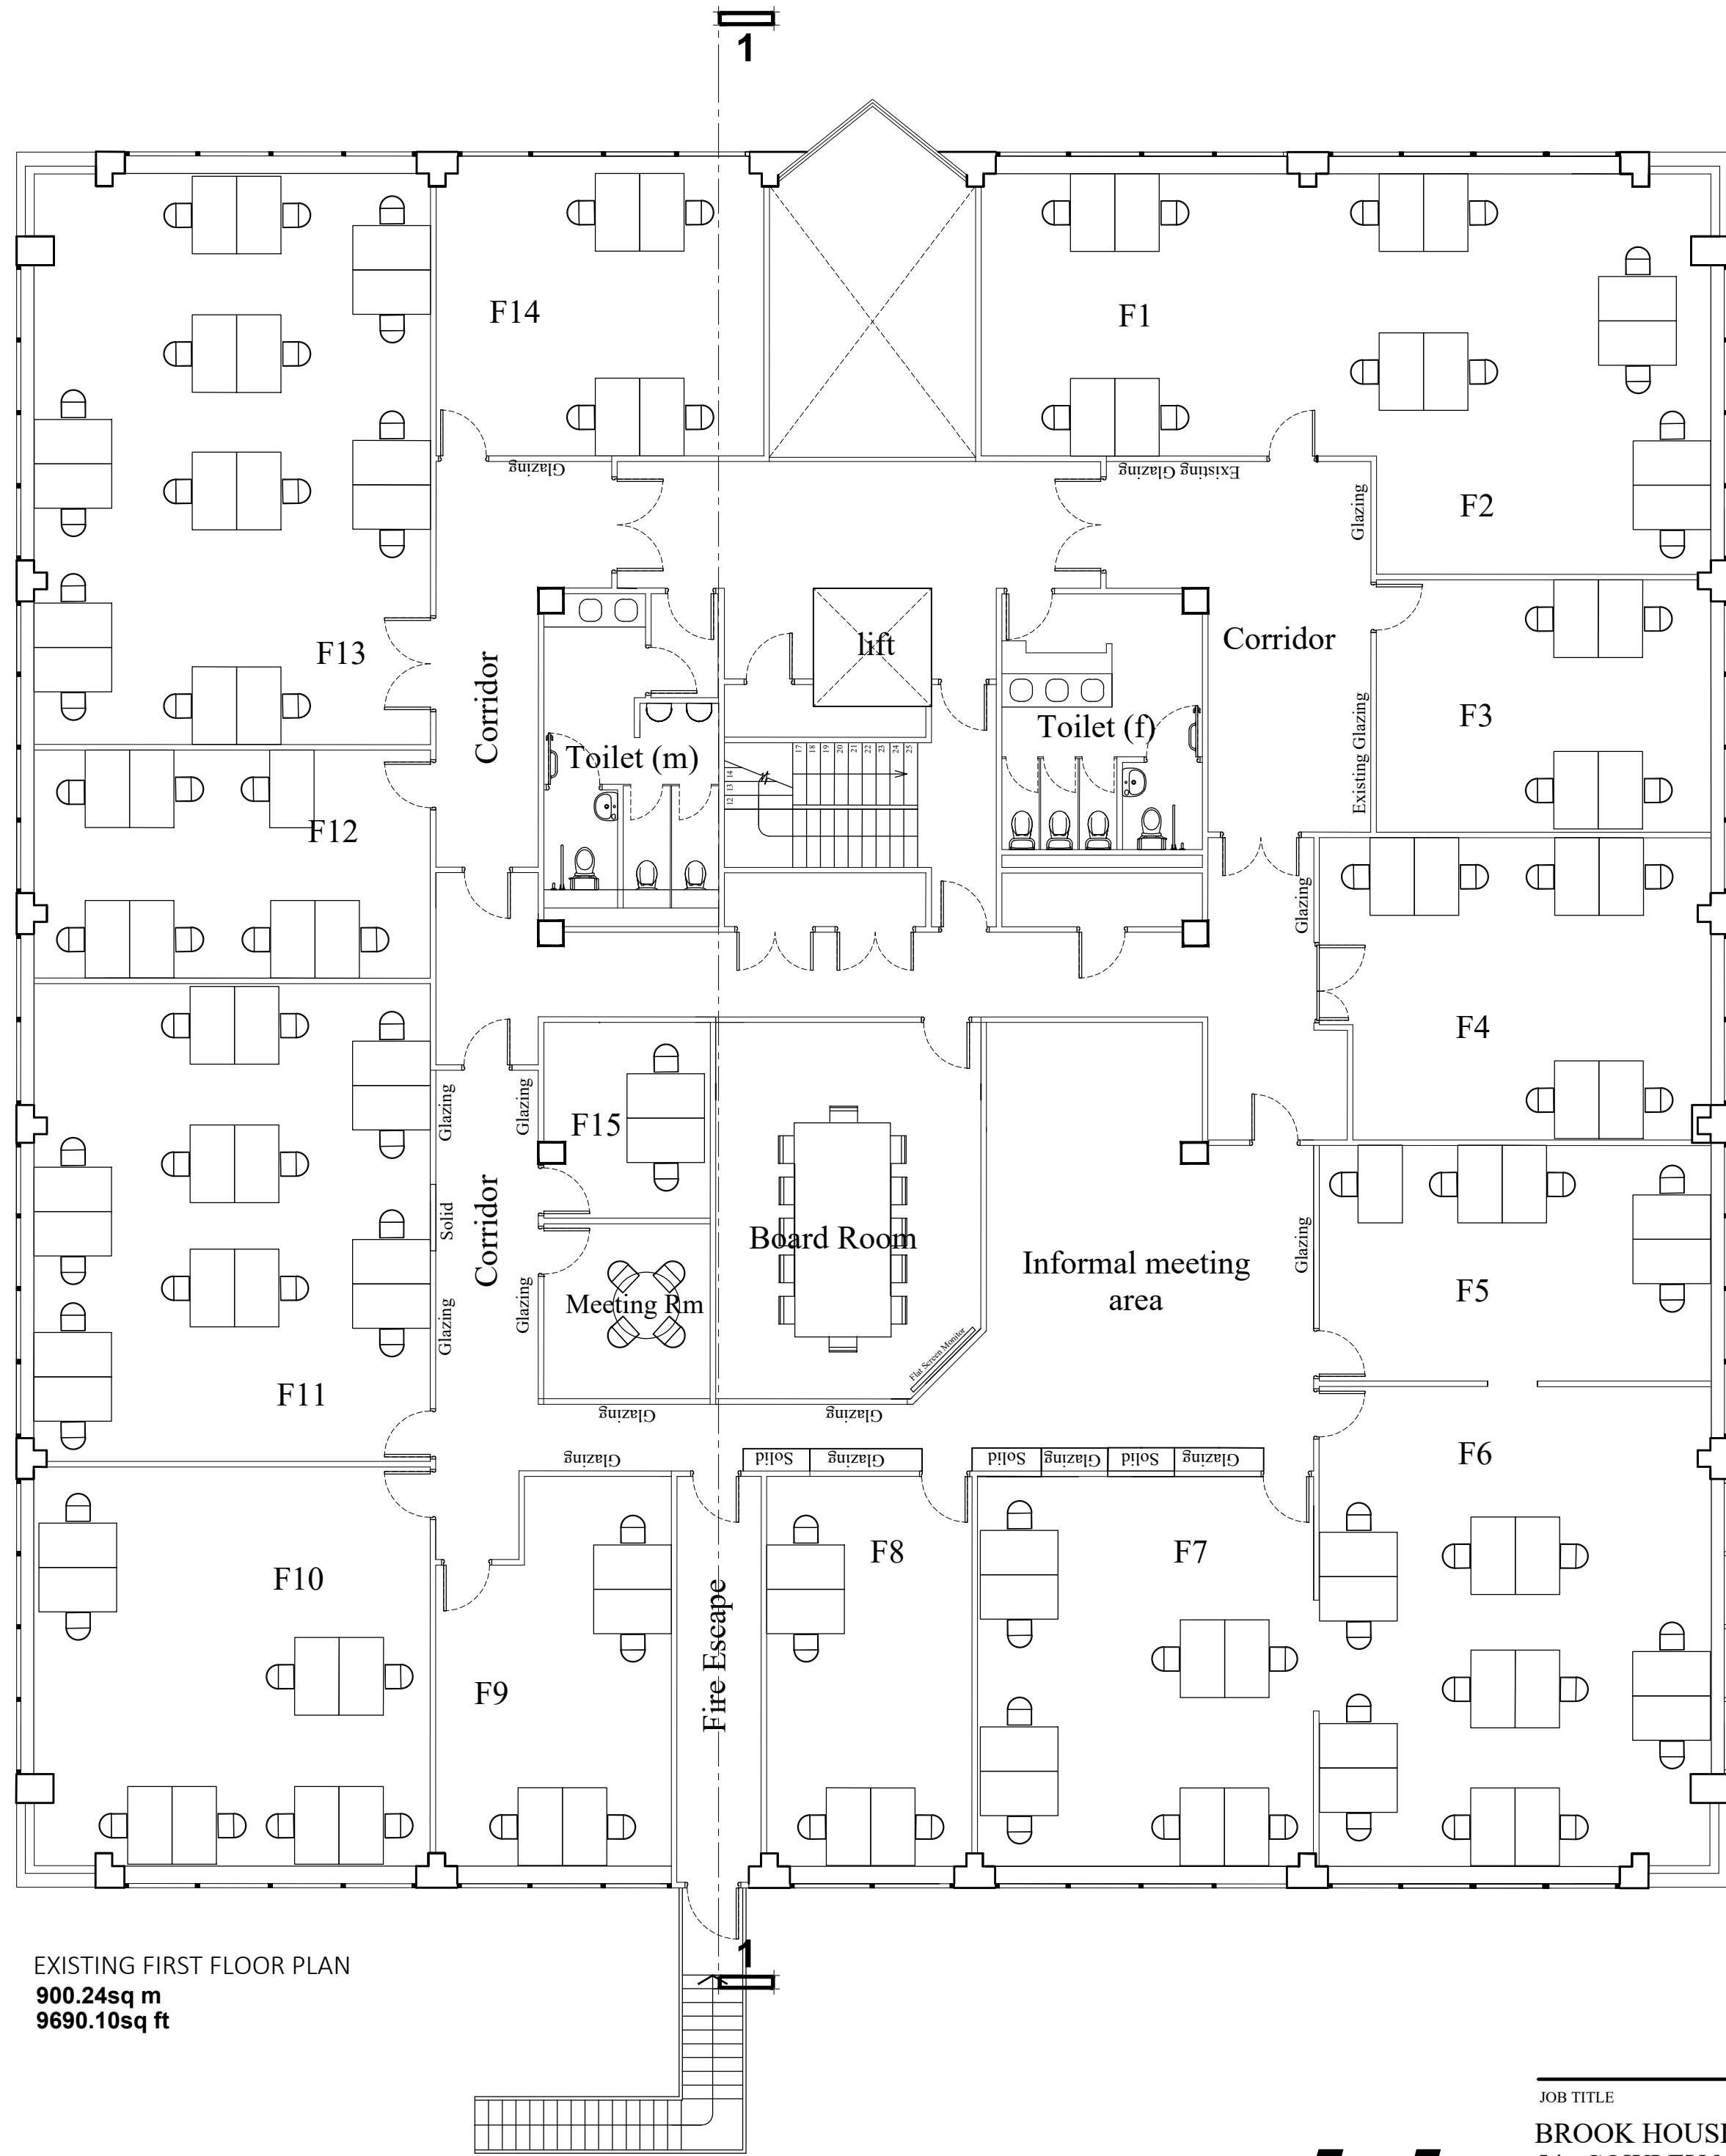

EXISTING FIRST FLOOR PLAN  
900.24sq m  
9690.10sq ft

**jpb**  
architects

BROOK HOUSE  
54a COWLEY MILL ROAD  
UXBRIDGE UB8 2FX  
TEL: (01895) 272 446  
FAX: (01895) 272 483  
EMAIL: admin@jpbarchitects.co.uk

JOB TITLE  
BROOK HOUSE  
54a COWLEY MILL ROAD  
UXBRIDGE UB8 2FX  
DRG TITLE  
Existing Ground and First Floor Plans

|            |         |         |
|------------|---------|---------|
| SCALE @ A1 |         | DATE    |
| 1:100 @ A1 |         | Jan '22 |
| JOB NO.    | DRG NO. | REV     |
| 10401      | 705     | P3      |

