



FOR CONSTRUCTION PURPOSES DO NOT SCALE FROM THIS DRAWING. ALL DIMENSIONS TO BE CHECKED ON SITE. ANY DISCREPANCIES MUST BE REPORTED TO THE ARCHITECT FOR VERIFICATION PRIOR TO COMMENCEMENT OF THE EFFECTED WORKS. IF IN DOUBT ASK. THIS DRAWING IS COPYRIGHT.

RevNo	Date	Revision note
P1	07th June '22	Preliminary Issue
P2	27th June '22	Extension proposal amended
P3	08th Sept '22	Proposed internal areas added
P4	30th Sept '22	Stairwell door location revised
P5	02nd Dec '22	Section reference added, ground floor support to cantilever over revised
P6	15th Mar '23	Ground floor layout and rear staircase proposal revised
P7	16th June '23	Ground floor layout and rear staircase proposal revised

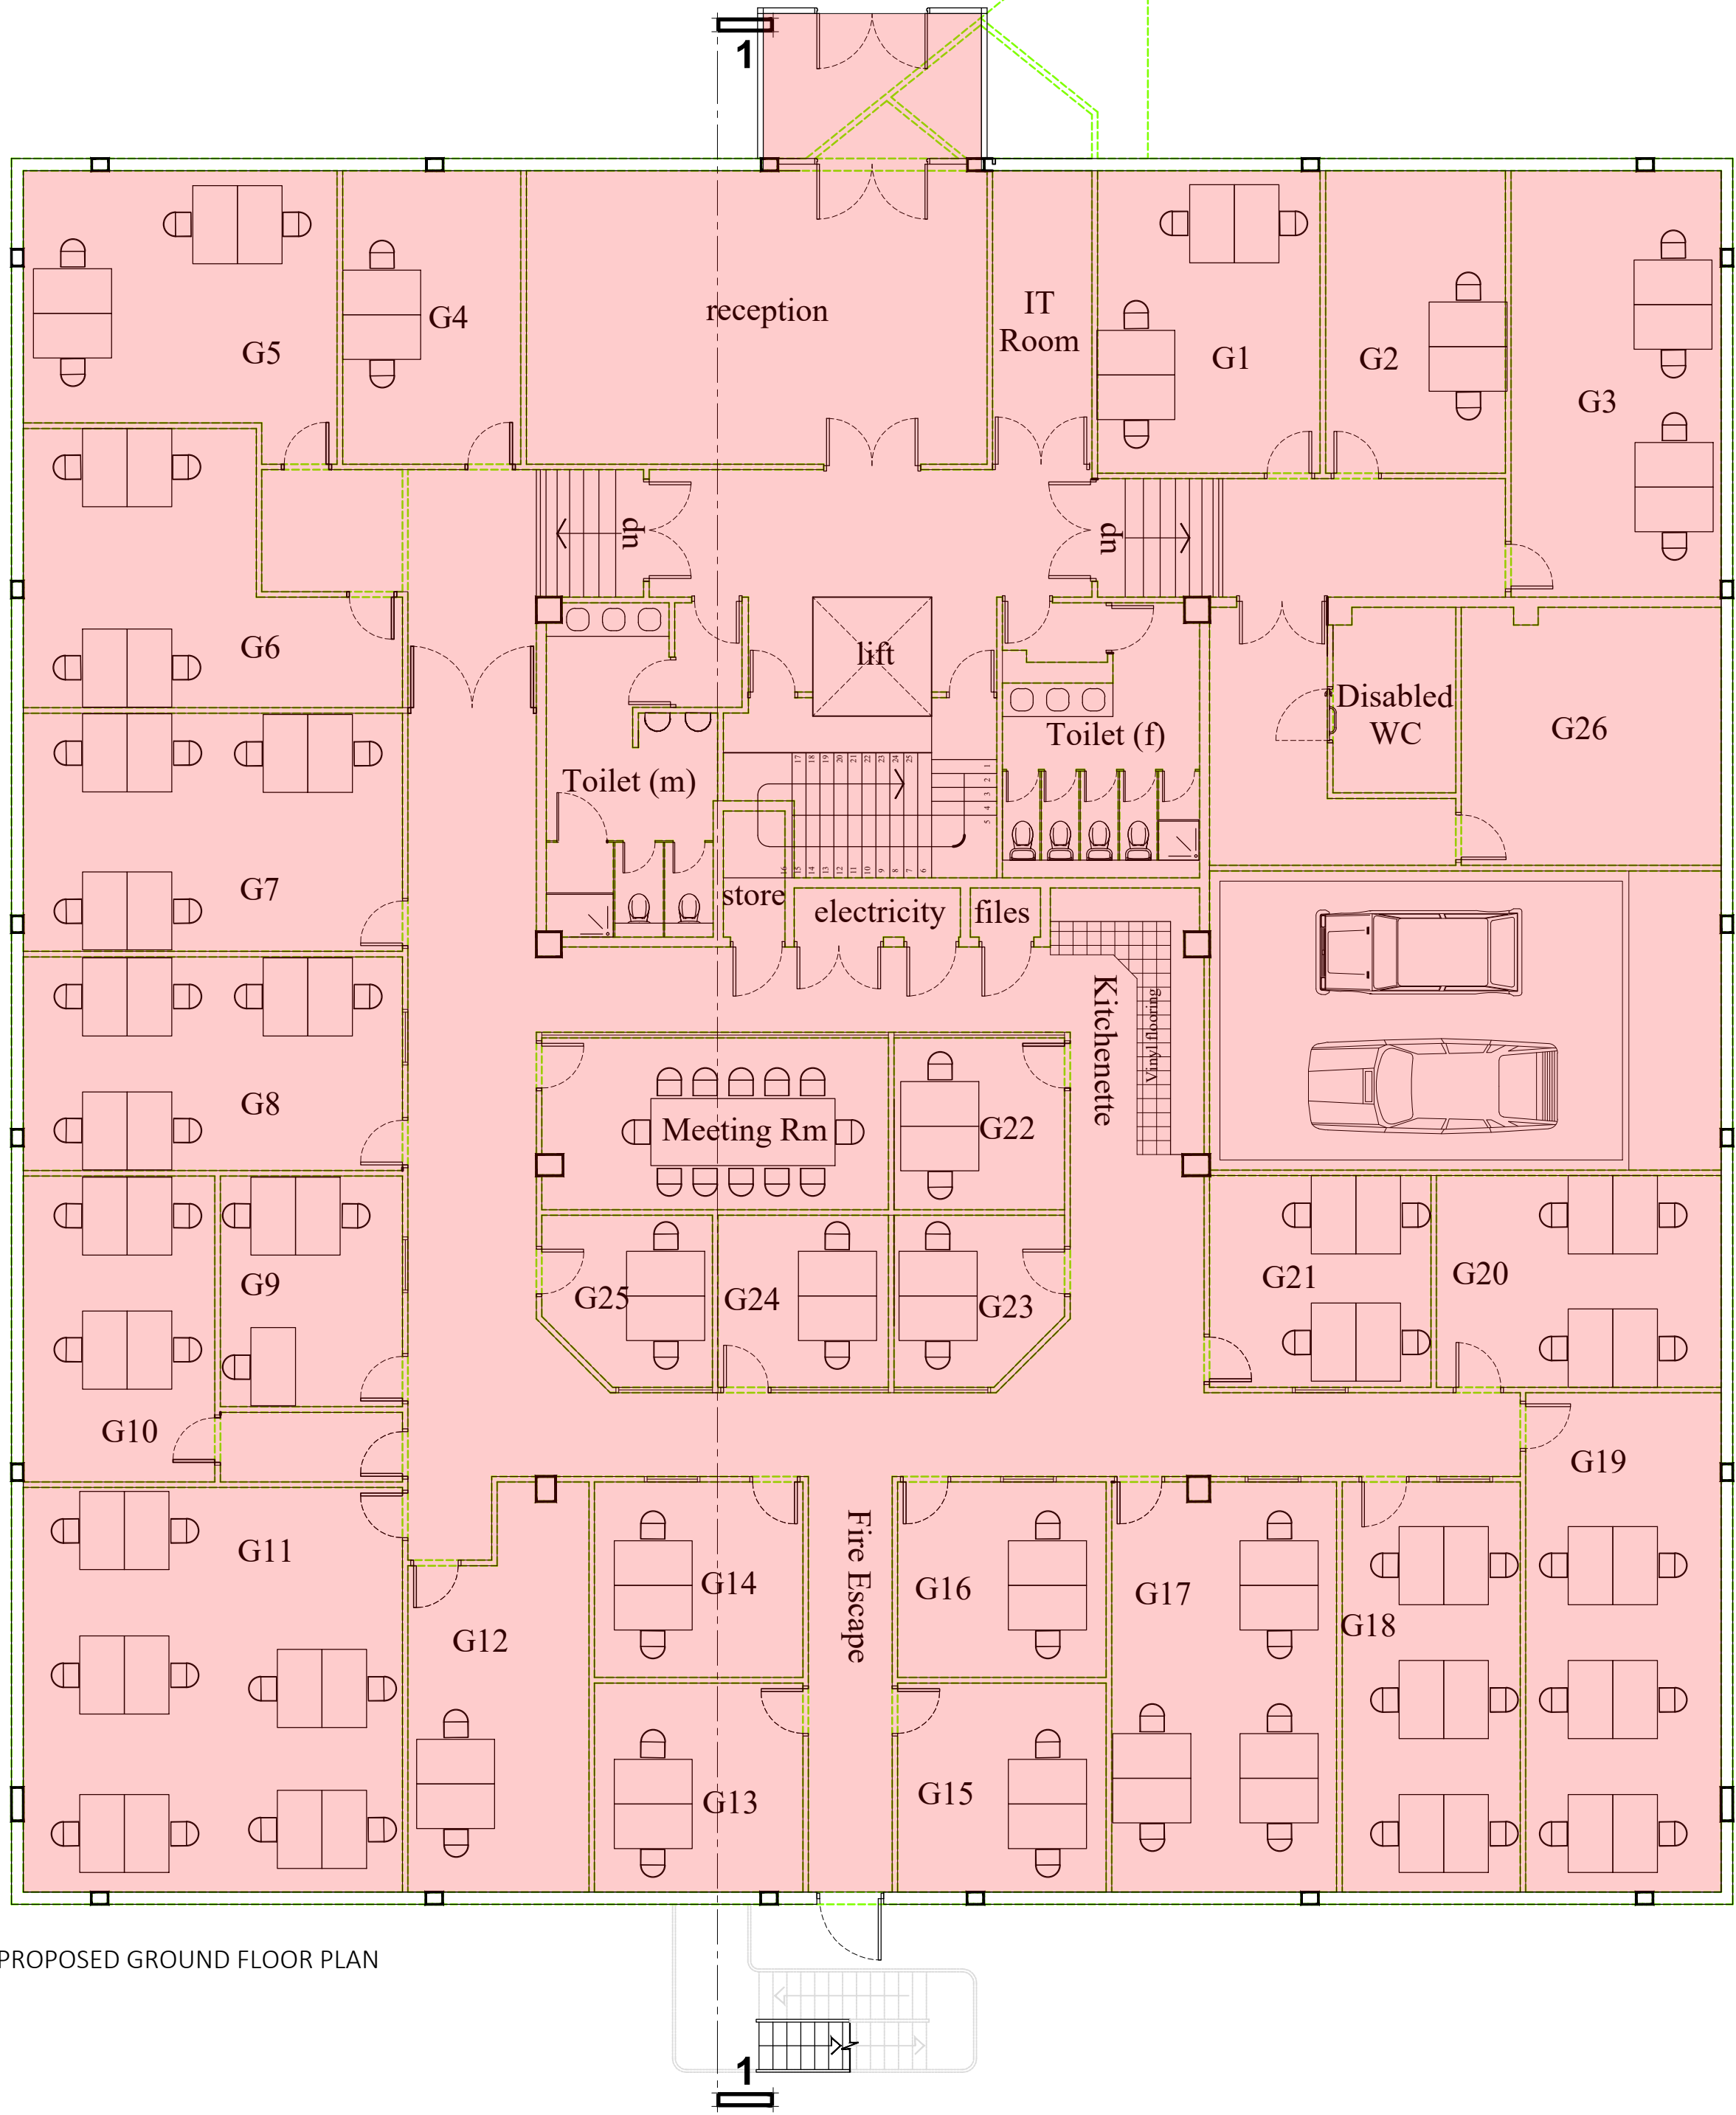

PROPOSED GROUND FLOOR PLAN

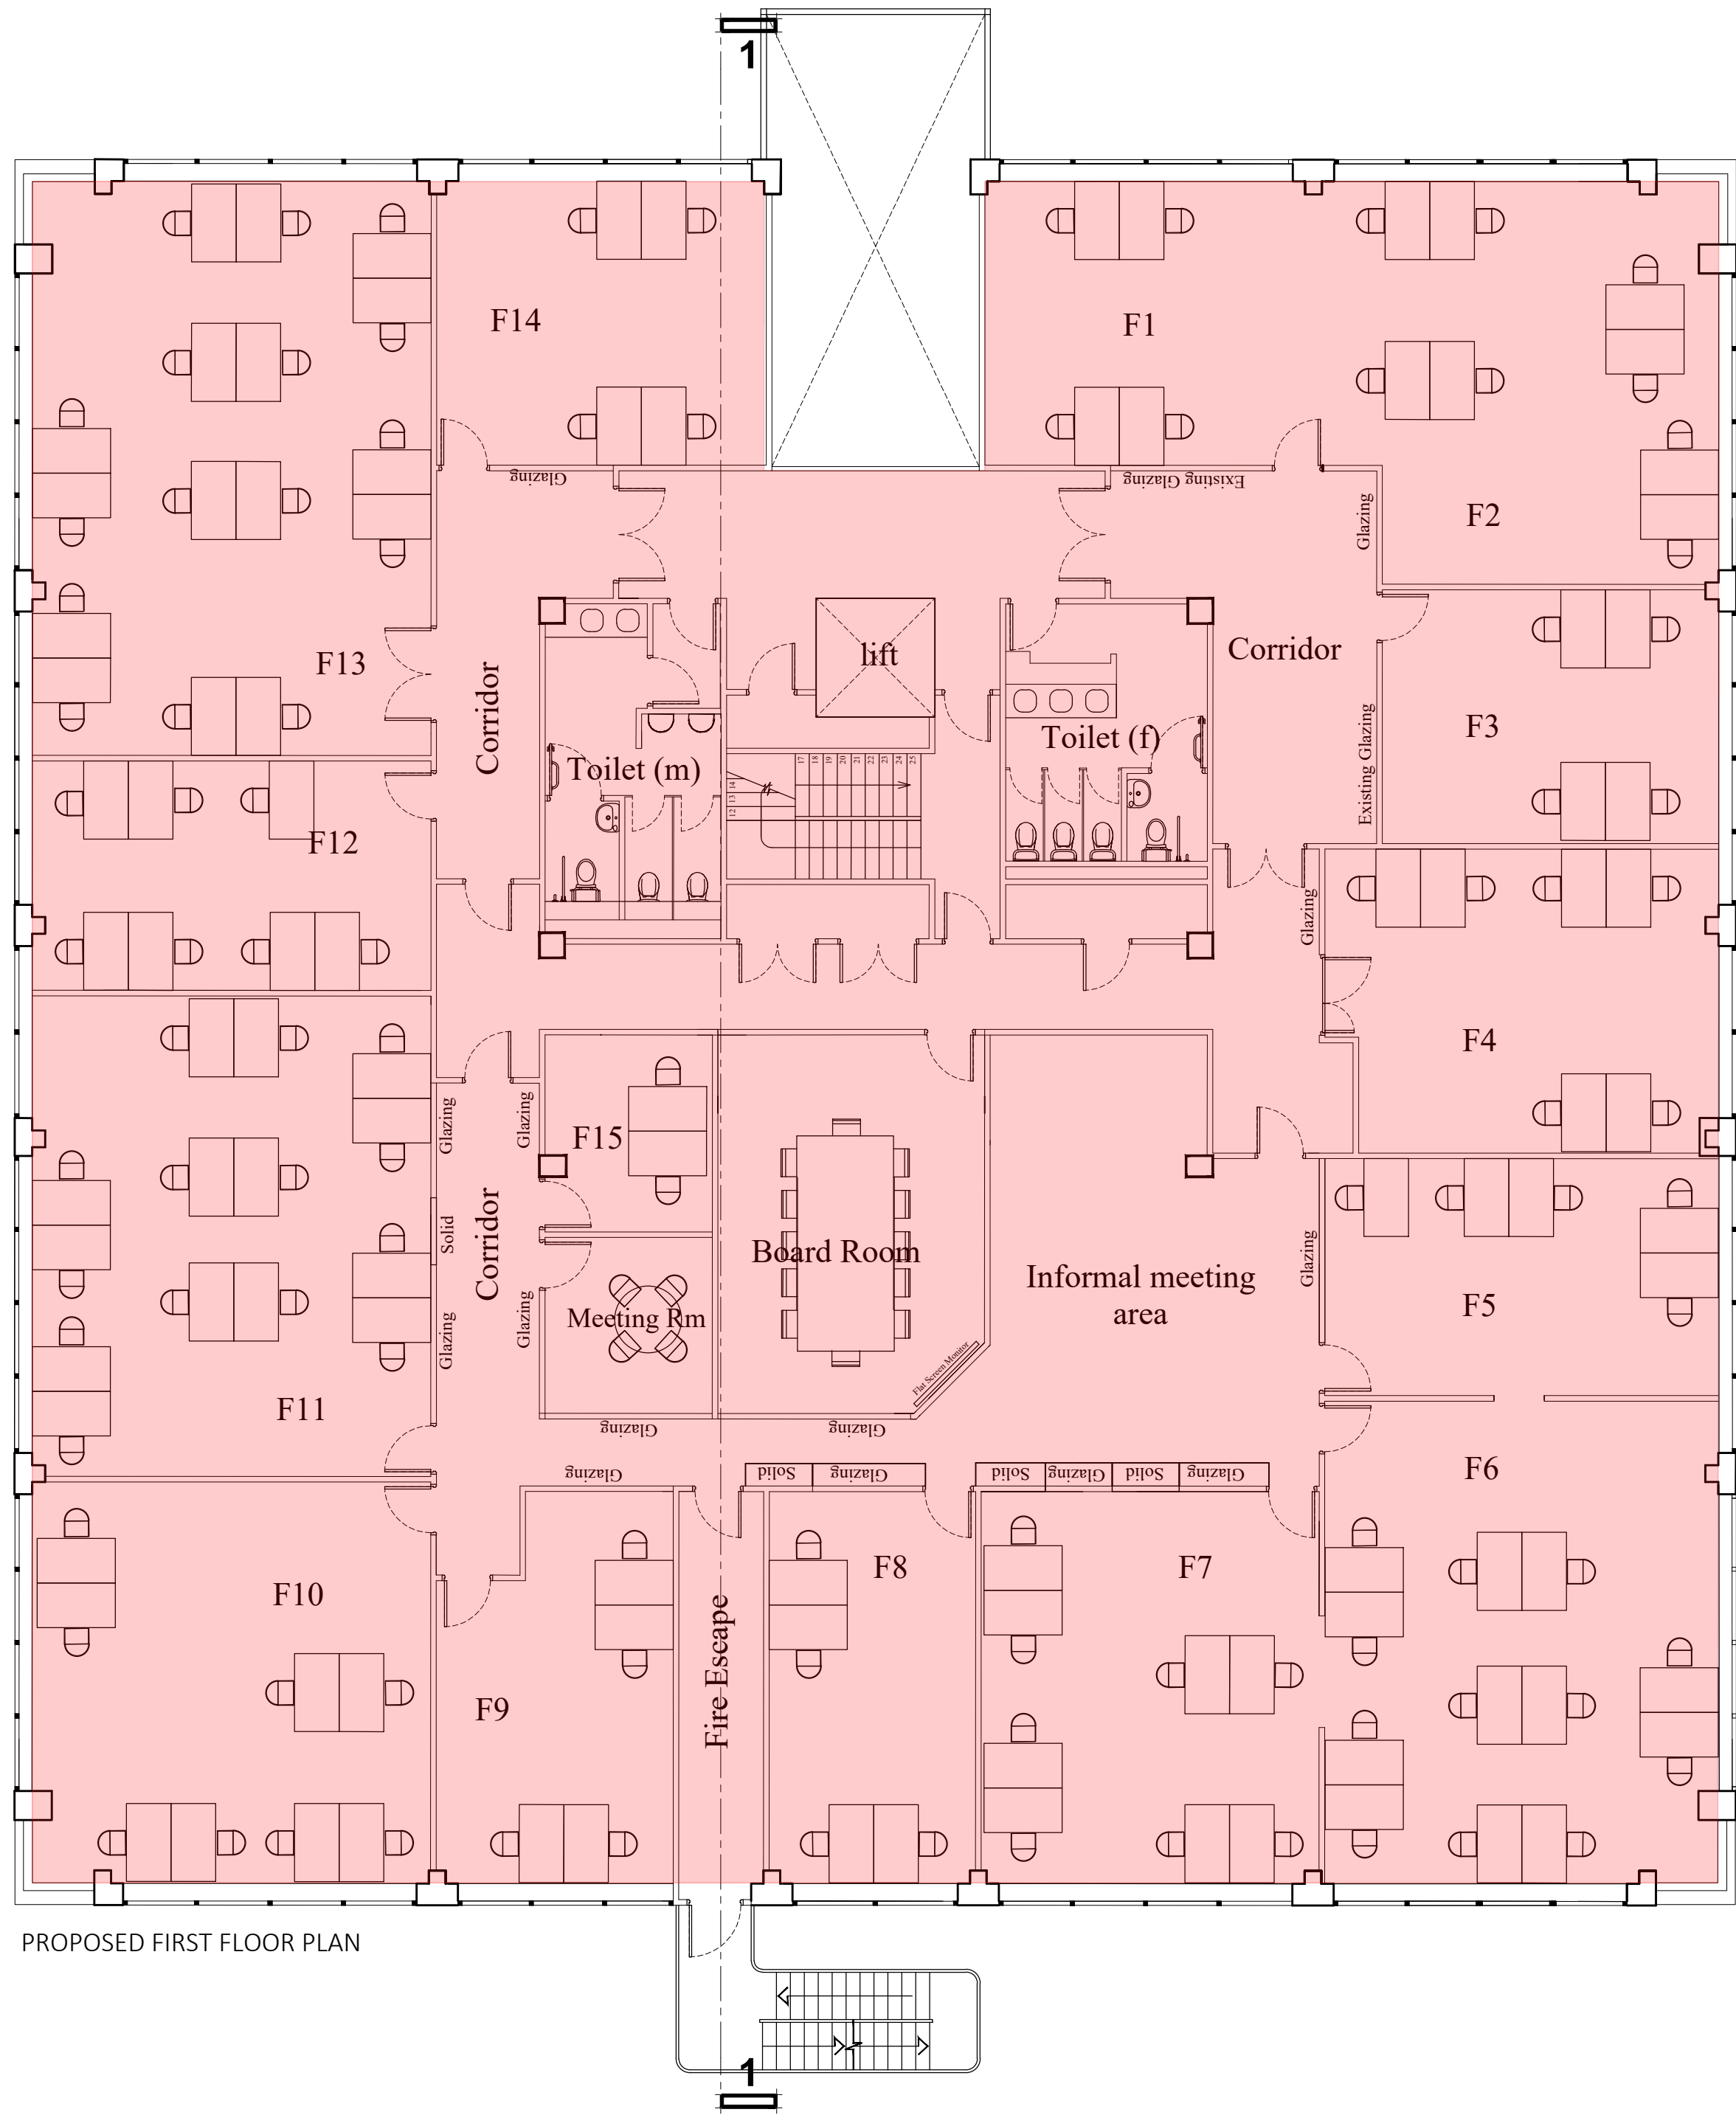

PROPOSED FIRST FLOOR PLAN



BROOK HOUSE
54a COWLEY MILL ROAD
UXBRIDGE UB8 2FX
TEL: (01895) 272 446
FAX: (01895) 272 483
EMAIL: admin@jpbarchitects.co.uk

JOB TITLE
BROOK HOUSE
54a COWLEY MILL ROAD
UXBRIDGE UB8 2FX
DRG TITLE
Proposed Ground and First Floor Plans

SCALE @ A1		DATE
1:100 @ A1		Jan '22
JOB NO.	DRG NO.	REV
10401	815	P7

