


FOR CONSTRUCTION PURPOSES DO NOT SCALE FROM THIS DRAWING. ALL DIMENSIONS TO BE CHECKED ON SITE. ANY DISCREPANCIES MUST BE REPORTED TO THE ARCHITECT FOR VERIFICATION PRIOR TO COMMENCEMENT OF THE EFFECTED WORKS. IF IN DOUBT ASK. THIS DRAWING IS COPYRIGHT.

RevNo	Date	Revision note
P1	07th June '22	Preliminary Issue
P2	27th June '22	Plan revised
P3	08th Sept '22	Area for PV panels shown
P4	02nd Dec '22	Section reference added
P5	15th Mar '23	Rear staircase proposal revised
P6	16th June '23	Rear staircase proposal revised

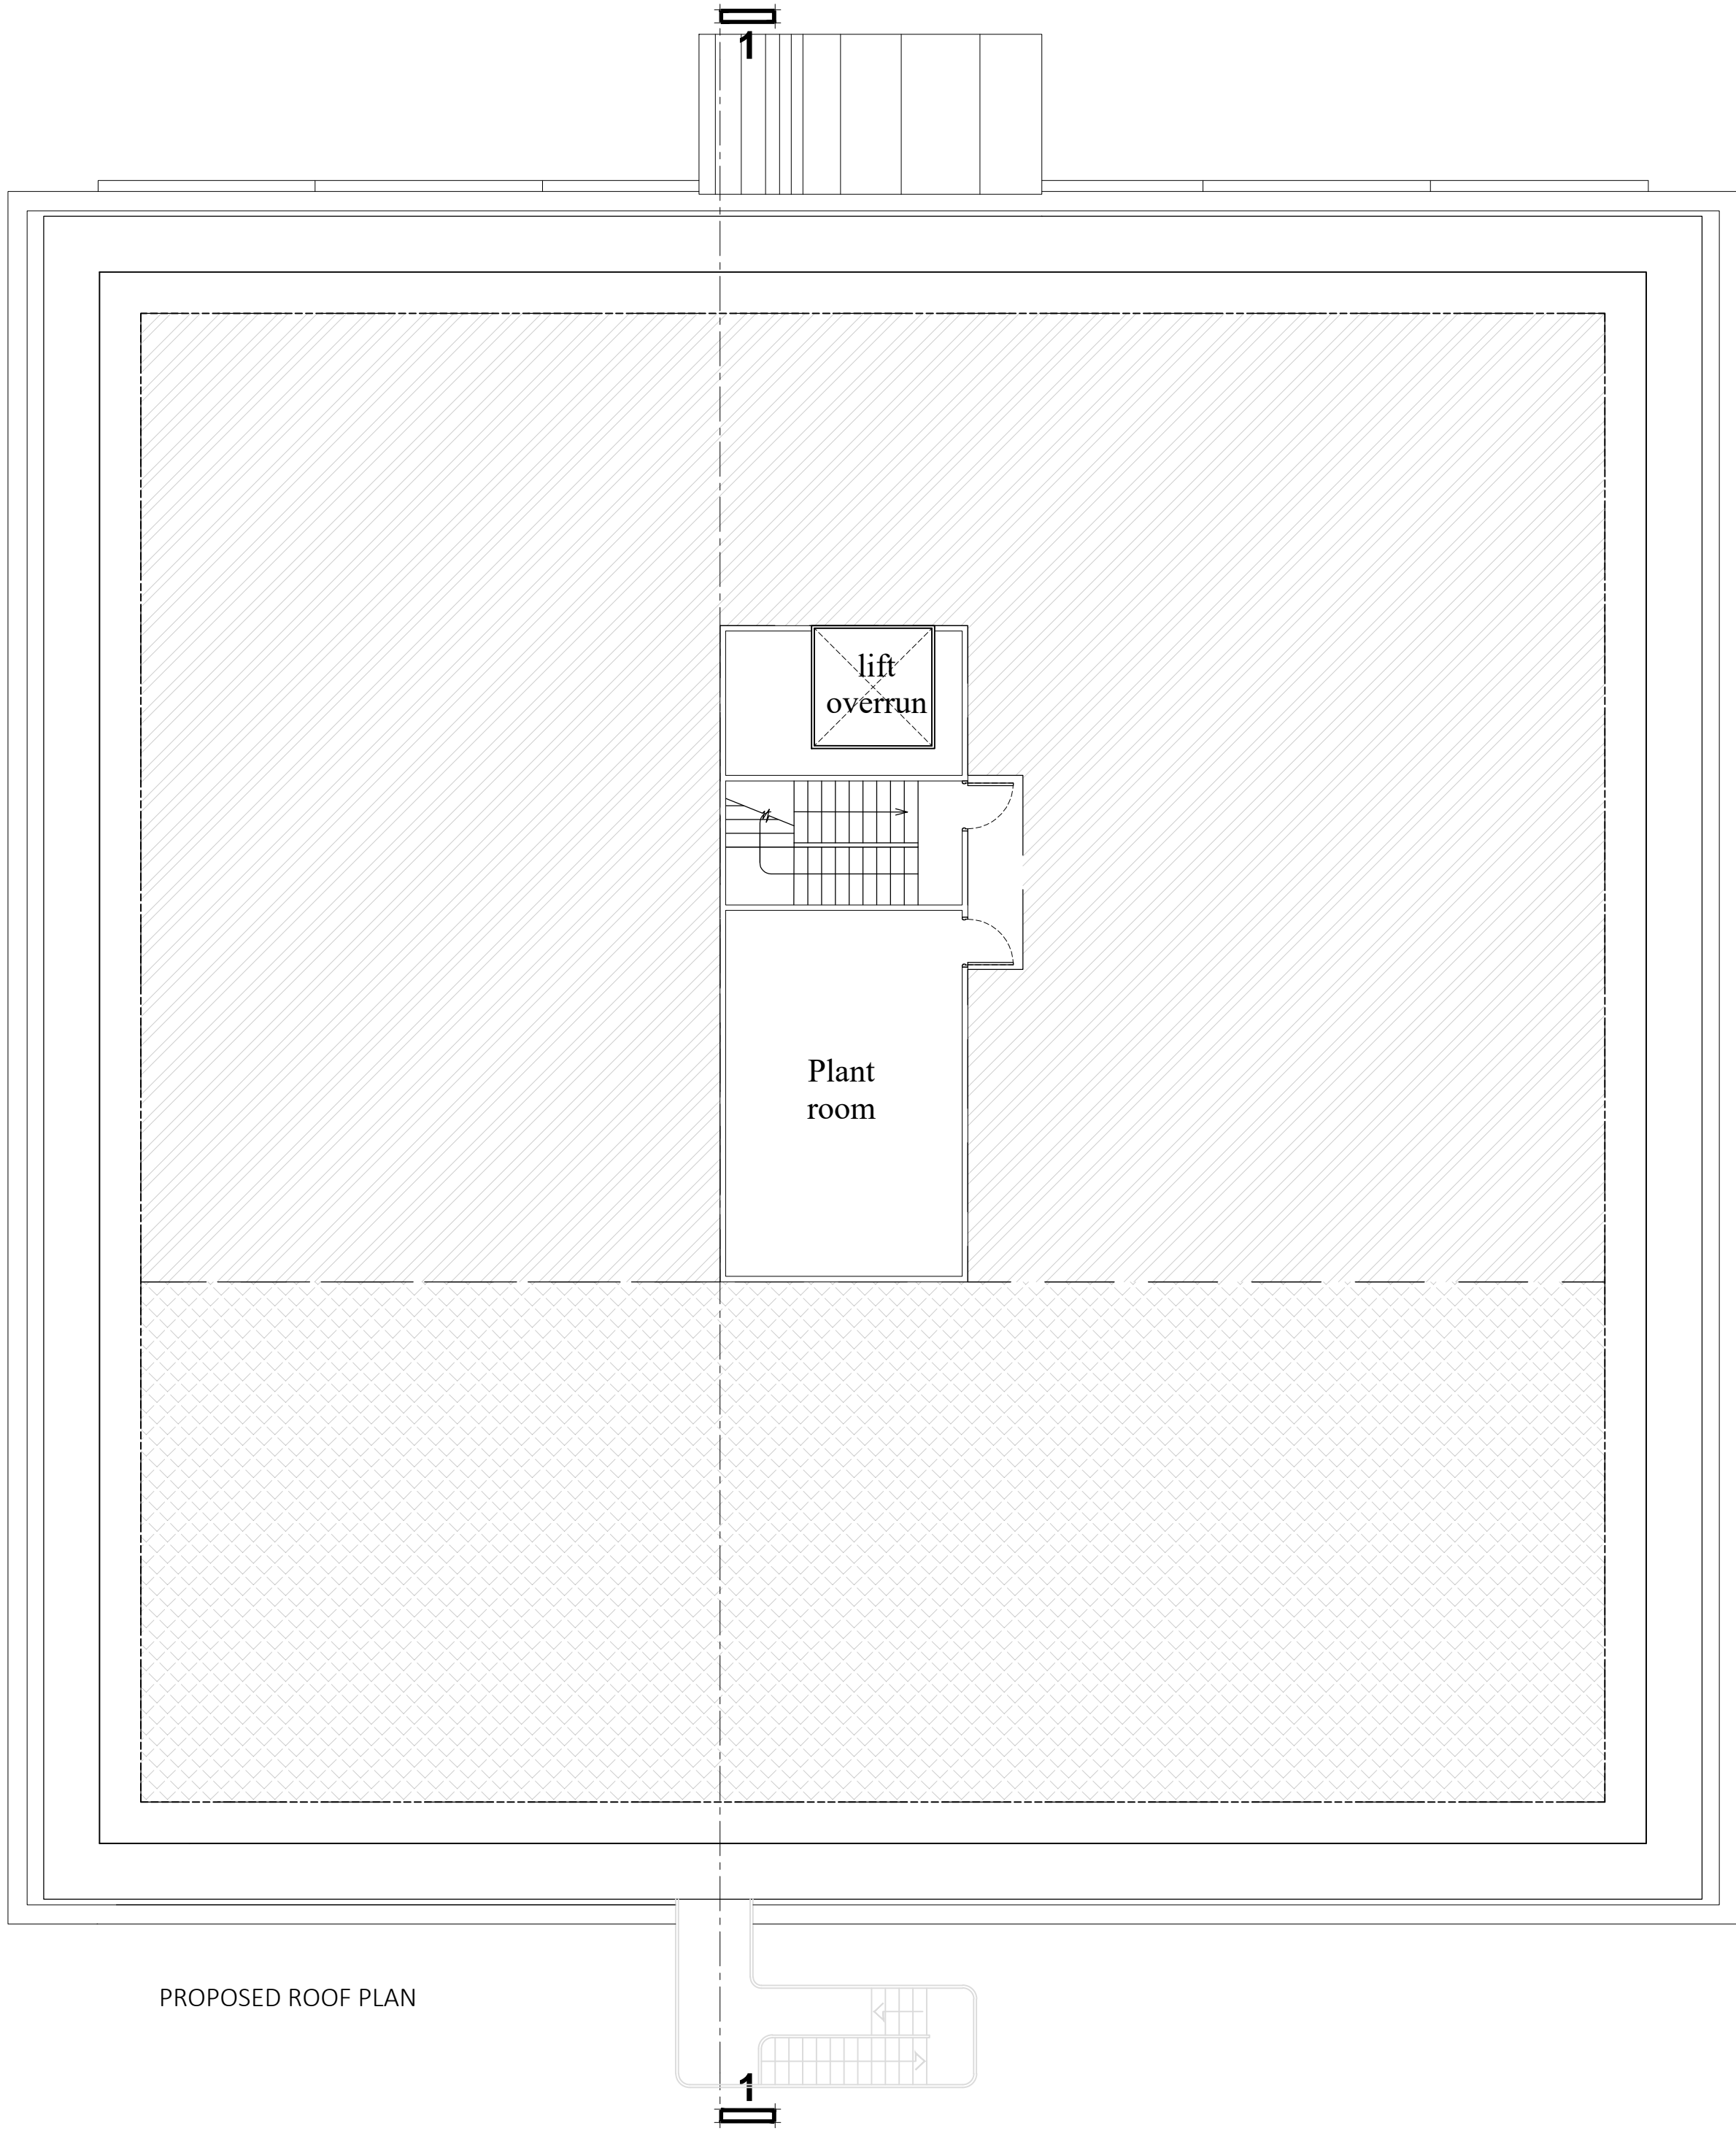

*DENOTES 409m² AREA
DEDICATED FOR GREEN ROOF*

*DENOTES 250m² AREA
DEDICATED FOR PV PANELS*

PROPOSED ROOF PLAN

jpb
architects

BROOK HOUSE
54a COWLEY MILL ROAD
UXBRIDGE
UB8 2FX
TEL: (01895) 272 446
FAX: (01895) 272 483
EMAIL: admin@jpbarchitects.co.uk

JOB TITLE
BROOK HOUSE
54a COWLEY MILL ROAD
UXBRIDGE UB8 2FX

DRG TITLE
Proposed Roof Plan

SCALE @ A1		DATE
1:100 @ A1		Jan '22
JOB NO.	DRG NO.	REV
10401	817	P6

SCALE — METRES
0 1 2 3 4 5 6
0 5 10 15 20
SCALE — FEET