



Existing Ground Floor Plan

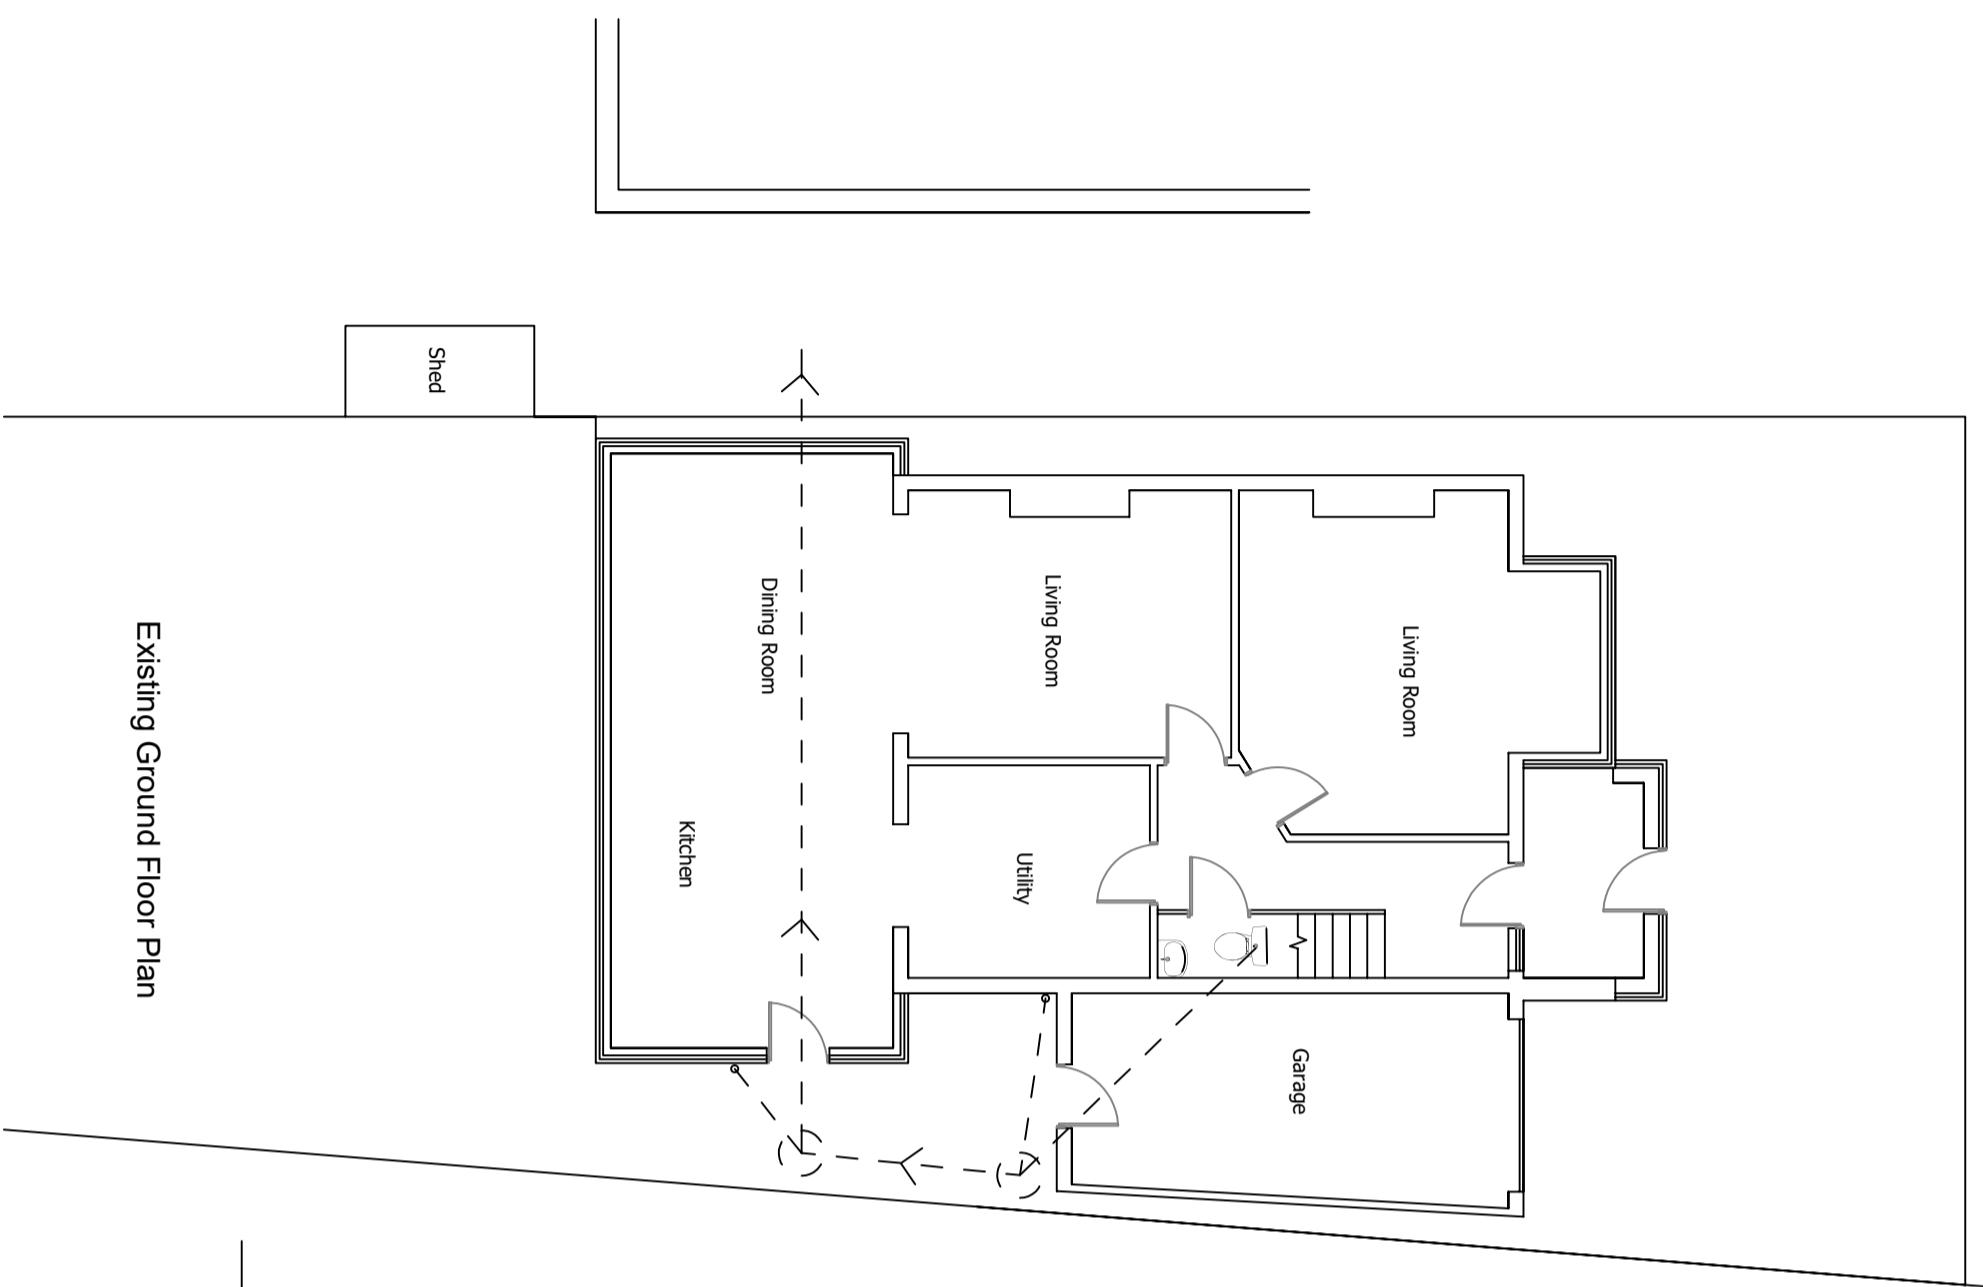

Existing First Floor Plan

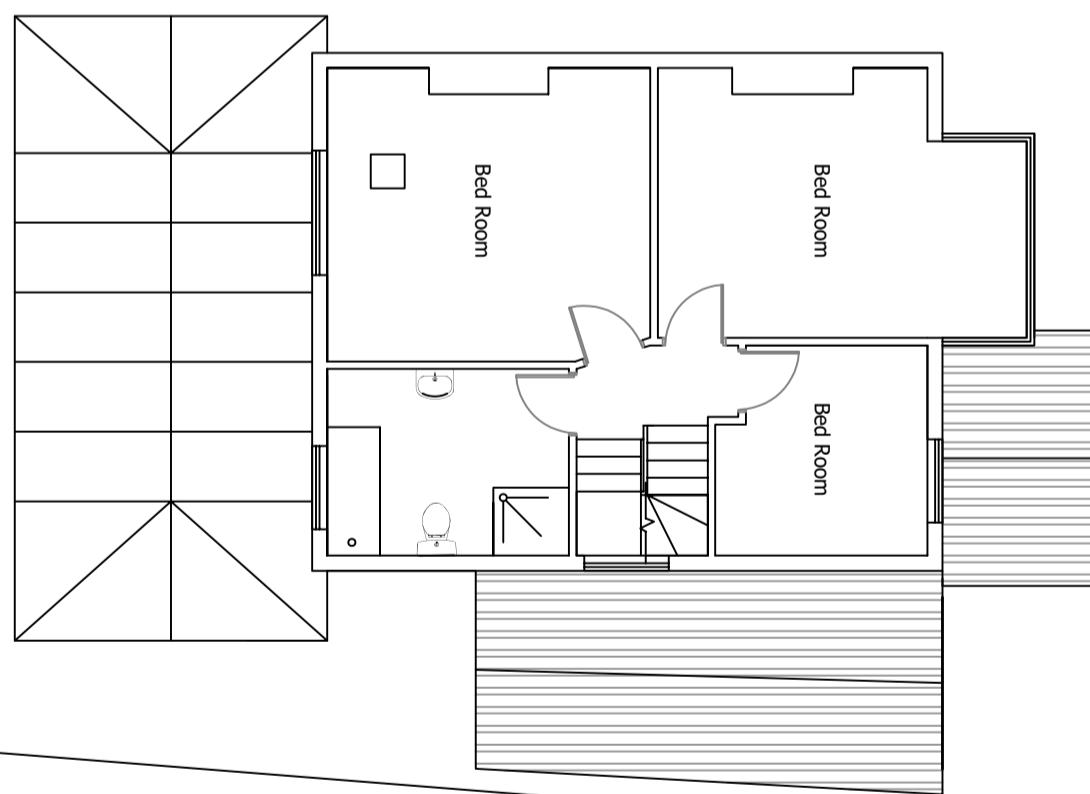

Drawing: Existing Floor Plans Scale: 1:100 (A3)

Client: Mr Purshotham Reddy Madadi

Site: 26 Devonshire Road, Pinner, HA5 1TX
Page 1 of 9 Rev 1 Dec 2023

0 1 2 3 4 5 m
SCALE 1:100