

Notes:  
THIS DRAWING IS COPYRIGHT.  
~~DO NOT SCALE - USE REQUIRED DIMENSIONS ONLY.~~  
The contractor is to check all dimensions on site before  
commencement of the works.  
Discrepancies must be reported immediately to the Architect  
before proceeding.

PLANNING

| Rev | Date | Revisions | CHK. |
|-----|------|-----------|------|
|     |      |           |      |
|     |      |           |      |
|     |      |           |      |

**Jane DUNCAN**  
ARCHITECTS

The Old Warehouse, Chalfont Station Road  
Little Chalfont, Amersham, Bucks/Herts/HP7 9PN  
t: 01464 756999  
f: 01464 756789  
e: info@janeduncanarchitects.co.uk

**Client**  
Mr. & Mrs. R Sangha

**Job Title**  
Silver Glades  
18 The Broadwalk  
Northwood  
Middlesex  
HA6 2XD

**Drawing Title**  
UTILITY ROOM EXTENSION  
Location Plan &  
Proposed Site Plan




| Scale | Varies @ A1 | Date | FEB 2021 |
|-------|-------------|------|----------|
|-------|-------------|------|----------|

|       |     |         |   |   |
|-------|-----|---------|---|---|
| Drawn | RJD | Checked | d | t |
|-------|-----|---------|---|---|

| Dwg. No.        | Rev. |
|-----------------|------|
| STB 350 - PL 01 |      |



BLOCK PLAN  
scale 1:200 @ A1

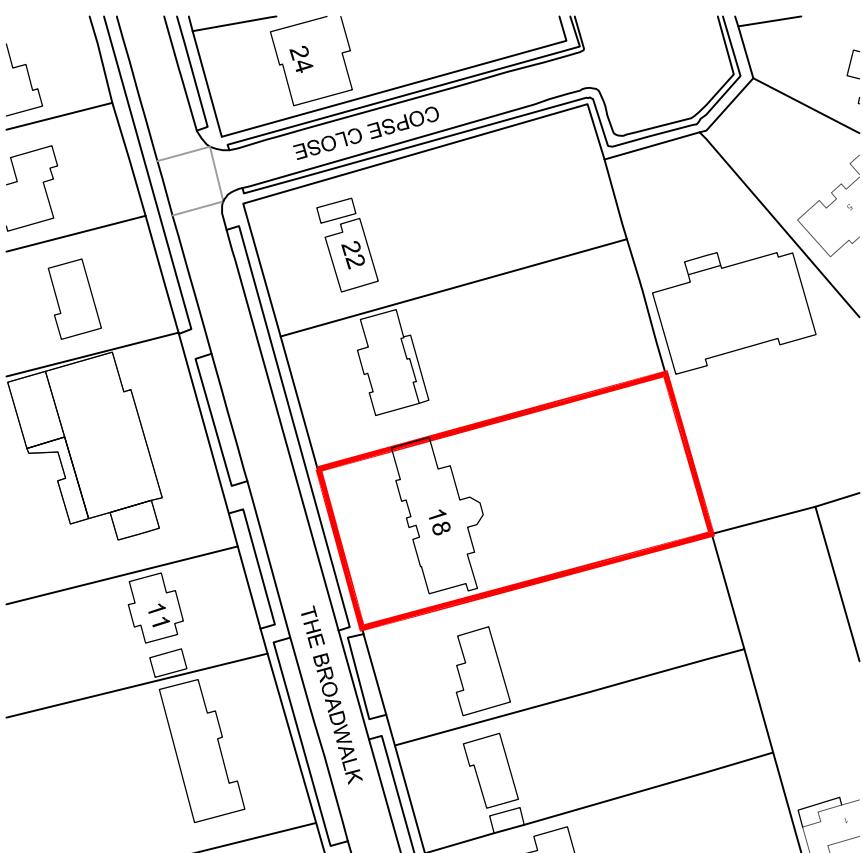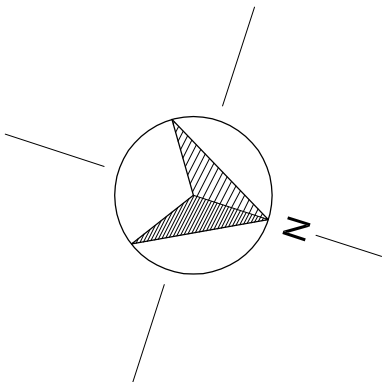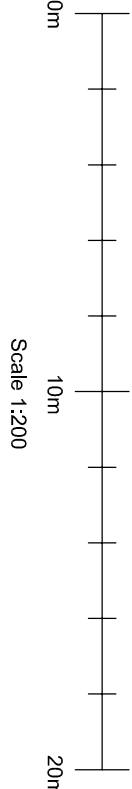

LOCATION PLAN  
scale 1:1250 @ A1

