

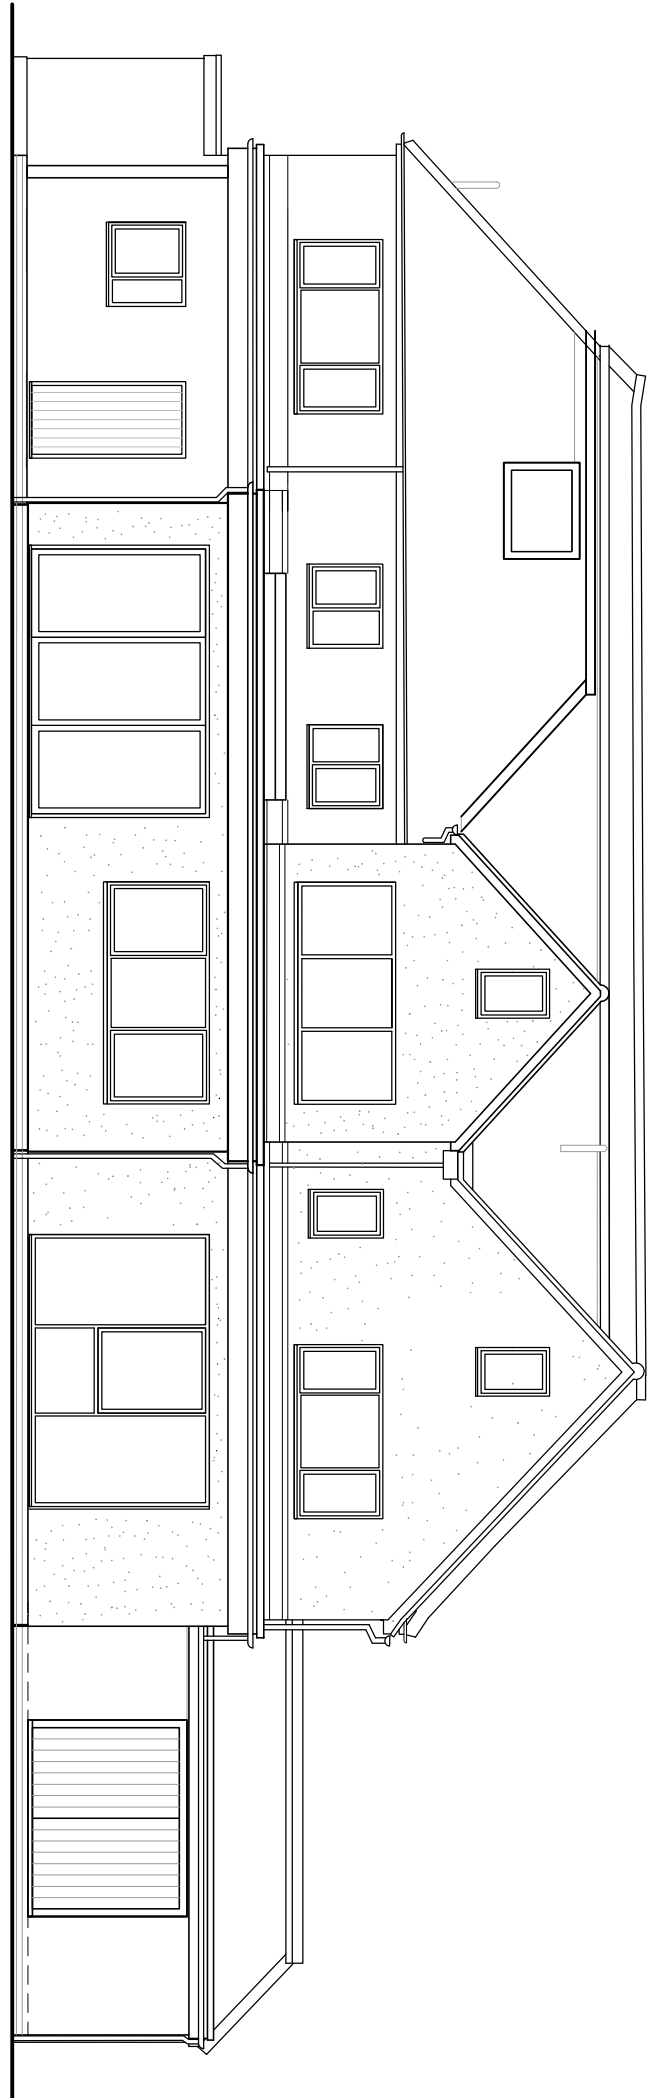




Notes:
THIS DRAWING IS COPYRIGHT.
~~DO NOT SCALE - USE REQUIRED DIMENSIONS ONLY.~~
The contractor is to check all dimensions on site before
commencement of the works.
Discrepancies must be reported immediately to the Architect
before proceeding.

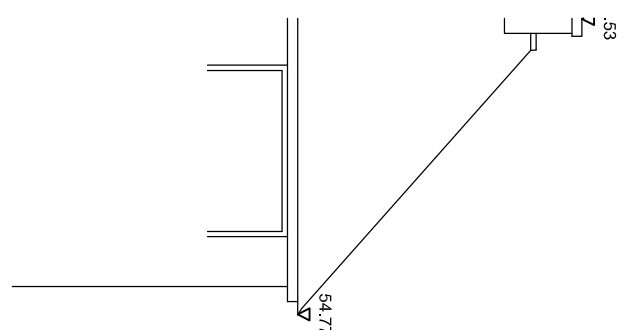


REAR ELEVATION (North)

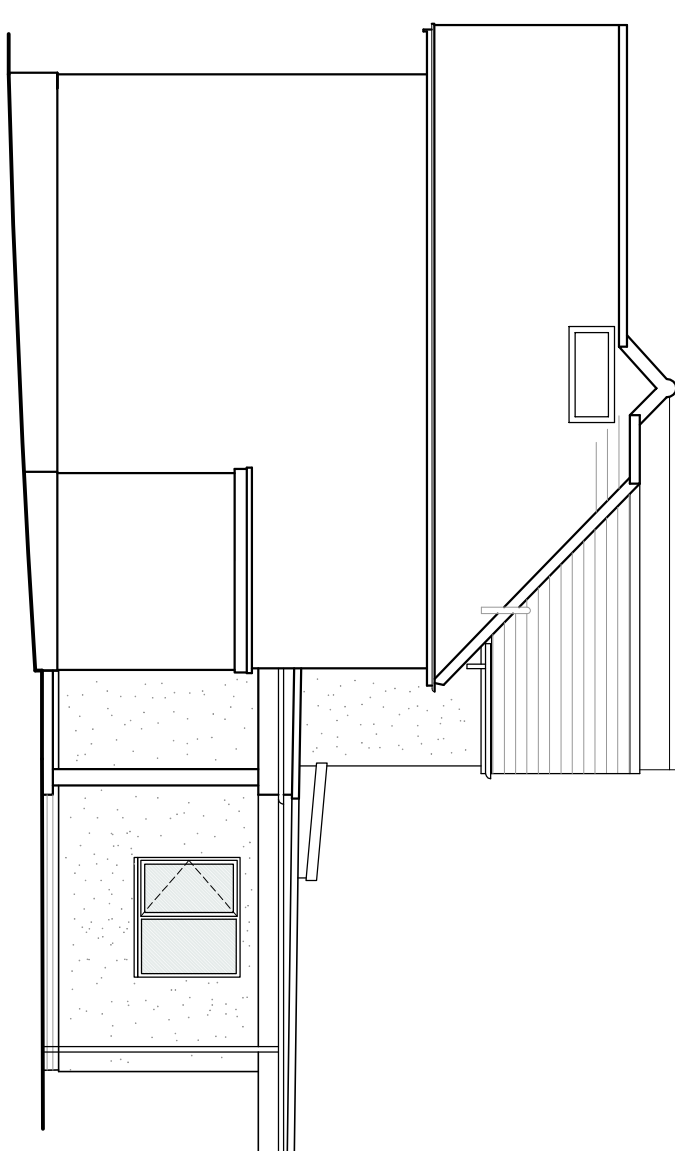


SIDE ELEVATION (east)

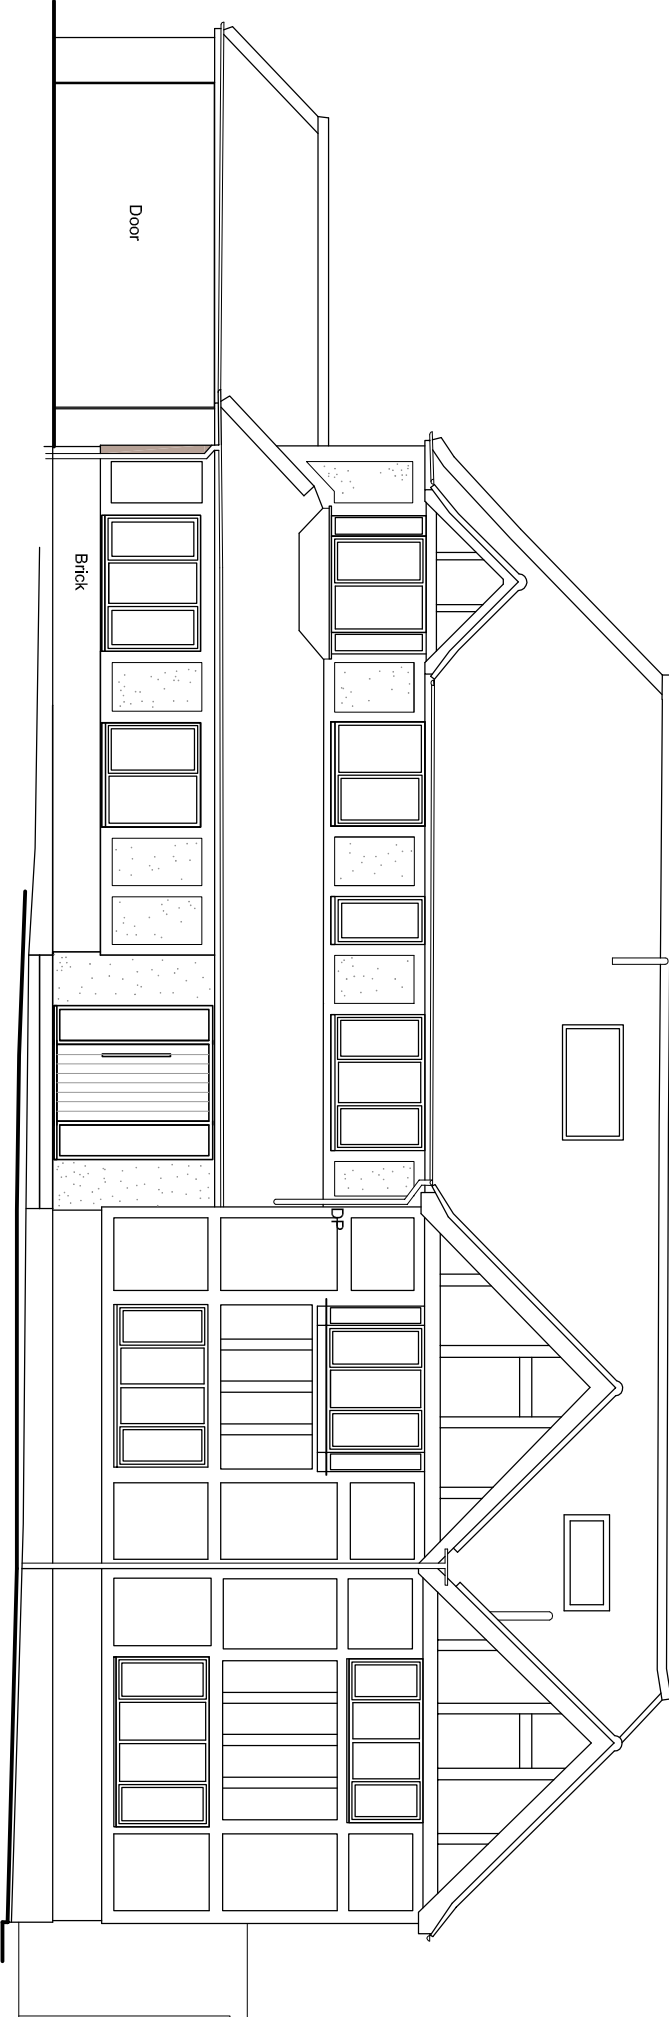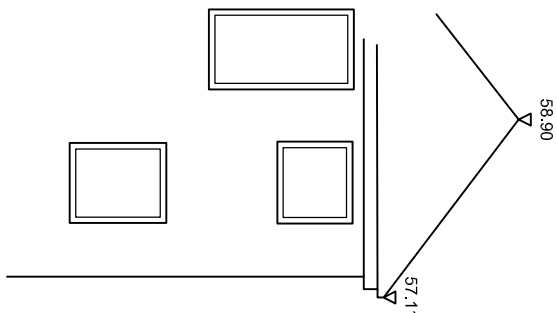


FRONT ELEVATION (south)

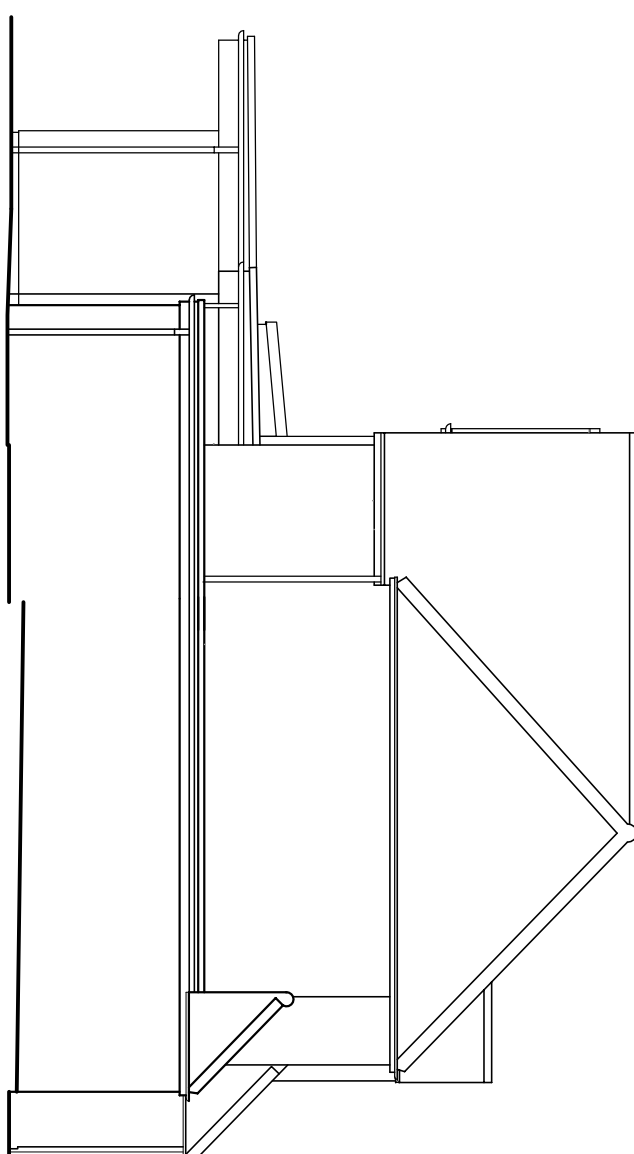

SIDE ELEVATION (west)

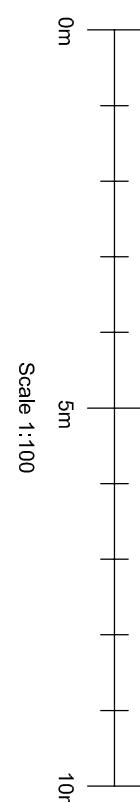

Scale 1:100

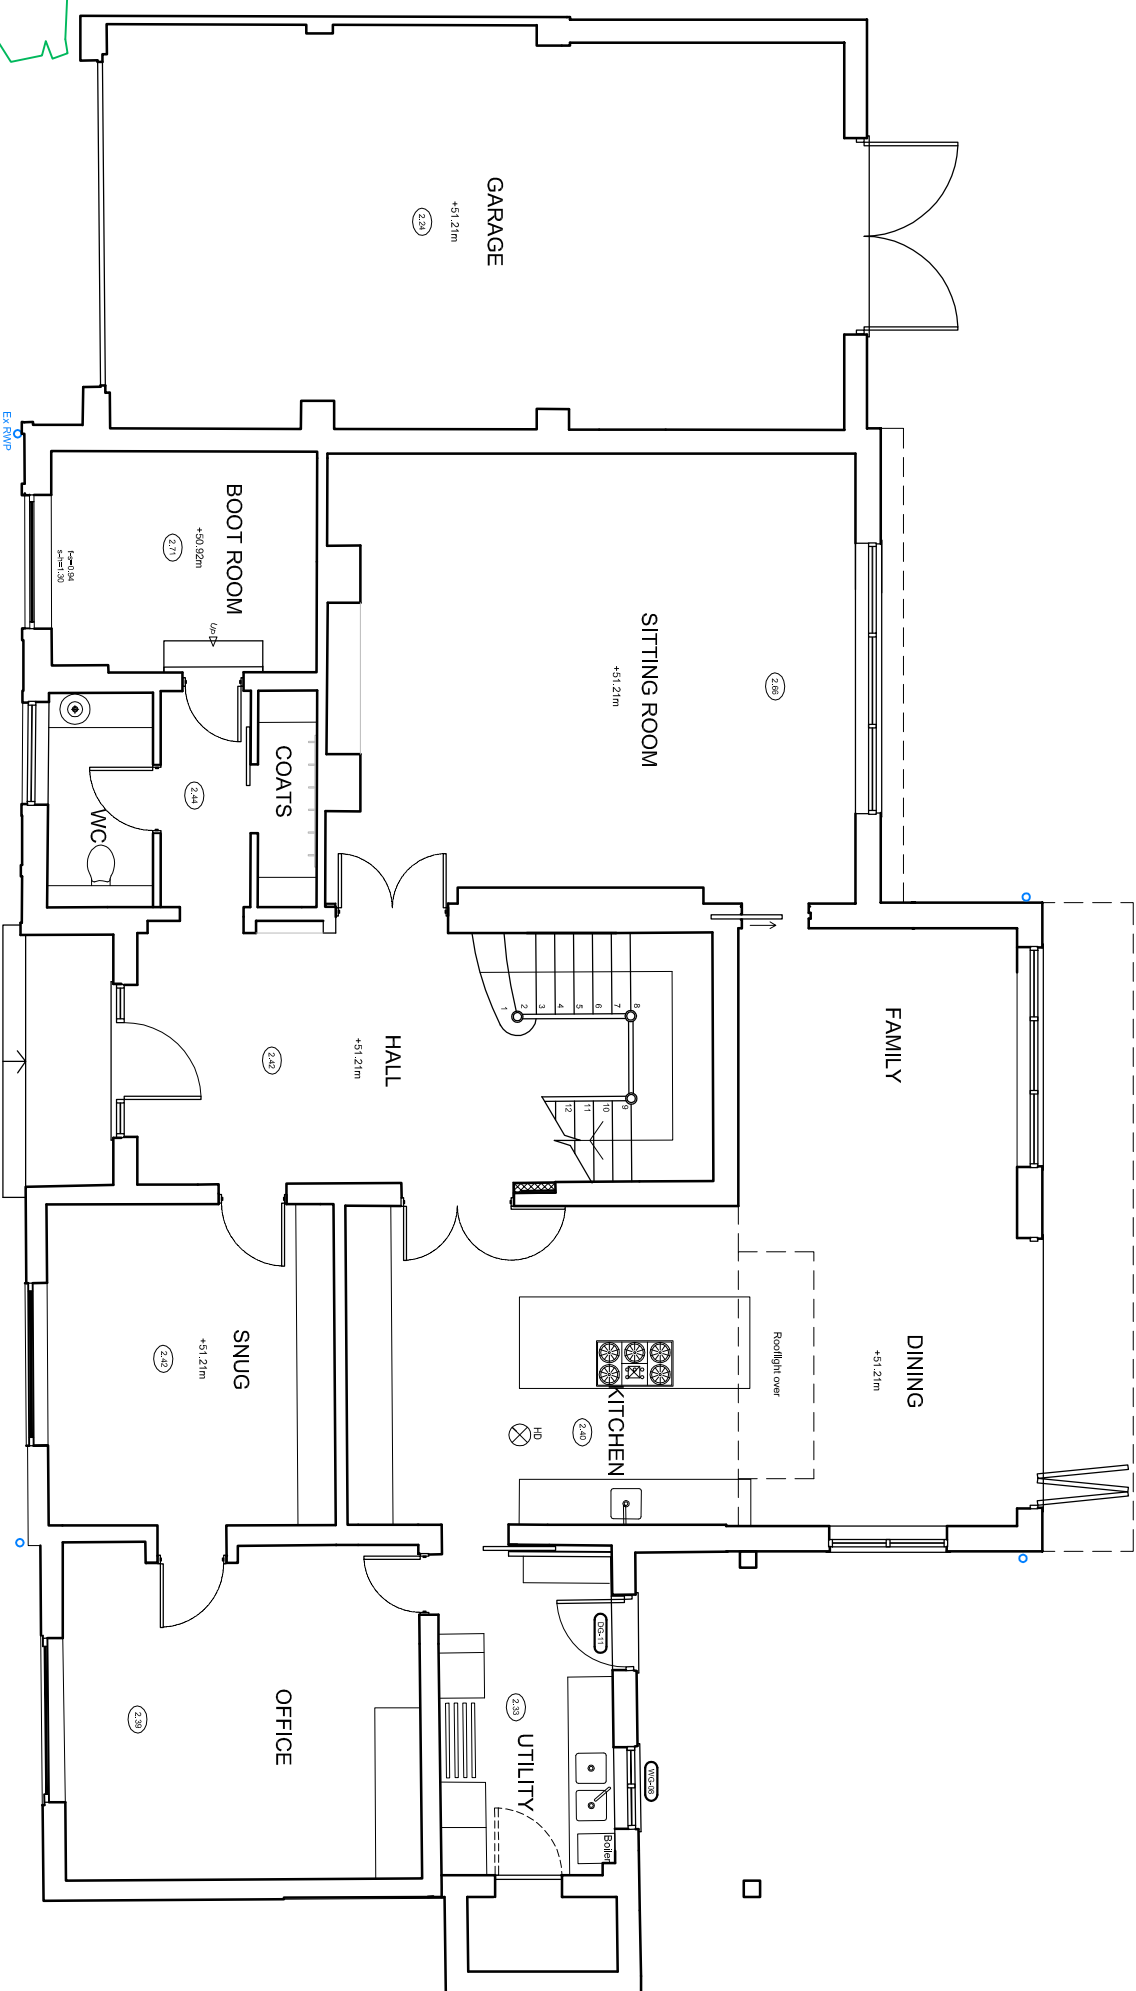

EXISTING GROUND FLOOR

Rev	Date	Revisions	Chk.

PLANNING

Jane DUNCAN
ARCHITECTS

The Old Warehouse, Chalfont Station Road
Little Chalfont, Amersham, Bucks HP7 9PN

T: 01494 756099
F: 01494 756789
e: info@janeduncanarchitects.co.uk

Client

Mr. & Mrs. R Sangha

Job Title

Silver Glades
18 The Broadwalk
Northwood
Middlesex
HA6 2XD

Drawing Title

Existing Plan & Elevations

Scale 1:100 @ A1

Date August 2020

Drawn RJD

Checked d t

Dwg. No. STB 350 - PL10

Rev.