



Notes:
THIS DRAWING IS COPYRIGHT.
~~DO NOT SCALE - USE REQUIRED DIMENSIONS ONLY.~~
The contractor is to check all dimensions on site before
commencement of the works.
Discrepancies must be reported immediately to the Architect
before proceeding.

- KEY
- 1 Waterproof render to match existing
 - 2 Single ply membrane to flat roof
 - 3 Bitumastic roof and gables to match existing
 - 4 Bi Fold doors (Aluminium PFC, double glazed) to windows
 - 5 Aluminium window to match existing (double glazed)

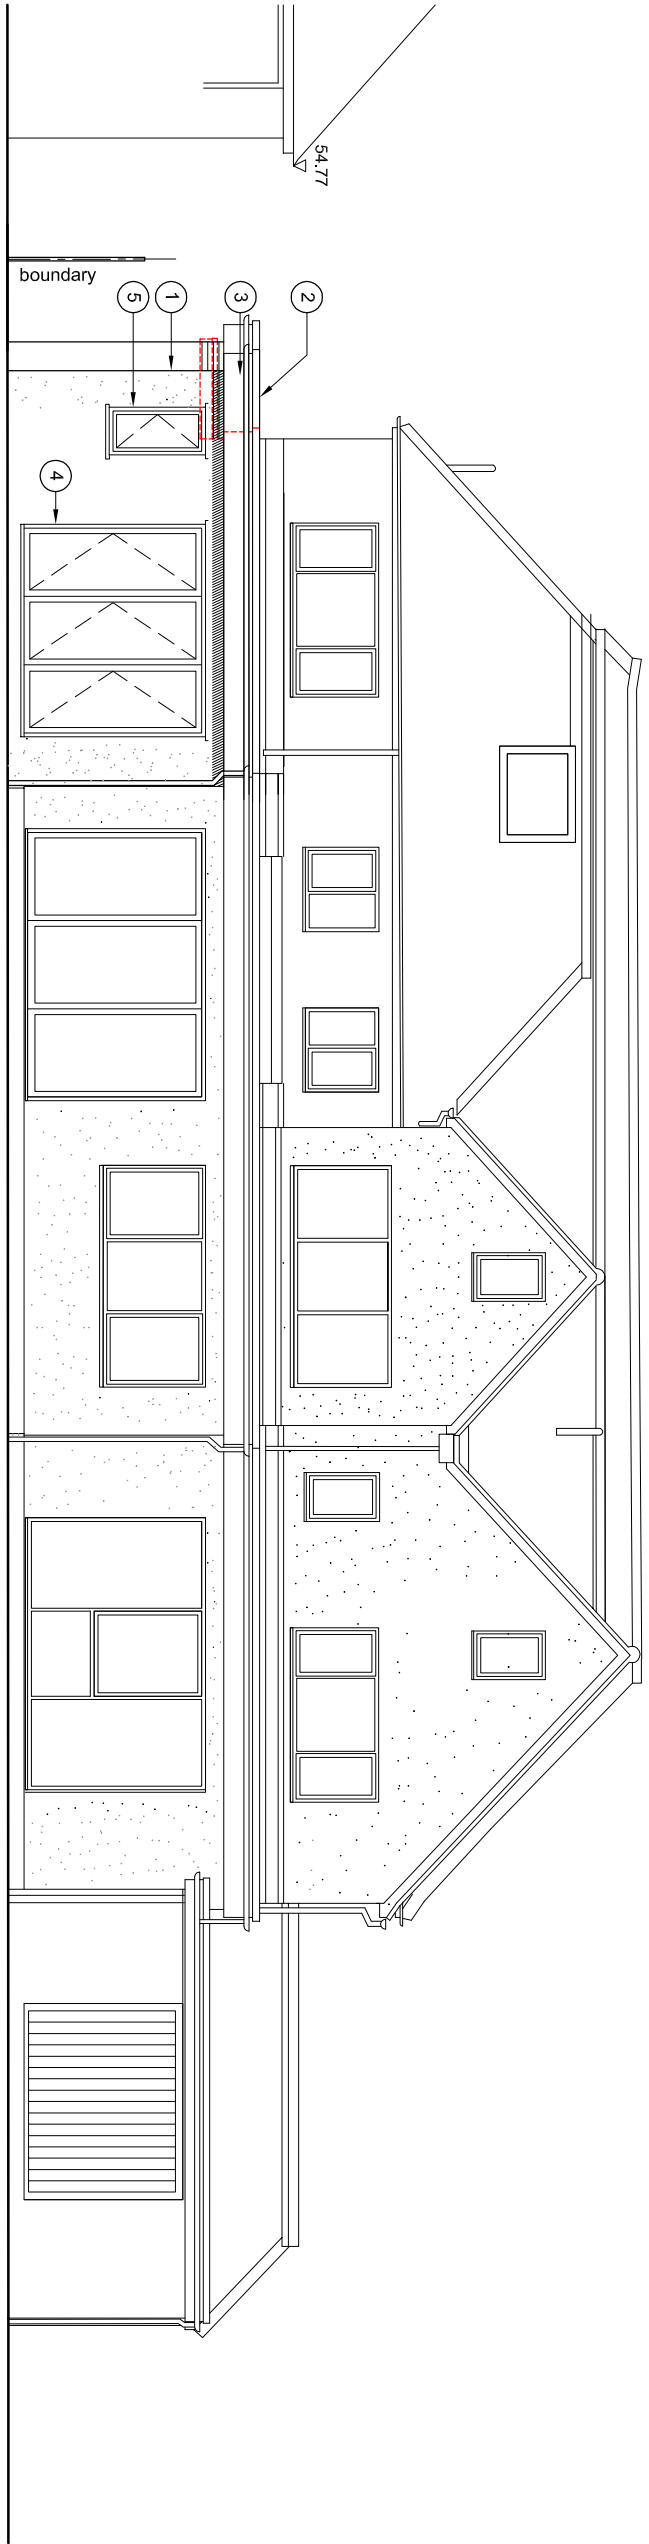


SOUTH ELEVATION

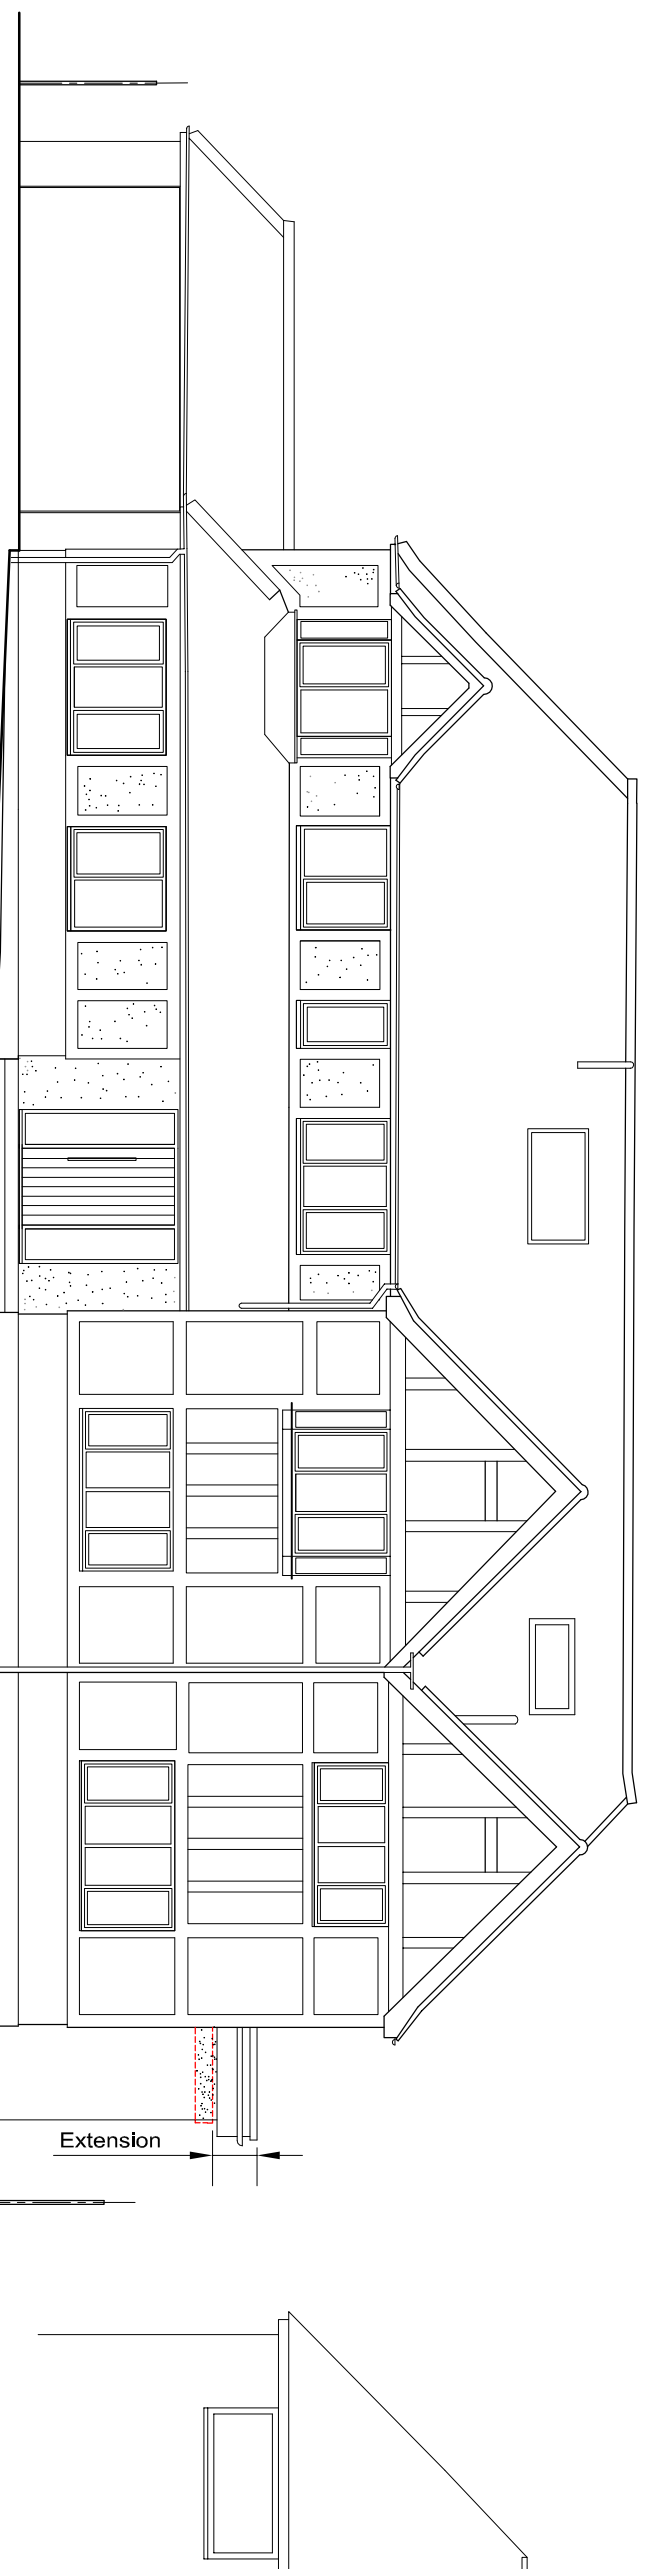

NORTH ELEVATION

0m 5m 10m
Scale 1:100

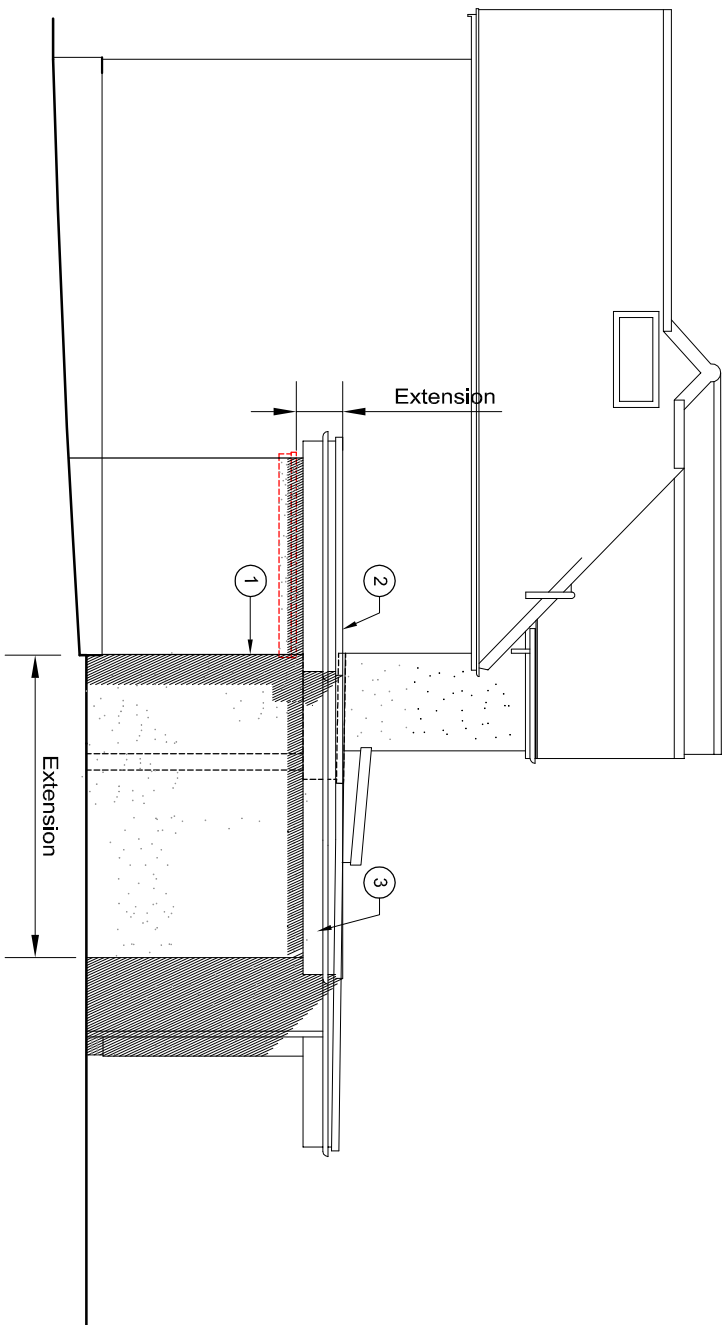

EAST ELEVATION

D	02/03/2021	UTILITY ROOM redesign	
C	11/02/2020	UTILITY ROOM application	
B	25/08/2020	Design Revised	
A	24/08/2020	Design Revised	
Rev	Date	Revisions	Chk.

PLANNING

Jane DUNCAN
ARCHITECTS

The Old Warehouse, Chalfont Station Road
Little Chalfont, Amersham, Bucks/Hampshire, HP7 9PN

T: 01494 796099
F: 01494 796789
e: info@janeduncanarchitects.co.uk

Client

Mr. & Mrs. R Sangha

Job Title

Silver Glades
18 The Broadwalk
Northwood
Middlesex
HA6 2XD

Drawing Title

Proposed Plans & Elevations

Scale	1:100 @ A1	Date	FEB 2021
-------	------------	------	----------

Drawn	RJD	Checked	d	t
-------	-----	---------	---	---

Dwg. No.	Rev.
STB 350 - PL20	D