



**NOTE:-**

All materials to match  
existing roof and wall  
materials in type & colour

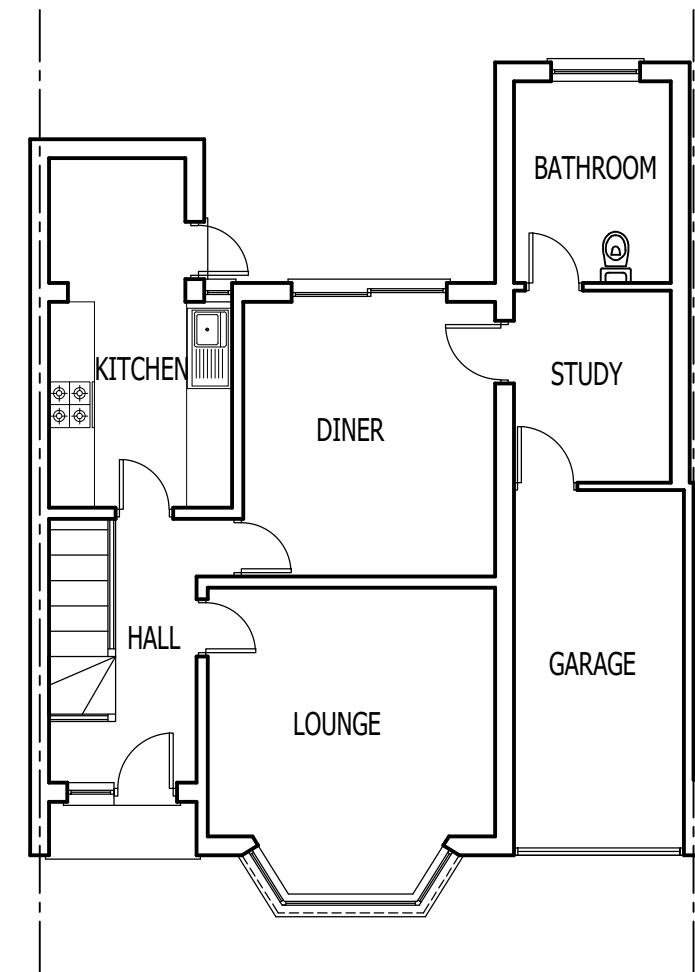

EXISTING GROUND FLOOR PLAN

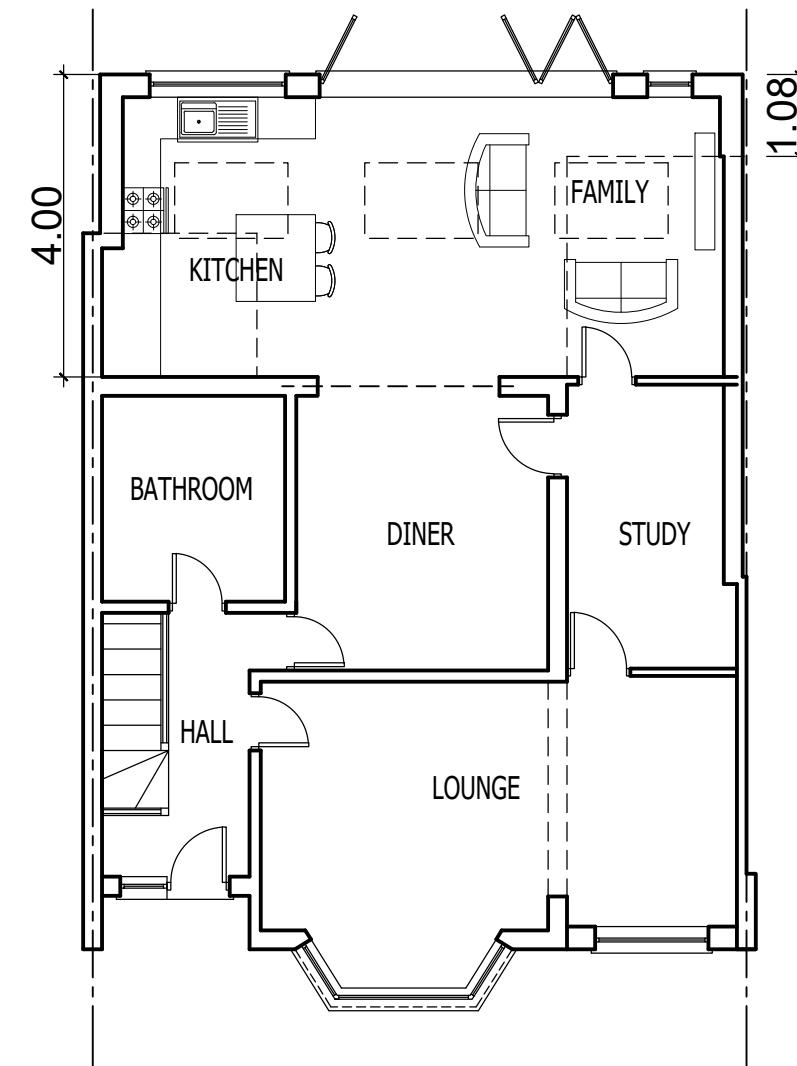

PROPOSED GROUND FLOOR PLAN

5  
4  
3  
2  
1  
0 1 2 3 4 5

Scale 1:100

Contractor to check all dimensions on the site and report any discrepancies immediately. All materials to match existing roof and wall materials in type, colour & external finish.

©Copy Right

**DESIGN CRAFT**

Email: hemvarsani@hotmail.com

No.	Description	Date	DESCRIPTION PROPOSED SINGLE STOREY REAR 4m DEEP EXTENSION WITH FLAT ROOF LIGHTS, CONVERSION OF GARAGE INTO HABITABLE SPACE	PROJECT 8 NORTH VIEW, EASTCOTE, HA5 1PE	CLIENT MR. ASHOK TANA	
					Date 22/06/2022	Project number 2022-02
SHEET EXISTING-PROPOSED GROUND FLOOR PLAN		Drawn by	DRAWING NUMBER AT-PLN-002		REV	
		Checked by				