


PRIOR TO THE COMMENCEMENT OF ANY WORKS,  
THE BUILDER IS TO CHECK AND/OR DETERMINE  
ALL CONSTRUCTION DETAILS, INCLUDING CHECKING  
EXISTING SITE LEVELS AND DIMENSIONS.

Rev.	Date	Details	Drawn

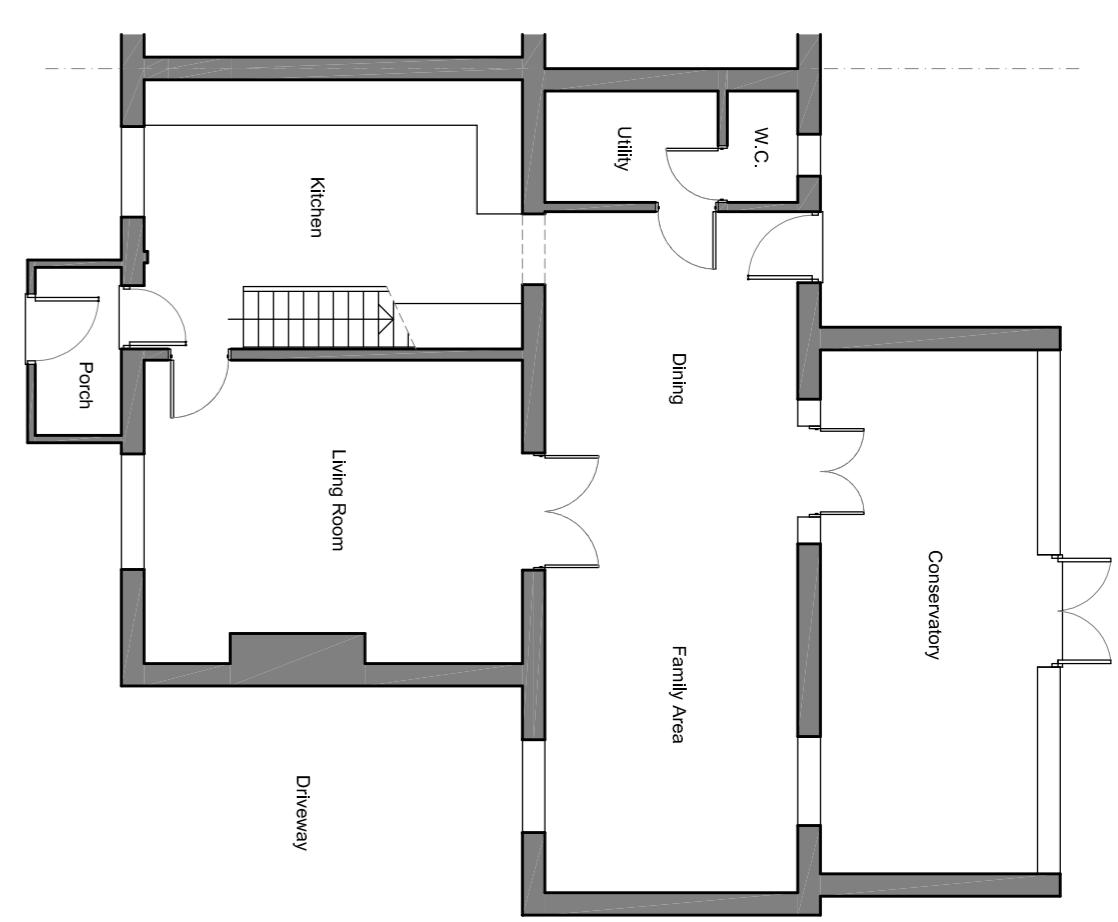


Existing Ground Floor Plan  
1:100 Scale

Scale Bar - 1:100




Existing First Floor Plan  
1:100 Scale

Scale Bar - 1:100

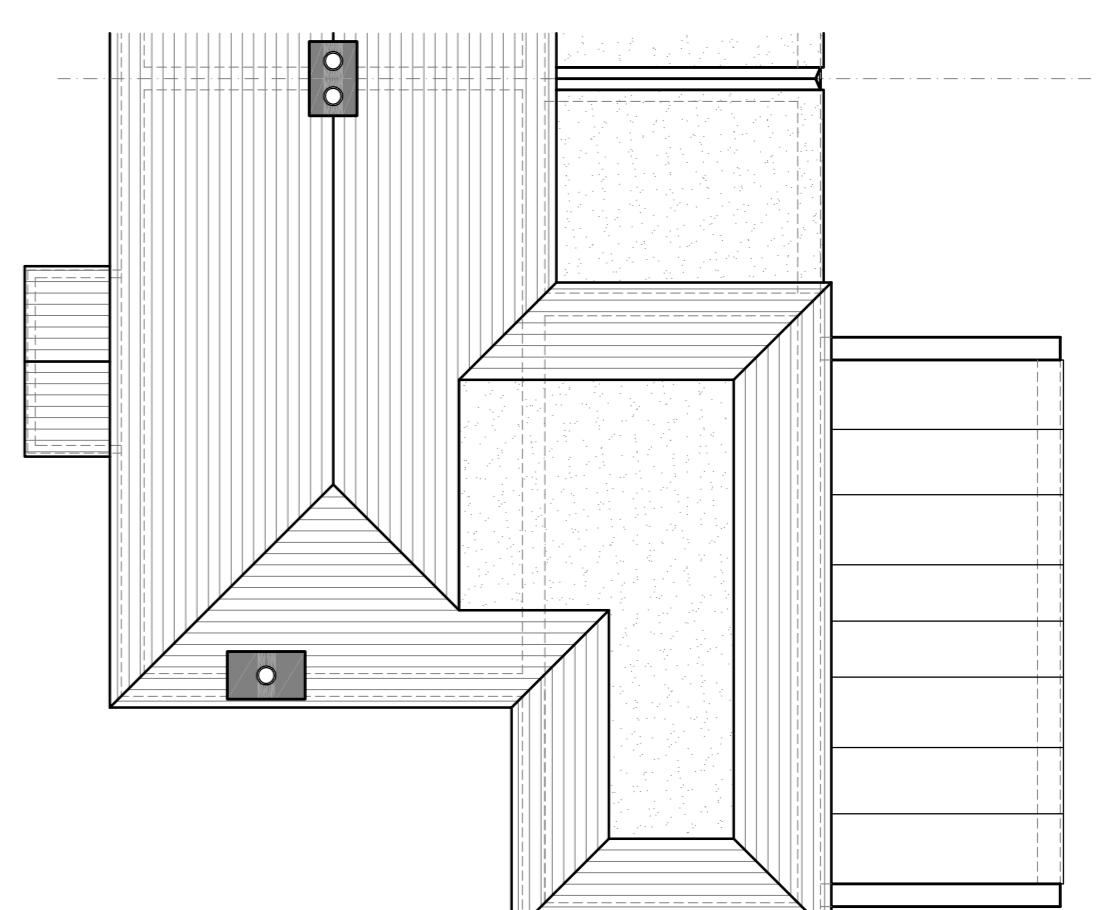


Existing Roof Plan  
1:100 Scale

Scale Bar - 1:1250

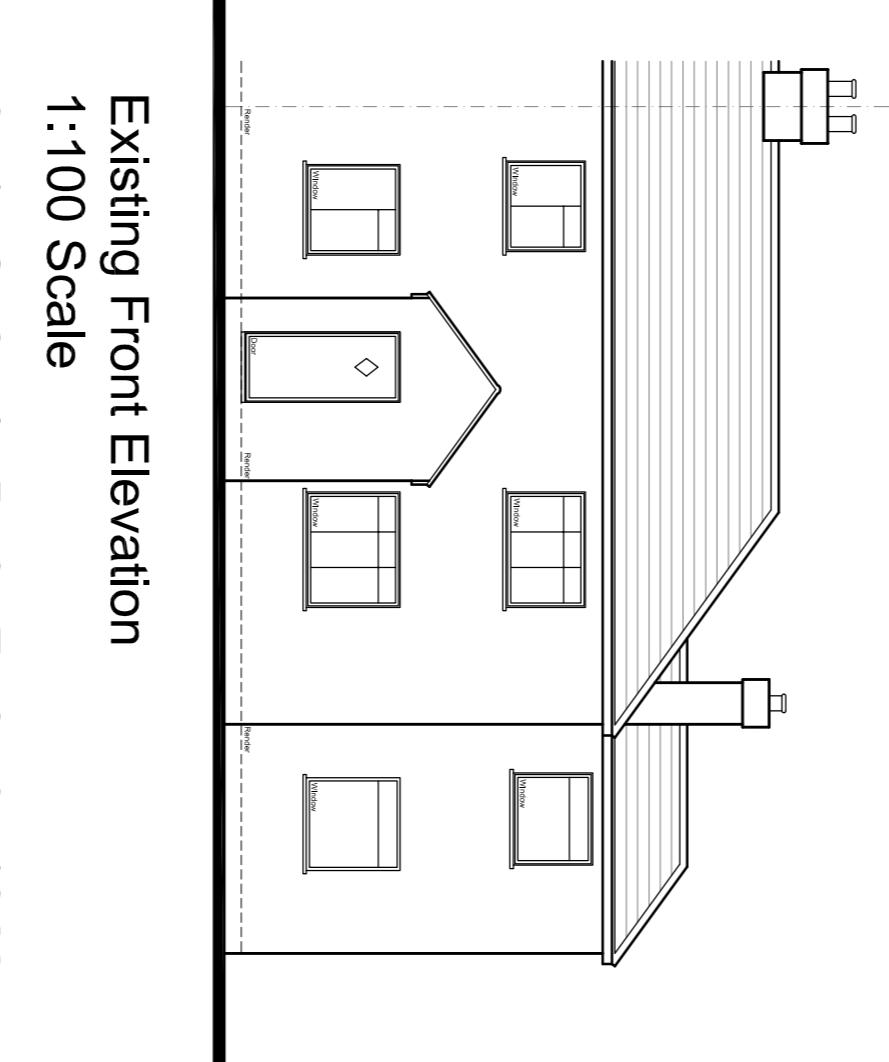

Existing Front Elevation  
1:100 Scale

Scale Bar - 1:100

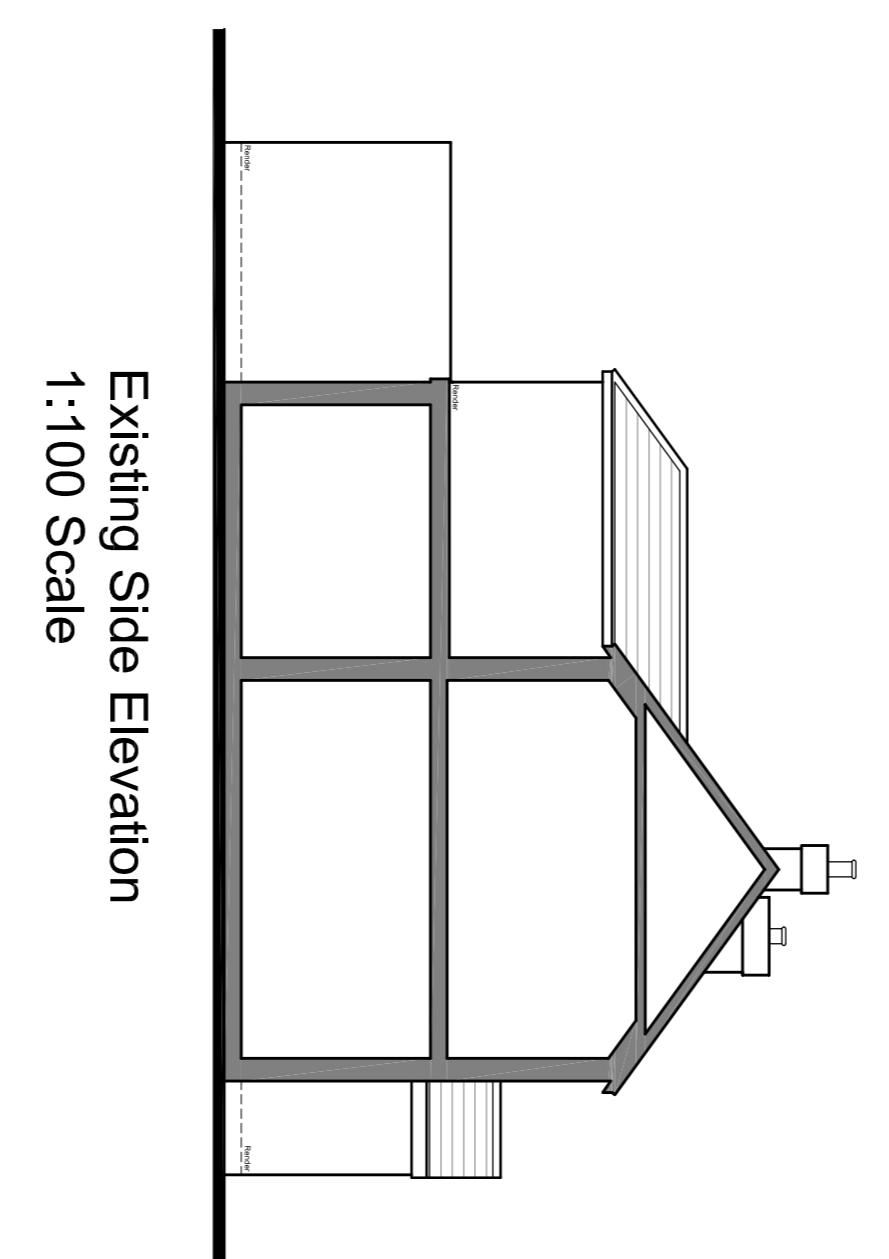


Existing Side Elevation  
1:100 Scale

Scale Bar - 1:100




Existing Rear Elevation  
1:100 Scale

Scale Bar - 1:100

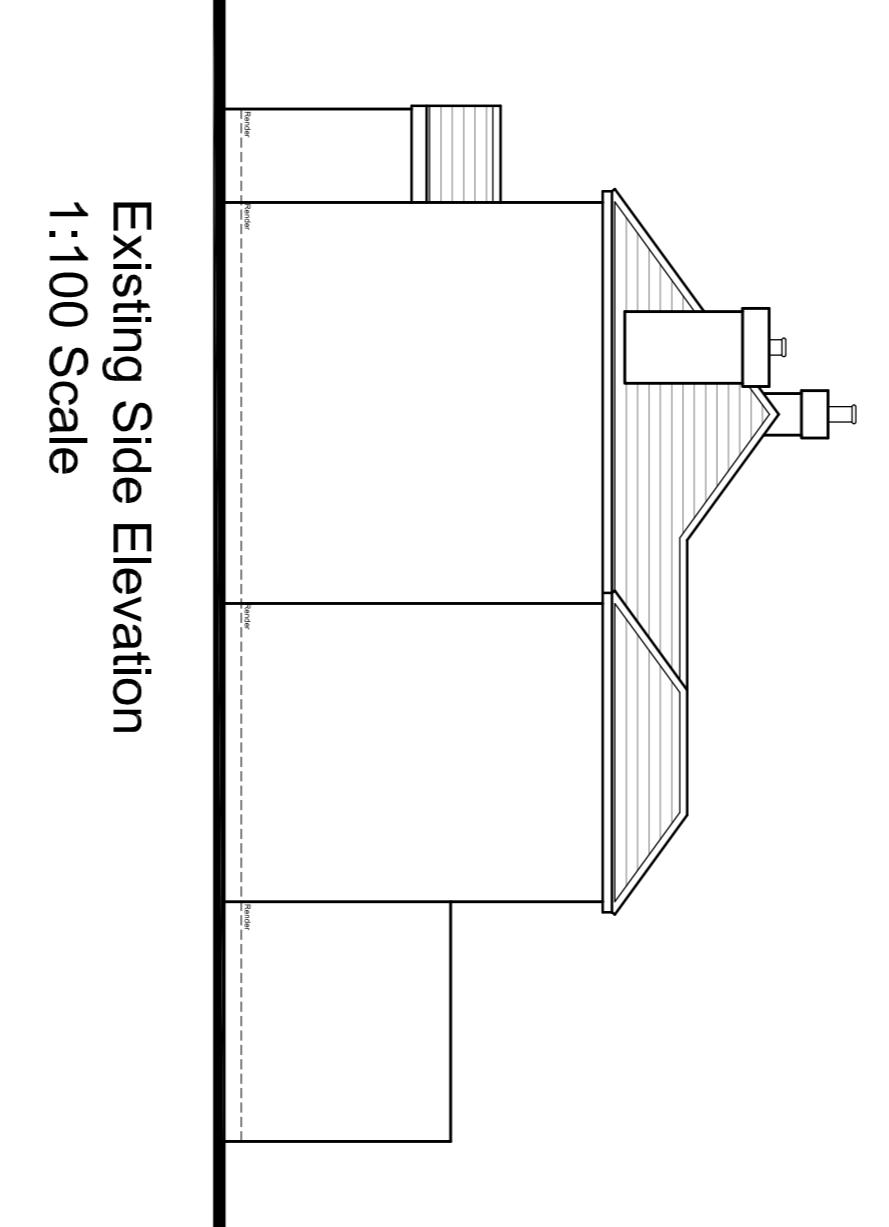

Existing Side Elevation  
1:100 Scale

Scale Bar - 1:100

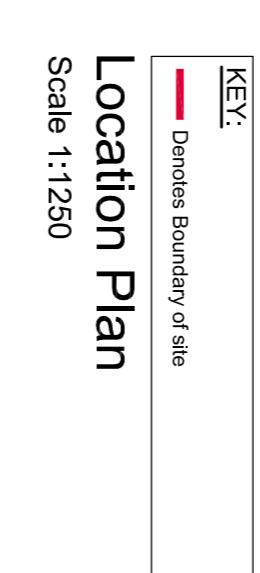

KEY:  
— Denotes Boundary of site  
Location Plan  
Scale 1:1250



0 10 20 30 40  
Scale Bar - 1:1250

<p><b>Client:</b> <b>Mr and Mrs Bull</b></p>		<p><b>Site Address:</b> 11 Myrtle Close West Drayton UB7 9LL</p> <p><b>Description:</b> Location Plan Proposed Plans and Elevations Existing Plans and Elevations</p>	
<p><b>Drawing Number:</b> 21-Myrtle Close - P001</p>	<p><b>Date:</b> Dec 2021</p>	<p><b>Scale:</b> As shown @A1</p>	
<p><b>Status:</b> <b>PLANNING APPLICATION</b></p>			
<p>AutoCAD Reference: 000</p>			
<p><b>P S D</b> Architectural Services 189 Lynchford Road, Farnborough Hampshire, GU14 9RF Tel / Fax 01252 372 100 E-mail: admin@psd-arch.co.uk</p>			
<p>THIS DRAWING IS THE COPYRIGHT OF PSD ARCHITECTURAL SERVICES AND MUST NOT BE USED IN CONJUNCTION WITH ANY OTHER PROJECT WITHOUT PSD ARCHITECTURAL SERVICES WRITTEN CONSENT</p>			