
 


Please do not scale from this drawing. If in doubt, ask. This drawing is the property of UNUM Partnership Ltd. and must not be reproduced, copied or disclosed in any form, other than for the purpose of this project.

Revision

Date By

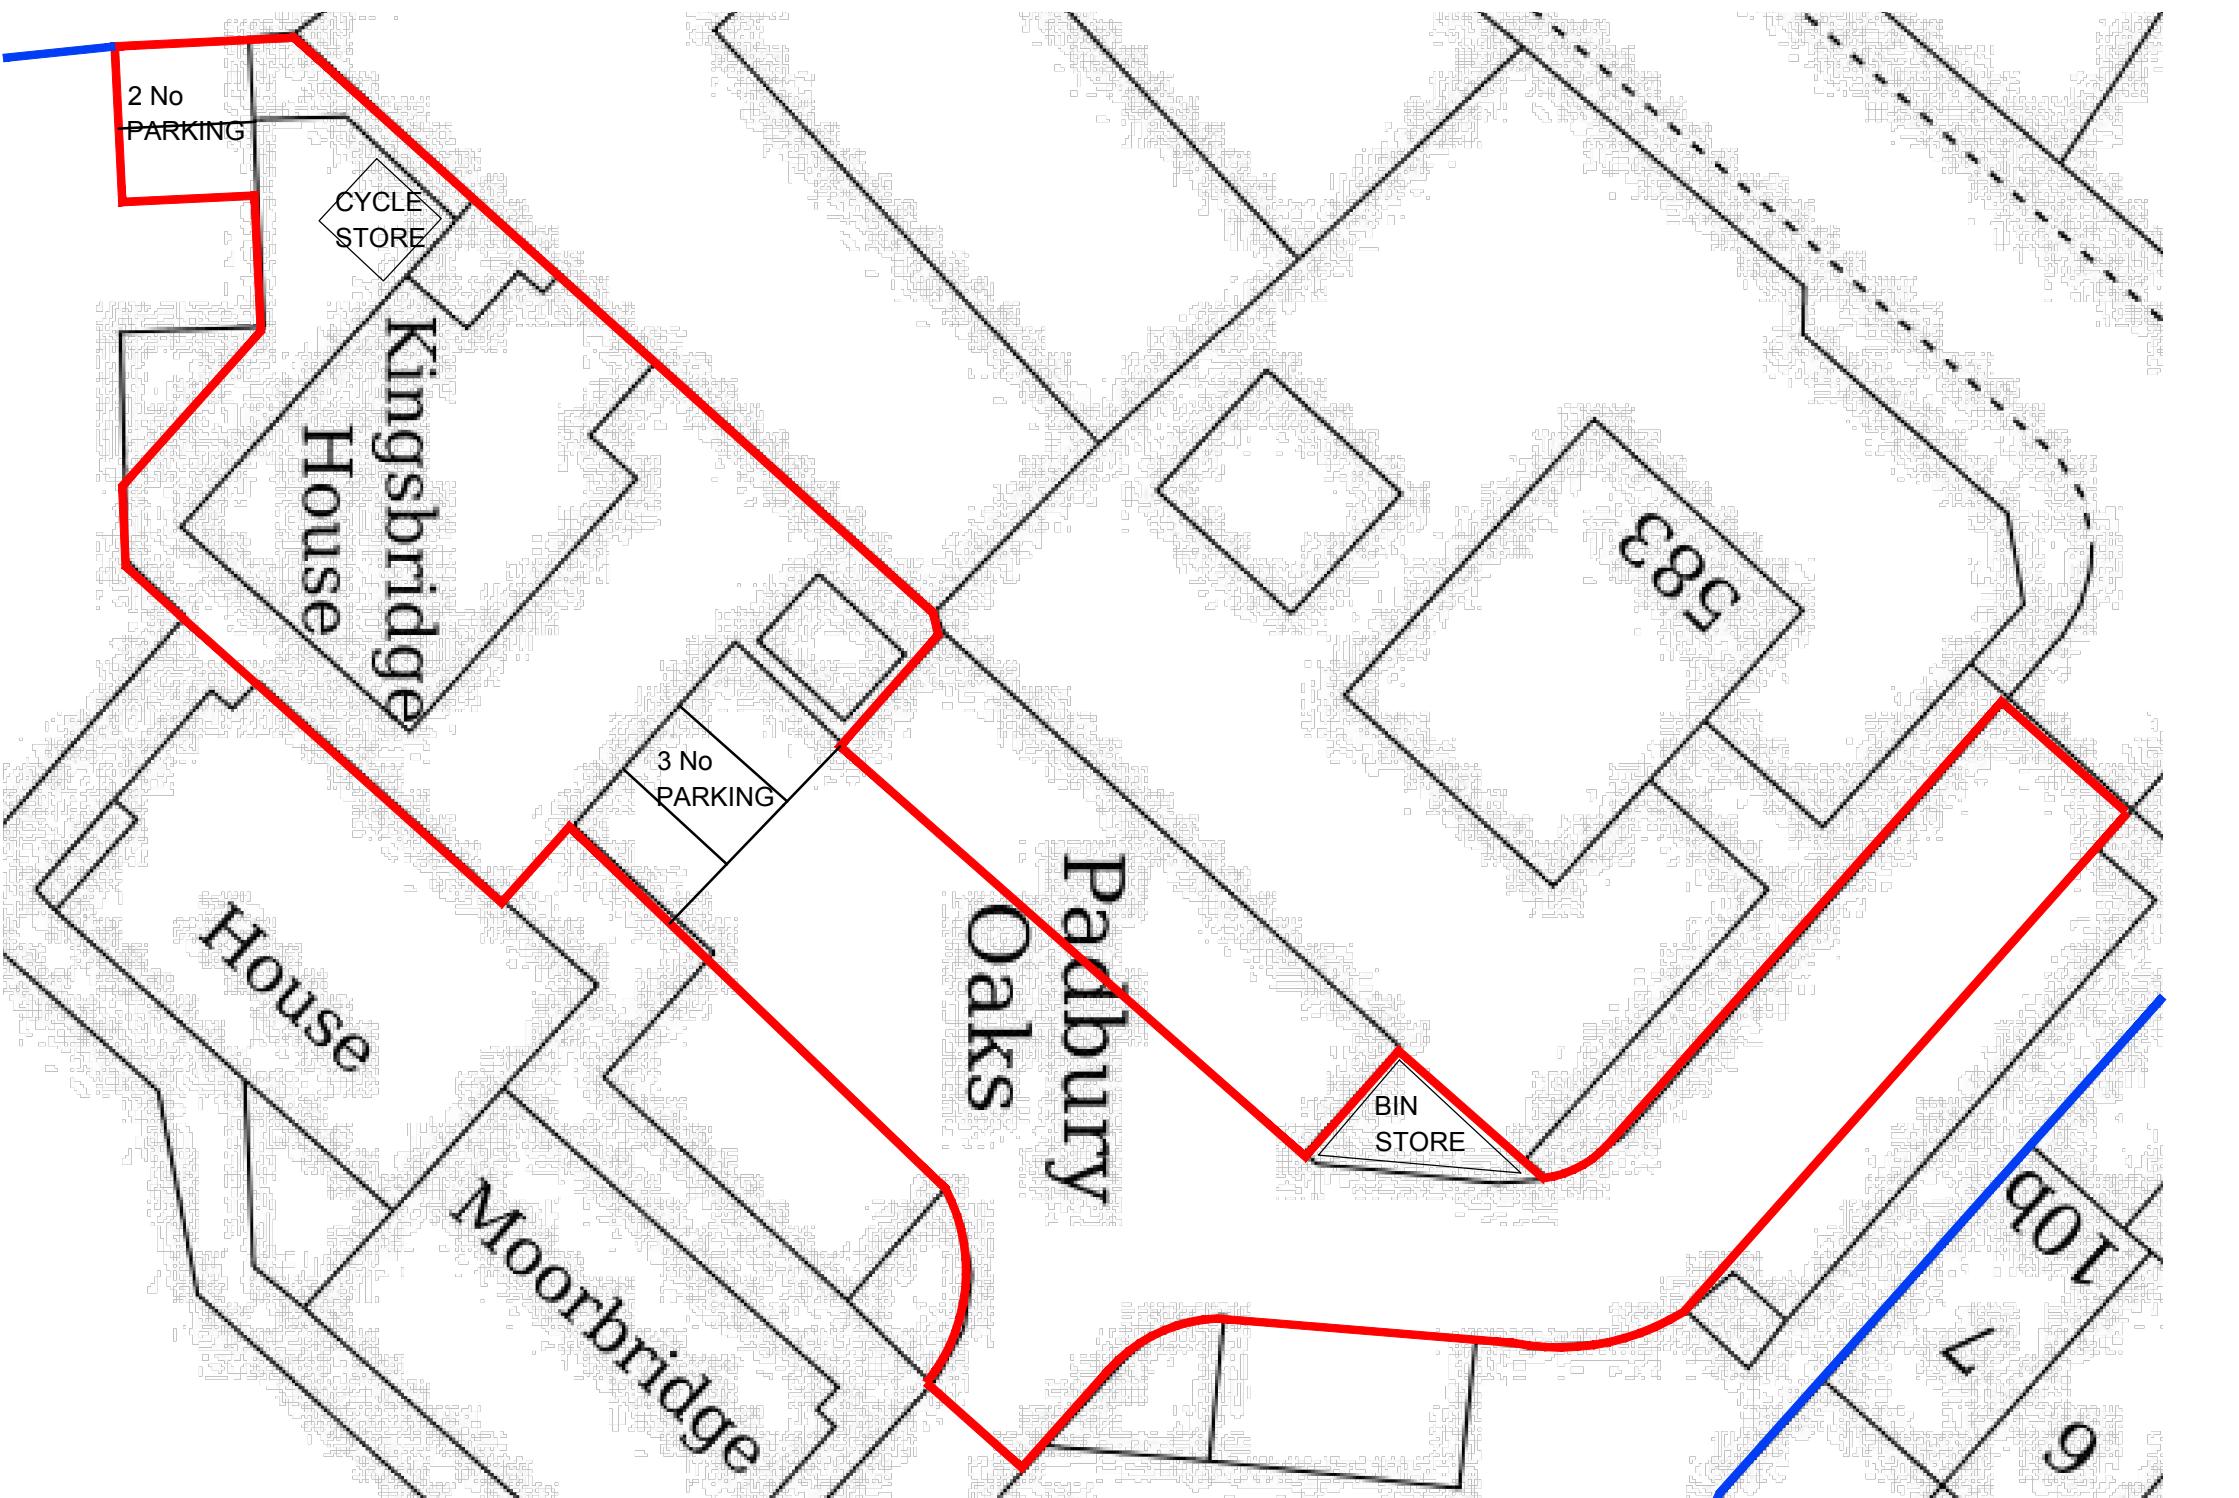

|  |  |  |
|--|--|--|
| 77 St. Vincent Street<br>Glasgow, G2 5TF | t. 0141 353 2745                                 | UNUM PARTNERSHIP<br>CHARTERED ARCHITECTS |
| <b>PLANNING</b>                          |  |  |
| Client                                   | Arora Group                                      |  |
| Project Title                            | Residential Conversion<br>Padbury Oaks, Longford |  |
| Drawing Title                            | Site Plan  |  |
| Date                                     | Scale  | Drawn                                    |
| 17/06/23                                 | 1:250  | SC                                       |
| Drawing No.                              |  | Rev                                      |
| 223-L(00)-201                            |  |  |