


Please do not scale from this drawing. If in doubt, ask. This drawing is the property of UNUM Partnership Ltd. and must not be reproduced, copied or disclosed in any form, other than for the purpose of this project.

Revision	Date	By
P1	16/10/23	GW

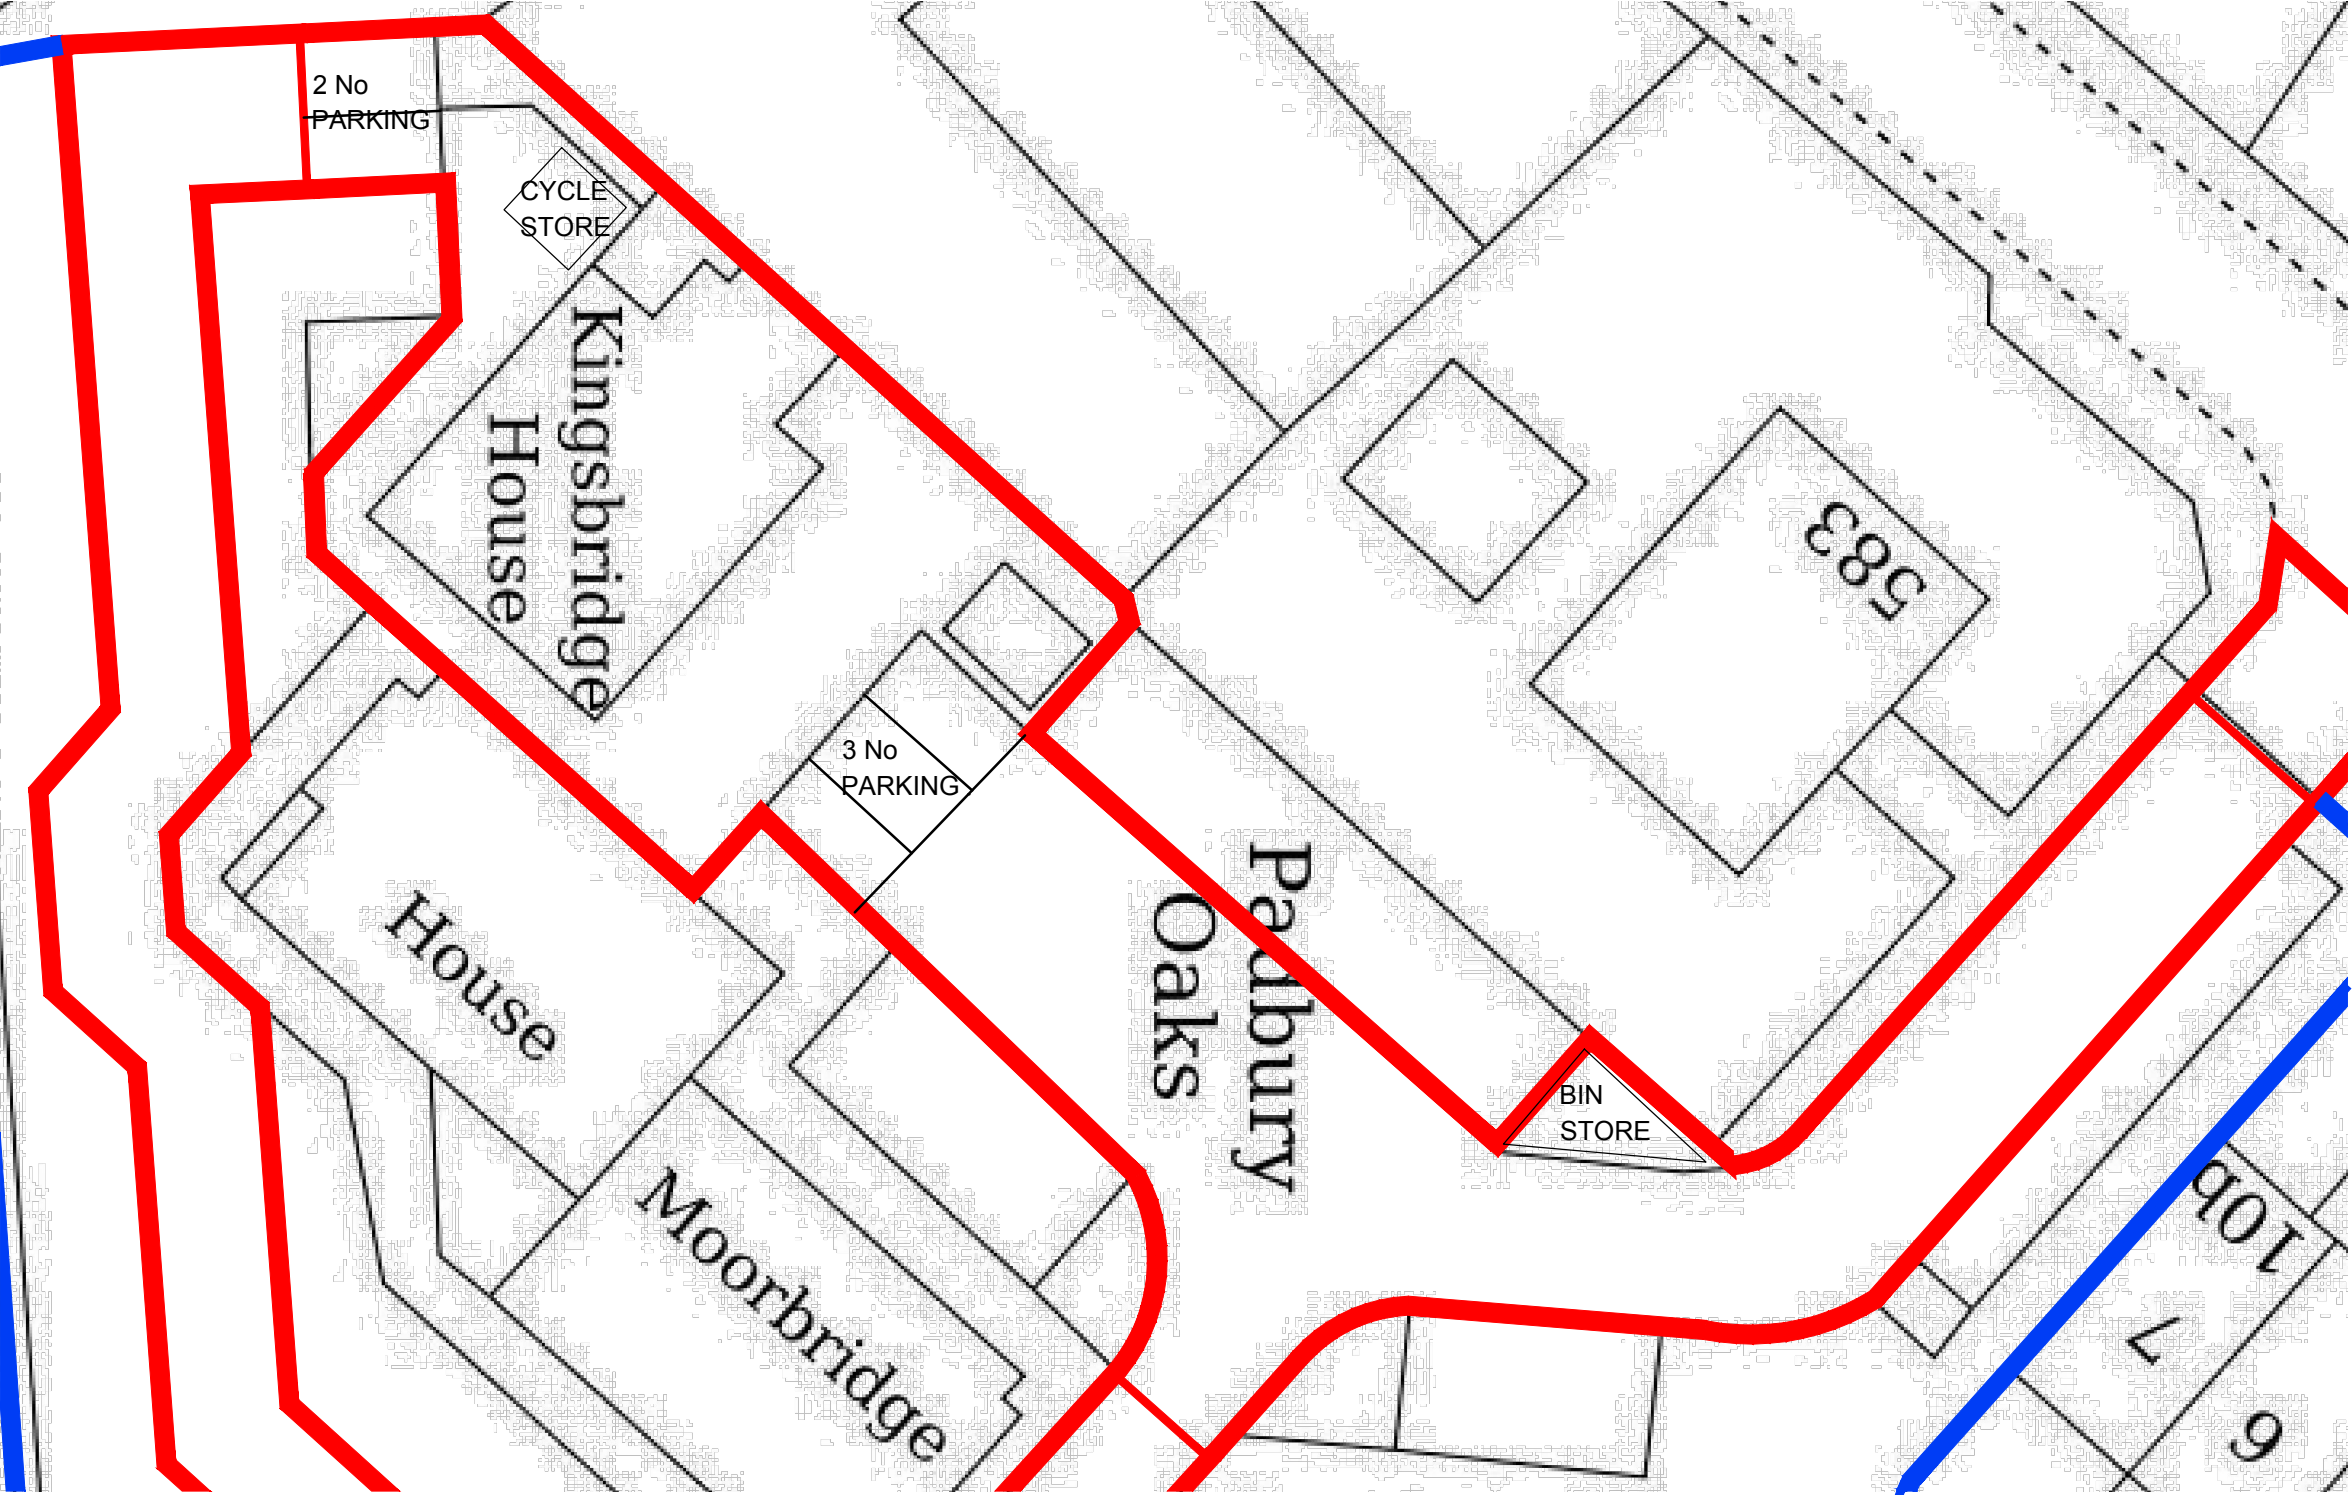

SITE PLAN  
SCALE 1 : 250

KEY

- APPLICANT AREA
- APPLICANT OWNERSHIP



77 St. Vincent Street  
Glasgow, G2 5TF  
t. 0141 353 2745  
UNUM PARTNERSHIP  
CHARTERED ARCHITECTS

PLANNING

Client				
Arora Group				
Project Title				
Residential Conversion Padbury Oaks, Longford				
Drawing Title				
Site Plan				
Date	Scale	Drawn	Checked	A3
17/06/23	1:250	SC		
Drawing No.				Rev
223-L(00)-201				P1

SCALE BAR IN METRES 1/250

