


EXISTING GROUND FLOOR PLAN

SCALE 1:50

SCALE BAR IN METRES 1/50

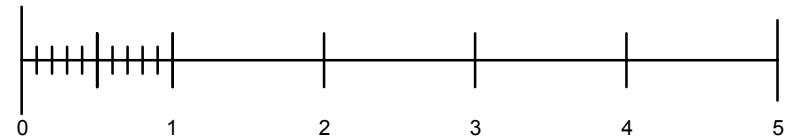

UNUM
UNUM PARTNERSHIP
CHARTERED ARCHITECTS

77 St. Vincent Street Glasgow, G2 5TF			
t: 0141 353 2745			
PLANNING			
Client			
Arora Group			
Project Title			
Residential Conversion Padbury Oaks, Longford			
Drawing Title			
Ground Floor Plan as Existing			
Date	Scale	Drawn	Checked
17/06/23	1:50	SC	
Drawing No.			Rev
223-L(10)-300			