



EXISTING NORTH EAST ELEVATION

SCALE 1:100




EXISTING NORTH WEST ELEVATION

SCALE 1:100



EXISTING SOUTH WEST ELEVATION

SCALE 1:100

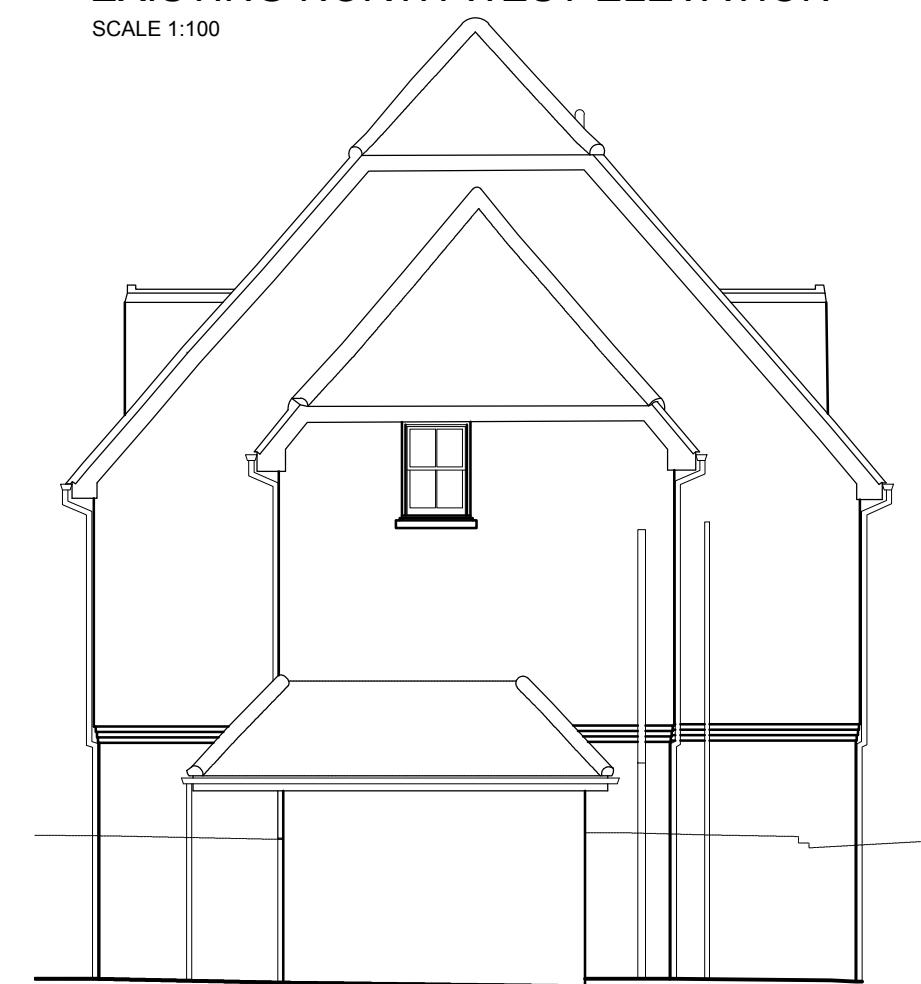

EXISTING SOUTH EAST ELEVATION


SCALE 1:100

Please do not scale from this drawing. If in doubt, ask. This drawing is the property of UNUM Partnership Ltd. and must not be reproduced, copied or disclosed in any form, other than for the purpose of this project.

Revision

Date By

NO WORKS TO
EXTERNAL
ENVELOPE
PLANNED

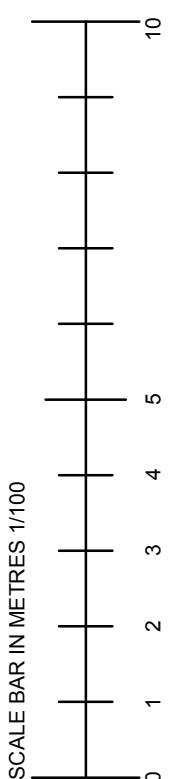

77 St. Vincent Street
Glasgow, G2 5TF t. 0141 353 2745

PLANNING

Client	Arora Group		
Project Title	Residential Conversion Padbury Oaks, Longford		
Drawing Title	Elevations as Existing		
Date	Scale	Drawn	Checked
17/06/23	1:50	SC	
Drawing No.		Rev	
223-L(10)-500			

A3