


PROPOSED FIRST FLOOR PLAN

SCALE 1:50

SCALE BAR IN METRES 1/50

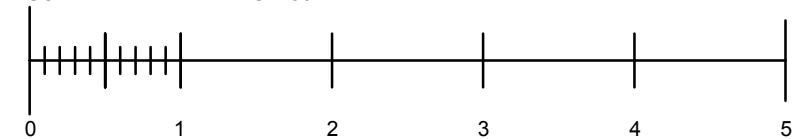

UNUM
UNUM PARTNERSHIP
CHARTERED ARCHITECTS

77 St. Vincent Street
Glasgow, G2 5TF t. 0141 353 2745

PLANNING			
Client	Arora Group		
Project Title	Residential Conversion Padbury Oaks, Longford		
Drawing Title	First Floor Plan as Proposed		
Date	Scale	Drawn	Checked
17/06/23	1:50	SC	
Drawing No.			Rev
223-L(20)-301			