


PROPOSED SECOND FLOOR PLAN

SCALE 1:50

SCALE BAR IN METRES 1/50

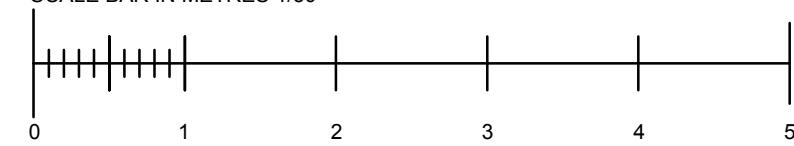

Please do not scale from this drawing. If in doubt, ask. This drawing is the property of UNUM Partnership Ltd. and must not be reproduced, copied or disclosed in any form, other than for the purpose of this project.

Revision

Date By

UNUM
UNUM PARTNERSHIP
CHARTERED ARCHITECTS

77 St. Vincent Street
Glasgow, G2 5TF t. 0141 353 2745

PLANNING

Client

Arora Group

Project Title

Residential Conversion
Padbury Oaks, Longford

Drawing Title

Section
as Proposed

Date Scale Drawn Checked

17/06/23 1:50 SC

A3

Drawing No. Rev

223-L(20)-400