





EXISTING FRONT ELEVATION
Scale 1:100



EXISTING REAR ELEVATION
Scale 1:100

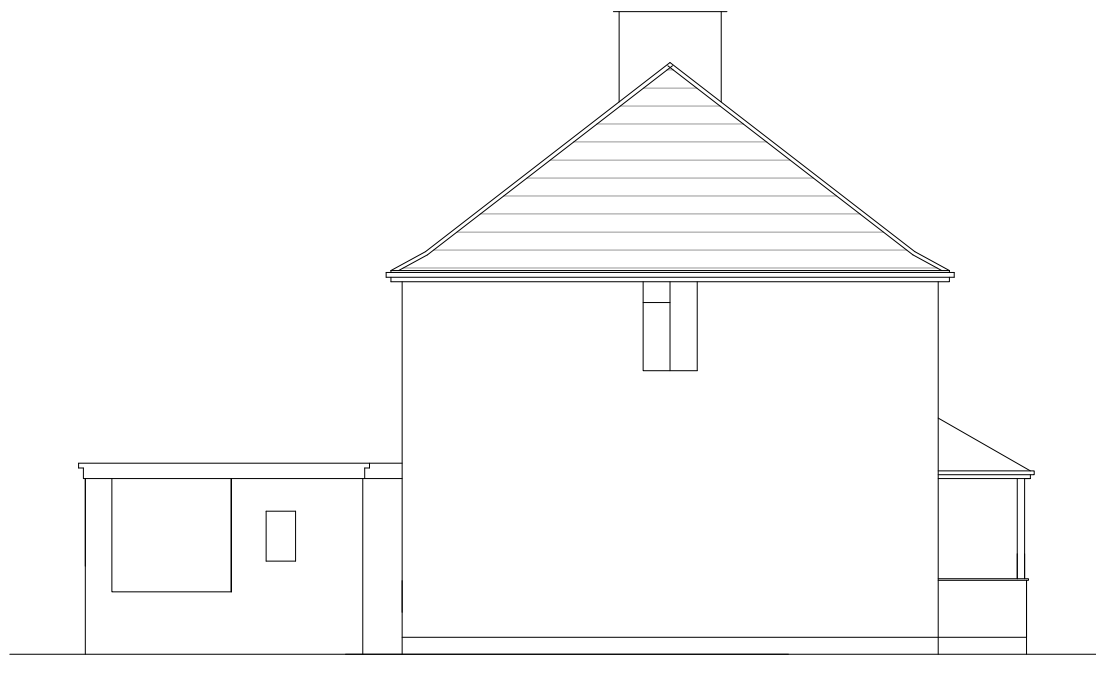

EXISTING SIDE ELEVATION
Scale 1:100

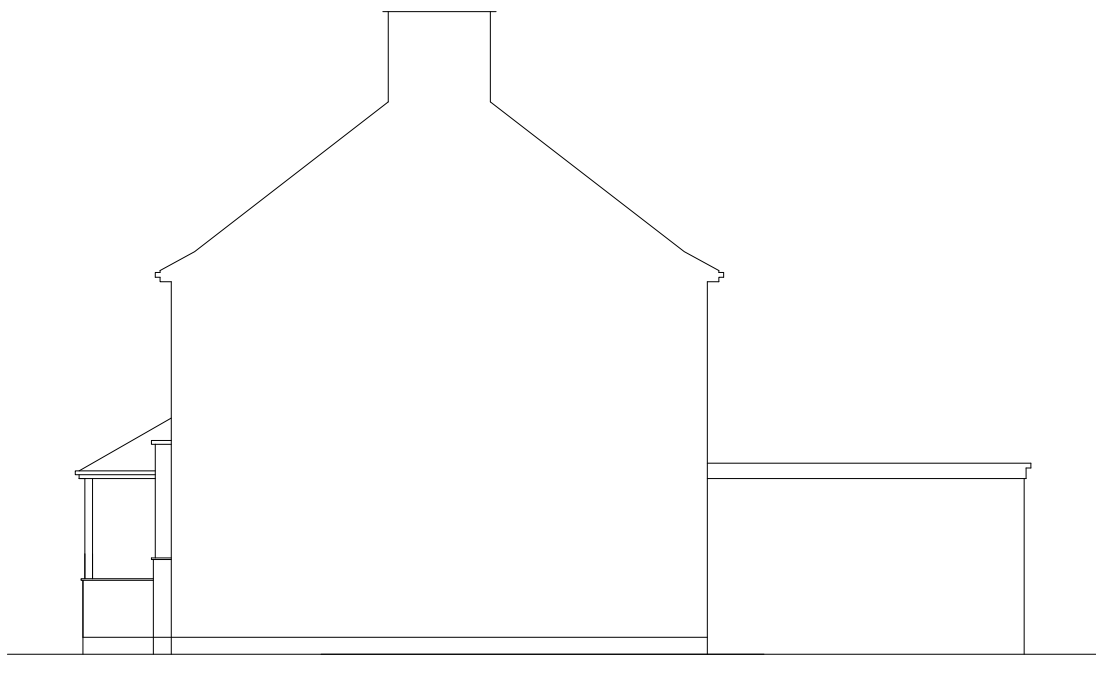


EXISTING SIDE ELEVATION
Scale 1:100




PROPOSED FRONT ELEVATION
Scale 1:100




PROPOSED REAR ELEVATION
Scale 1:100

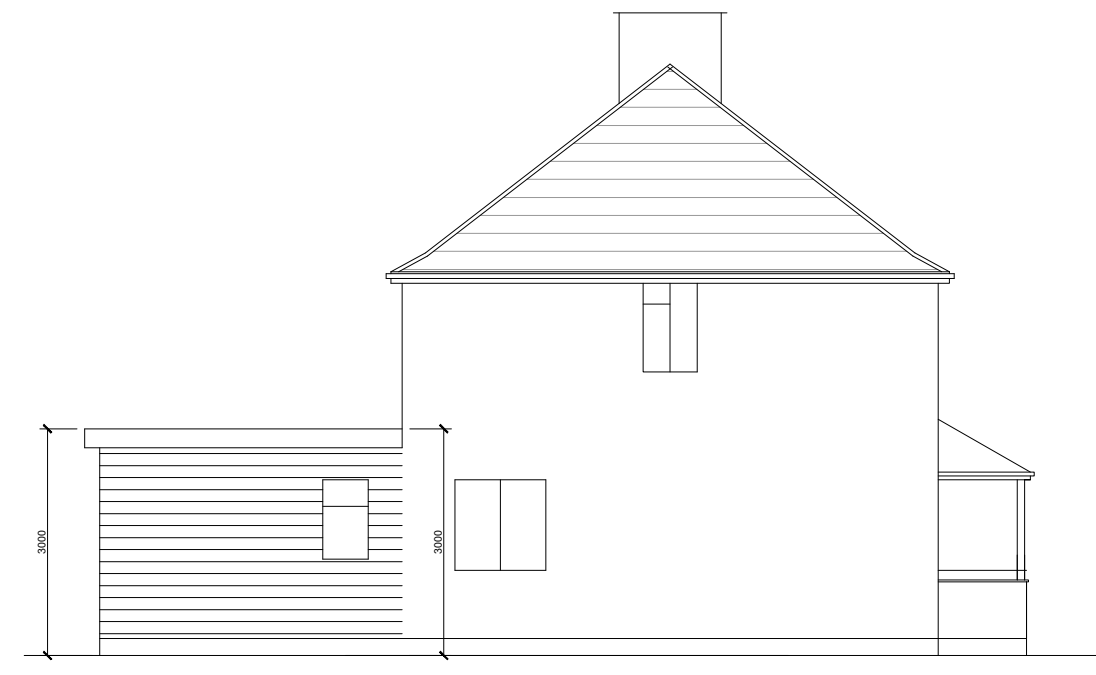


PROPOSED SIDE ELEVATION
Scale 1:100

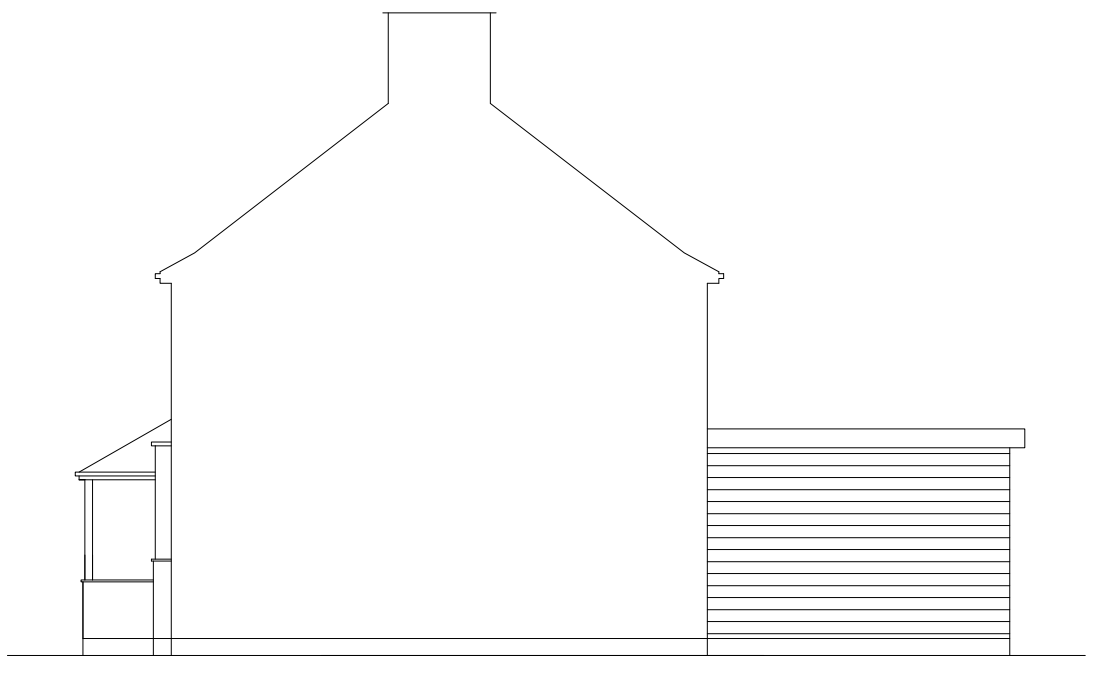

PROPOSED SIDE ELEVATION
Scale 1:100

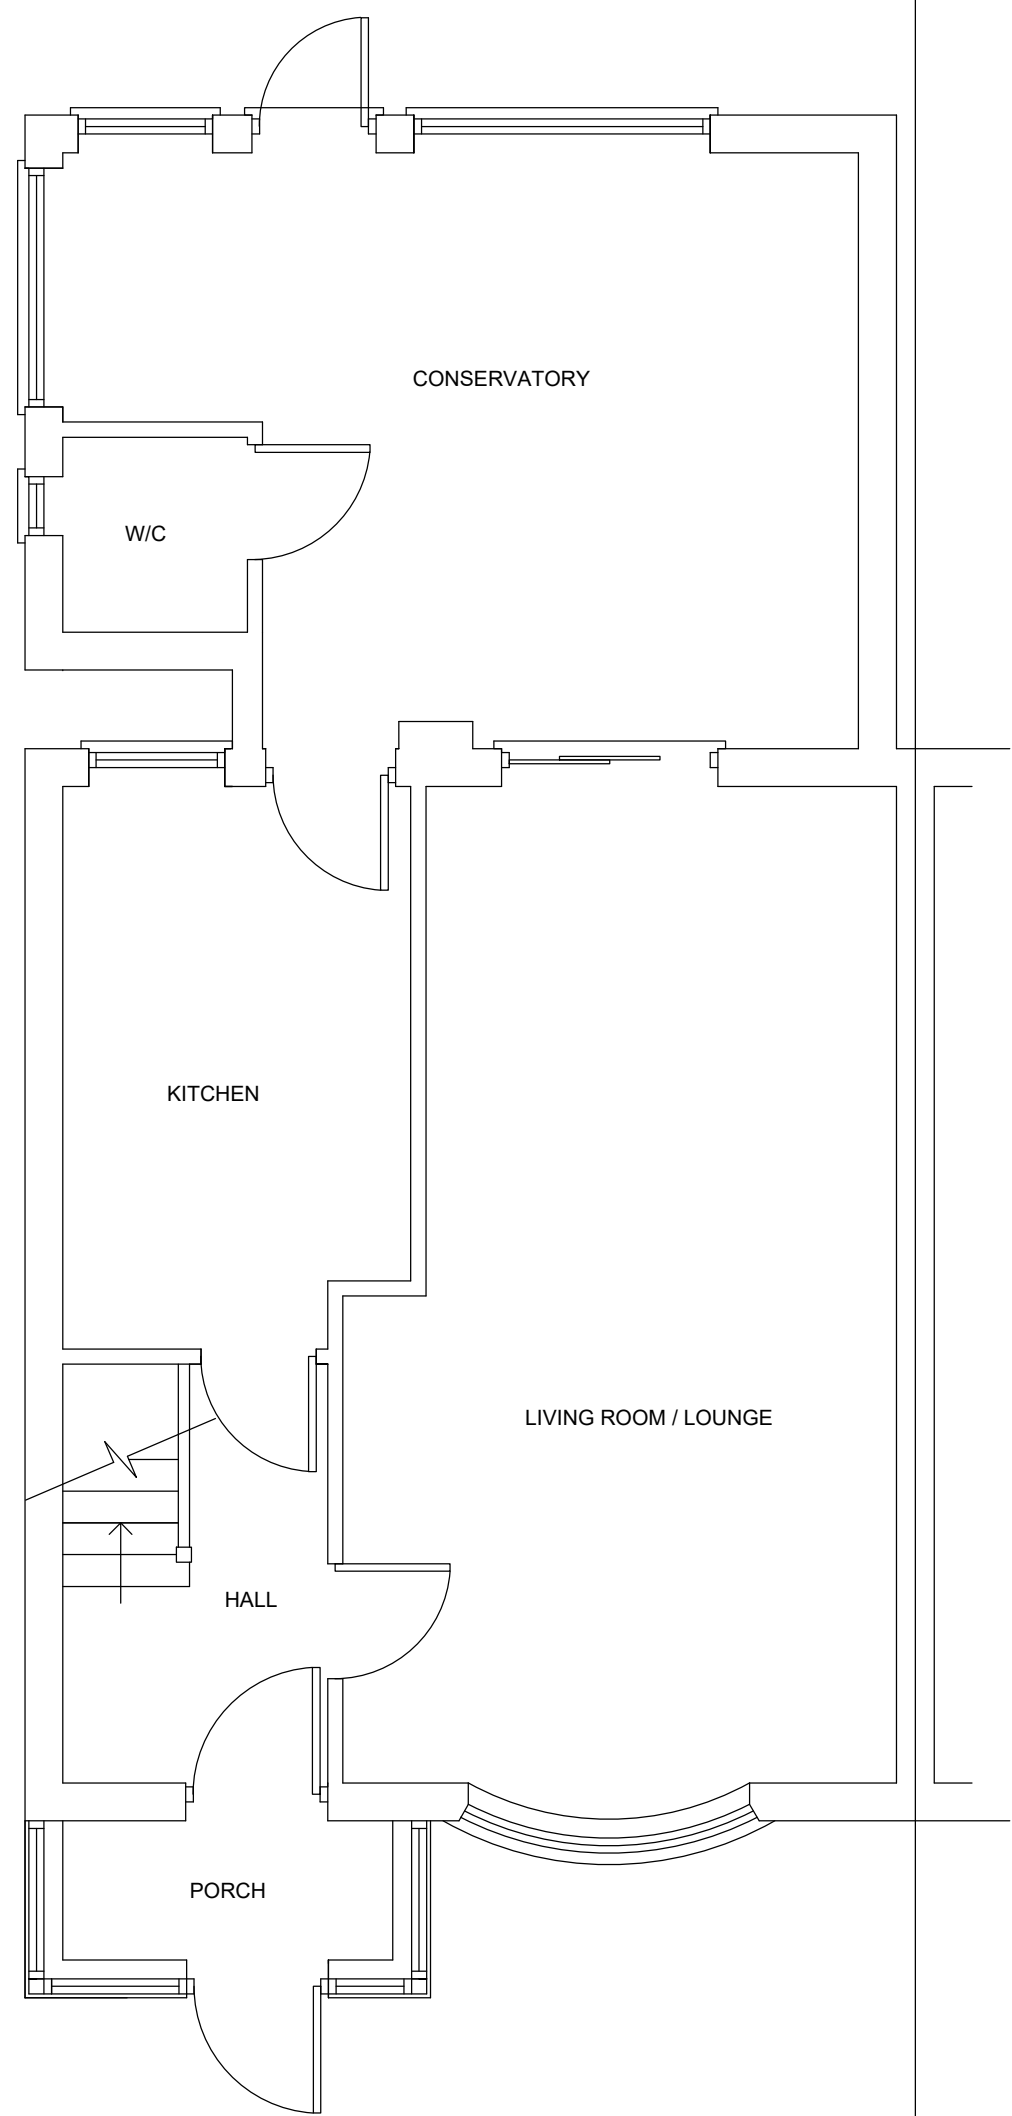

EXISTING GROUND FLOOR PLAN
Scale 1:50

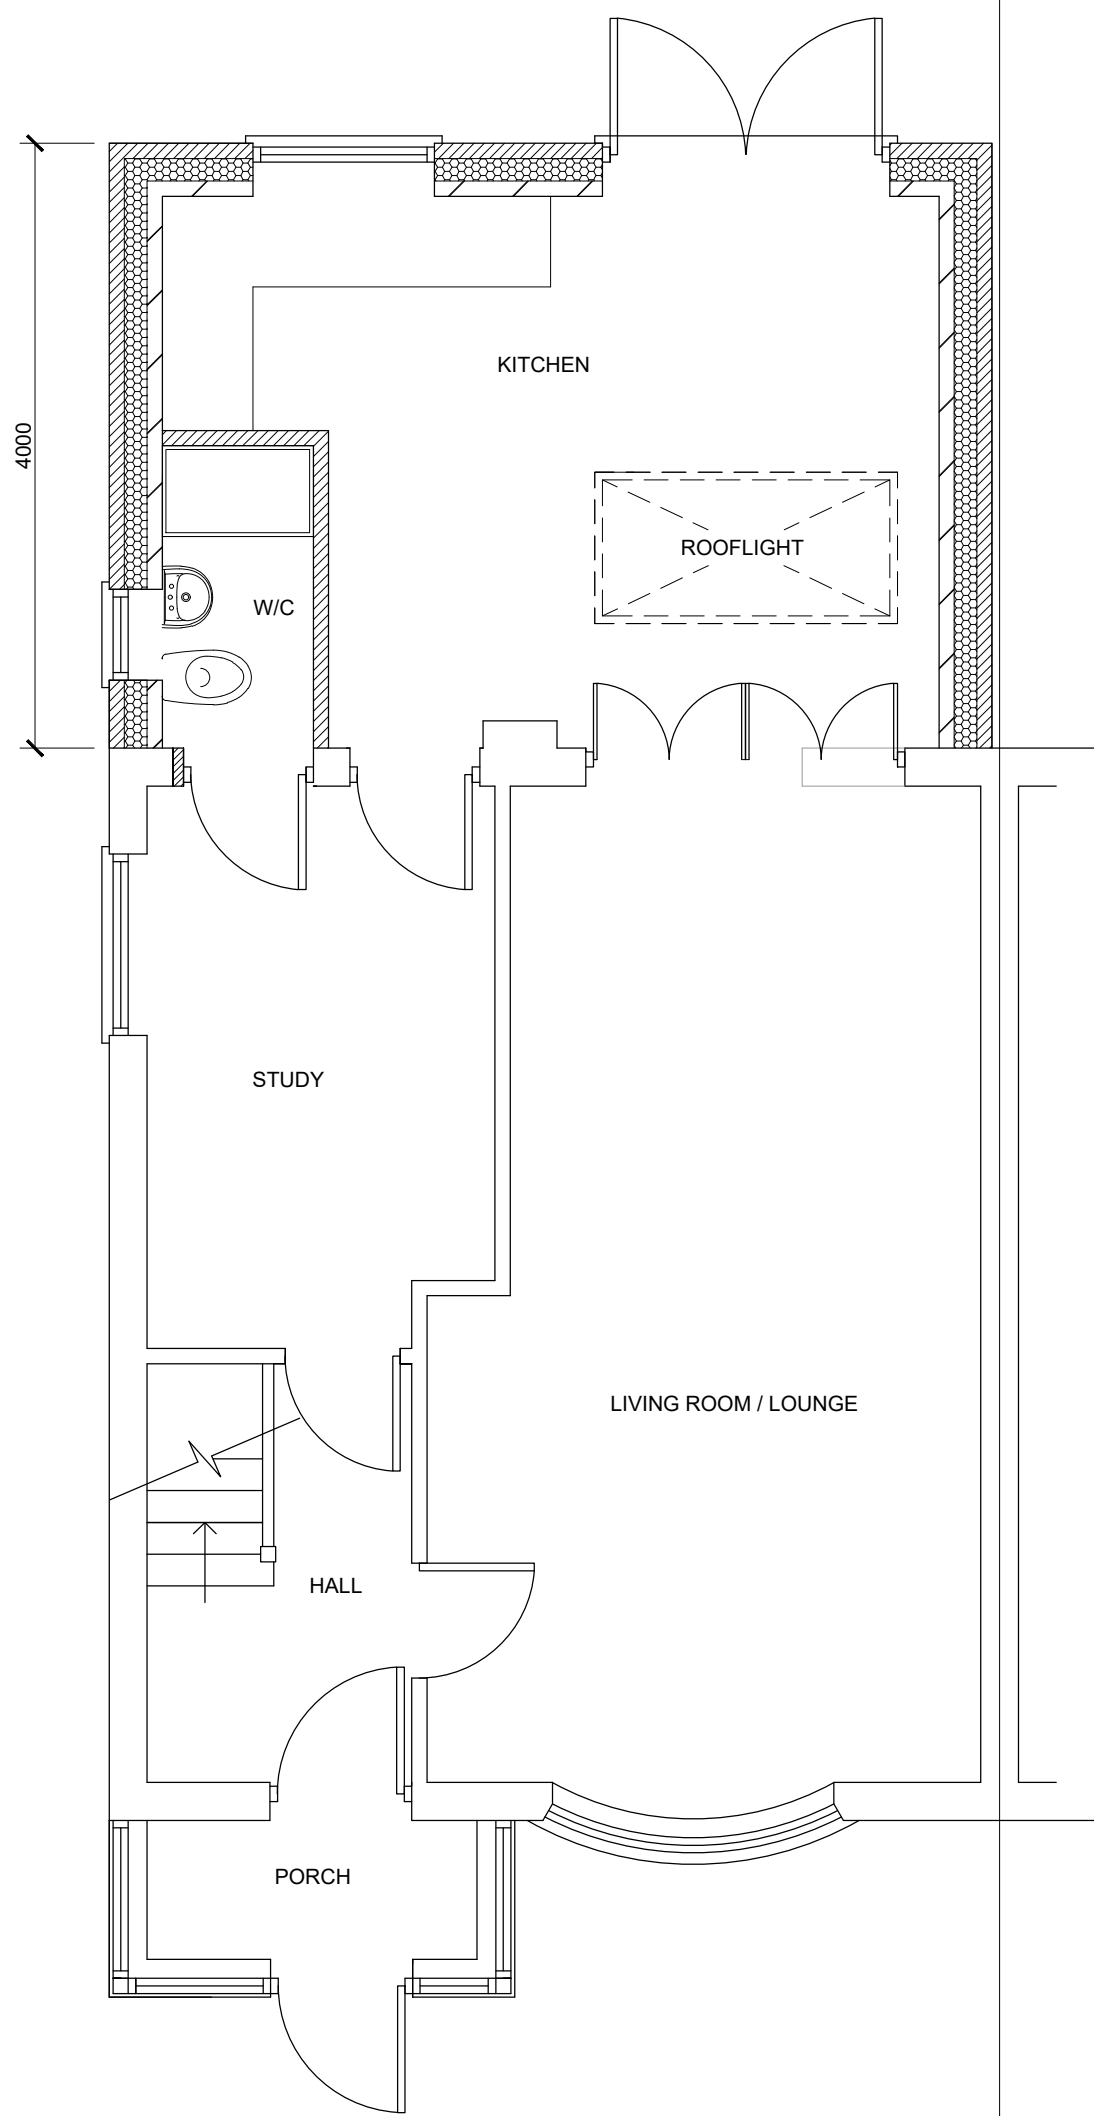

PROPOSED GROUND FLOOR PLAN
Scale 1:50




BLOCK PLAN
Scale 1:500



LOCATION PLAN
Scale 1:1250

ALL PROPOSED MATERIALS TO MATCH EXISTING

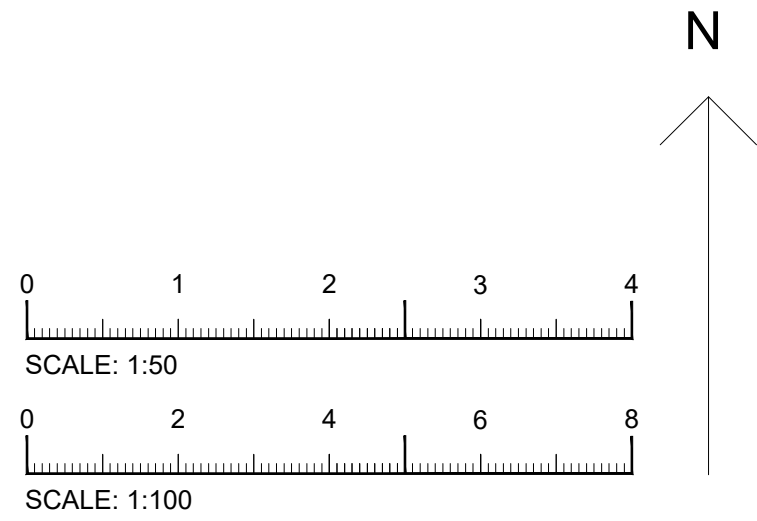

Rev	Description
-----	-------------

Project

20 York Avenue
Hayes
UB3 2TN

Drawing

EXISTING AND PROPOSED
PLANS AND ELEVATIONS

SCALE	Date	Drawing no.
As Shown		23_46_01