





EXISTING REAR ELEVATION

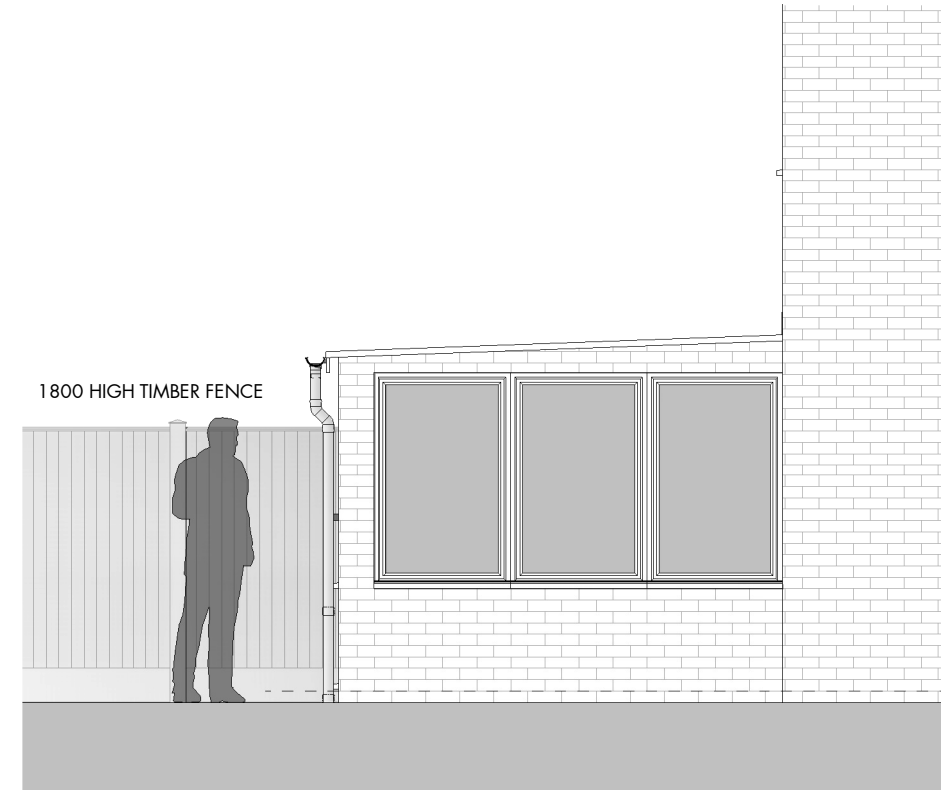

EXISTING FLANK ELEVATION

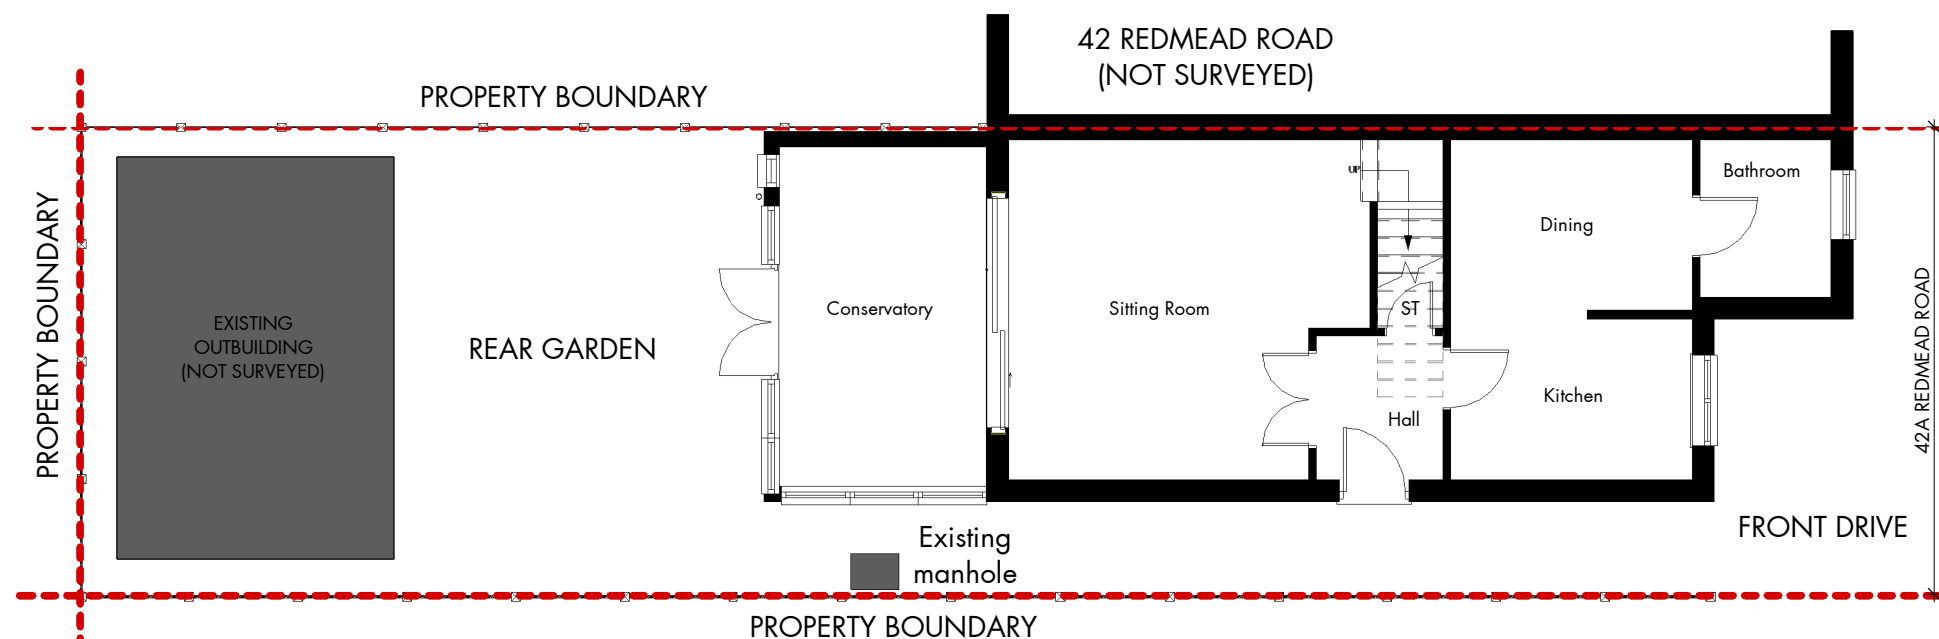

EXISTING GROUND FLOOR PLAN

44 REDMEAD RD.  
(NOT SURVEYED)

42A REDMEAD ROAD, UB3 4AX
Existing Ground floor plan & Elevations

No.	DATE	DESCRIPTION

1 : 100 @ A3		0 1 2 3 4 5	
Scale (@ A3)		Dwg No.	
1:100 & 1:50		EX/03.2024/01	
Date		Rev	
28.03.2024			
Drawn			
SK			

