



## PROPOSED GROUND FLOOR PLAN

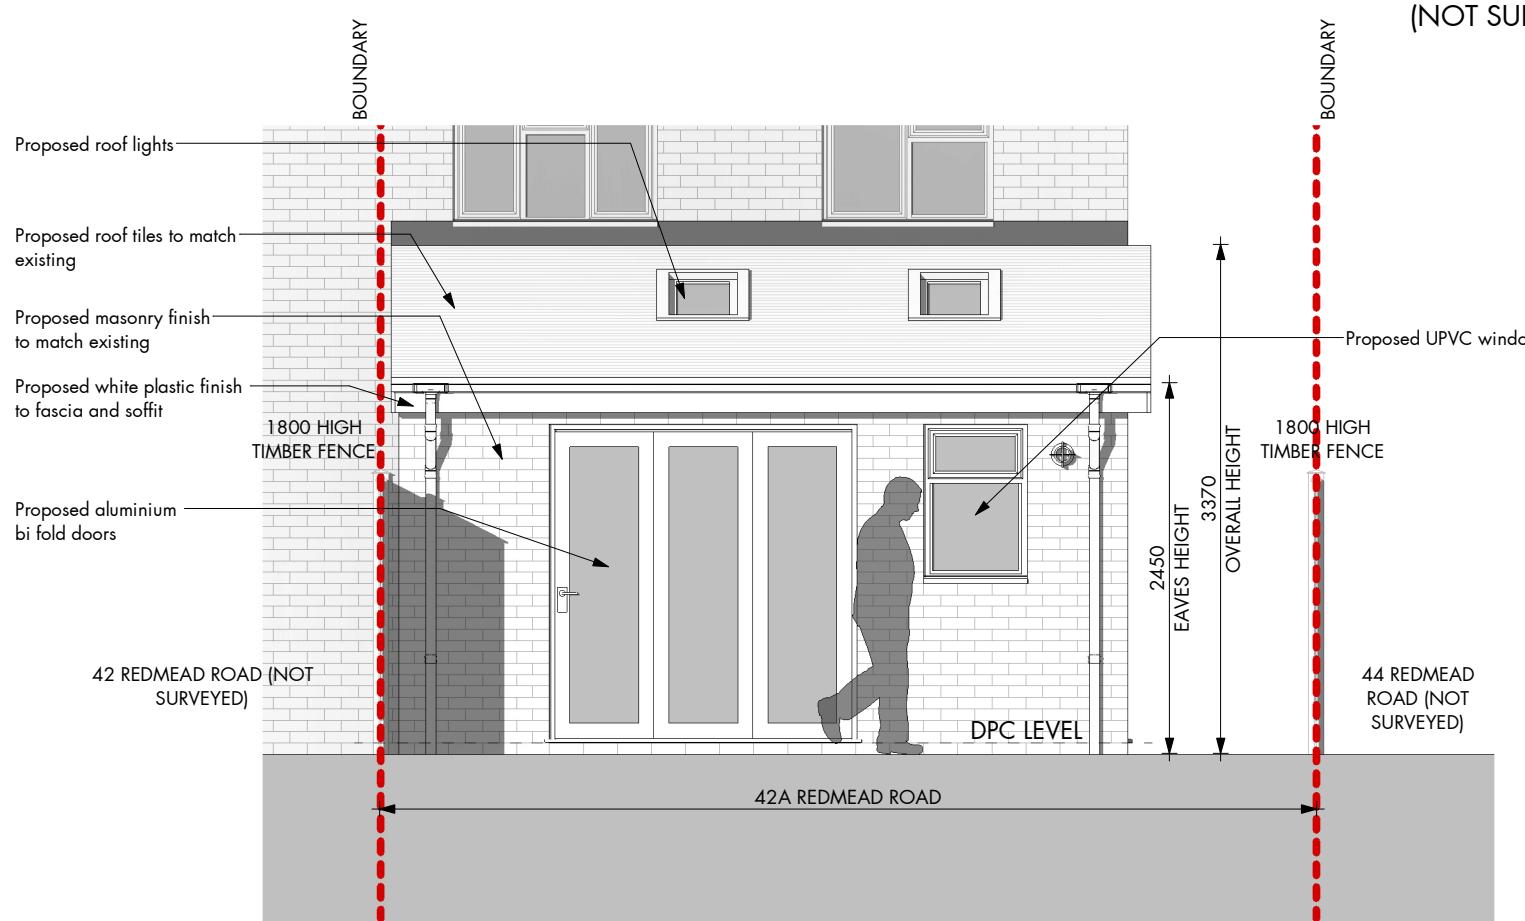

## PROPOSED REAR ELEVATION

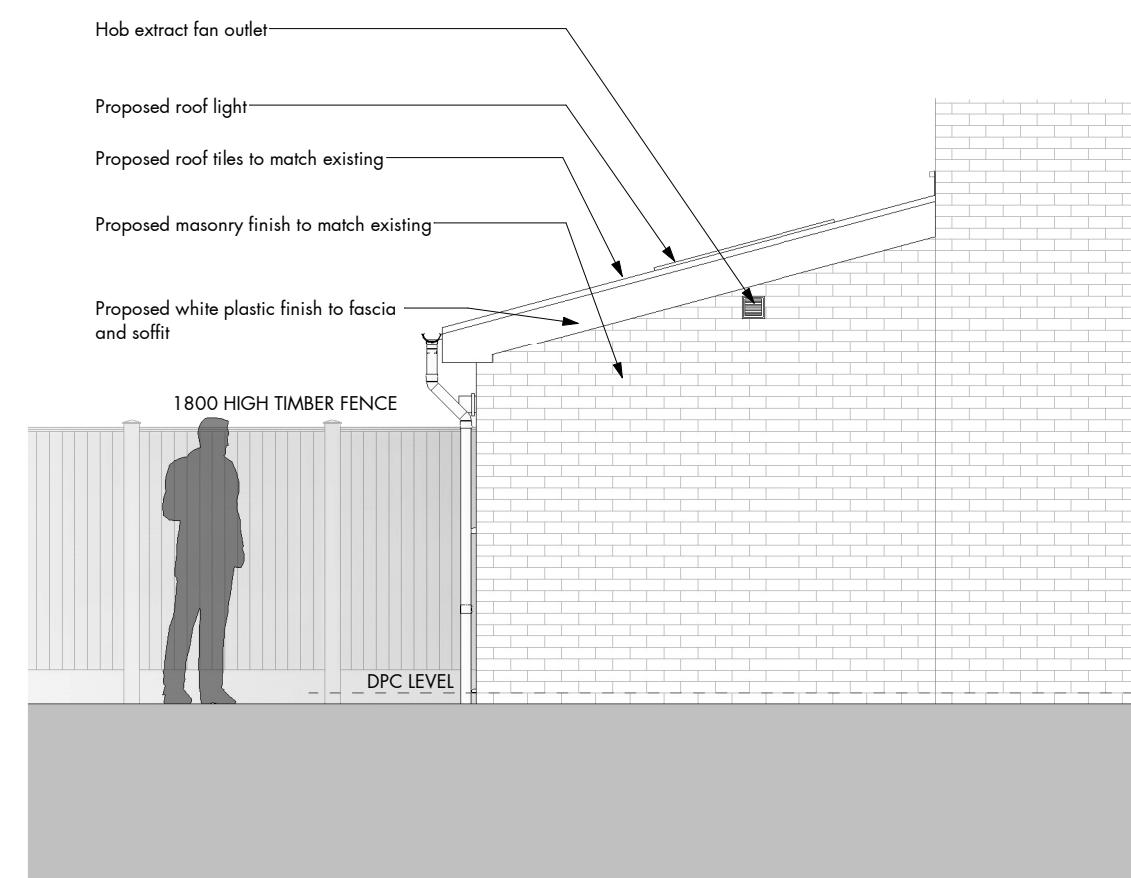

## PROPOSED FLANK ELEVATION

42A REDMEAD ROAD, HAYES, UB3 4AX

## Proposed extension - Floor plan & Elevations

1 : 100 @ A3		0	1	2	3	4	5
Scale (@ A3)	Dwg No.						
1:50 & 1:100	PL - 03.2024 - 01						
Date	Rev						
28.03.2024							
Drawn							