

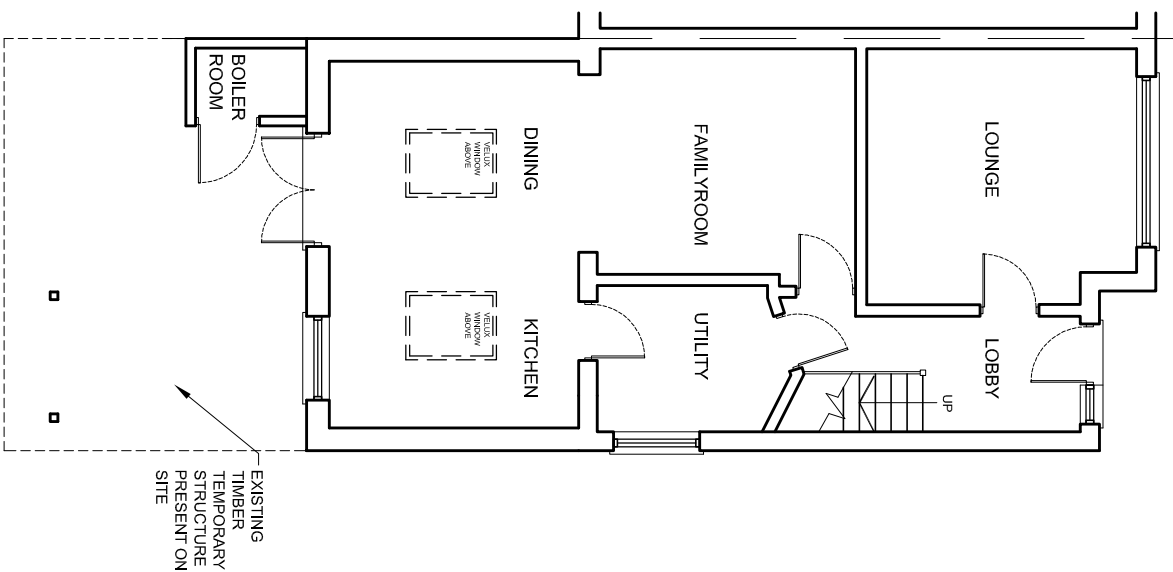


The Contractor is to check all dimensions on site and report any discrepancies to the Contract Administrator. This drawing is to be read in conjunction with all other standard documentation. Dimensions are not to be scaled from this drawing.

 



PRE-EXISTING GROUND FLOOR PLAN

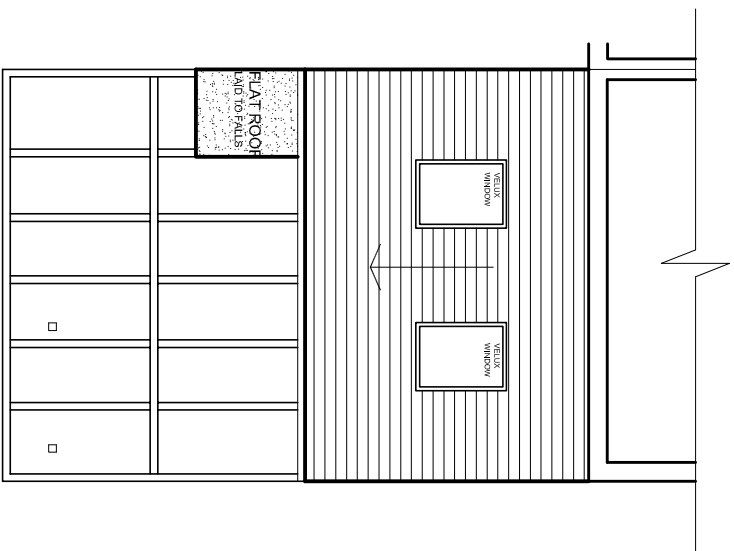


PRE-EXISTING ROOF PLAN




LOCATION PLAN - SCALE 1:1250

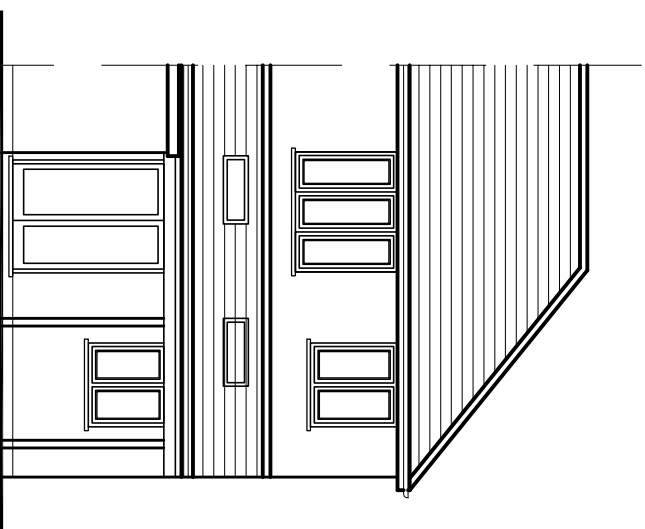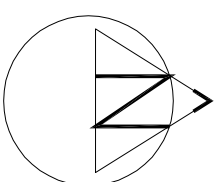

PRE-EXISTING REAR ELEVATION

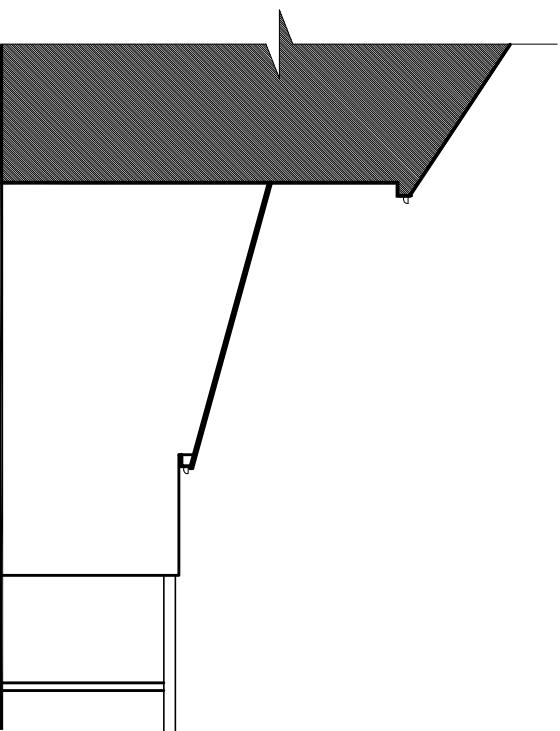

PRE-EXISTING SIDE ELEVATION

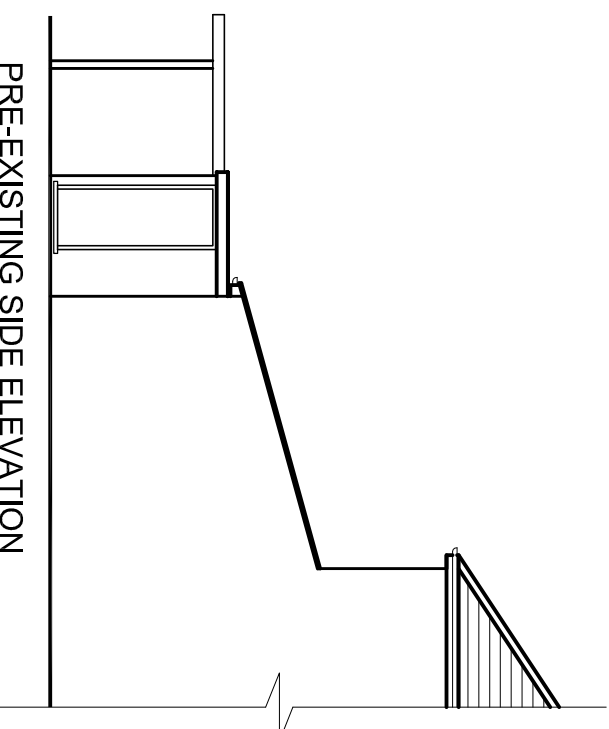

PRE-EXISTING SIDE ELEVATION

rev.	description	date	chkd.
------	-------------	------	-------

14 Leechcroft Avenue
Sidcup Kent DA15 8RS

020 3004 9238
07931 931 035

Design And Plan
CONSULTANTS

s.nagpal@dapconsultants.co.uk
www.dapconsultants.co.uk

CONSULTANT

project : 5 Crowland Avenue
Hayes

drawing title :

Pre-Existing Floor Plans and Elevations

drawn: SN	chkd: SS	date:01.07.2020
-----------	----------	-----------------

status:	Retro. Planning	scale: 1:100@A3
---------	------------------------	-----------------

proj no :	408	drj no :	01	rev no :	
-----------	-----	----------	----	----------	--