
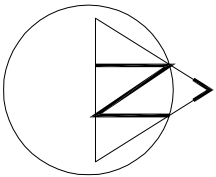
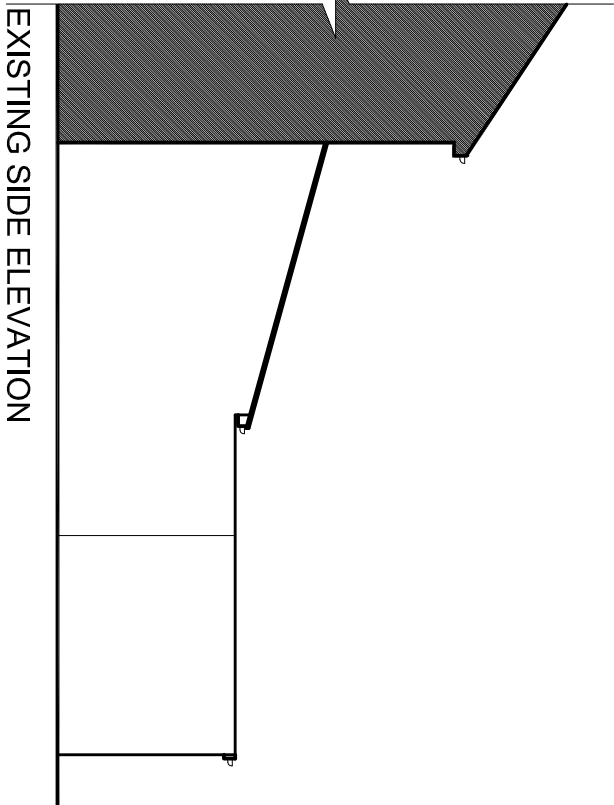
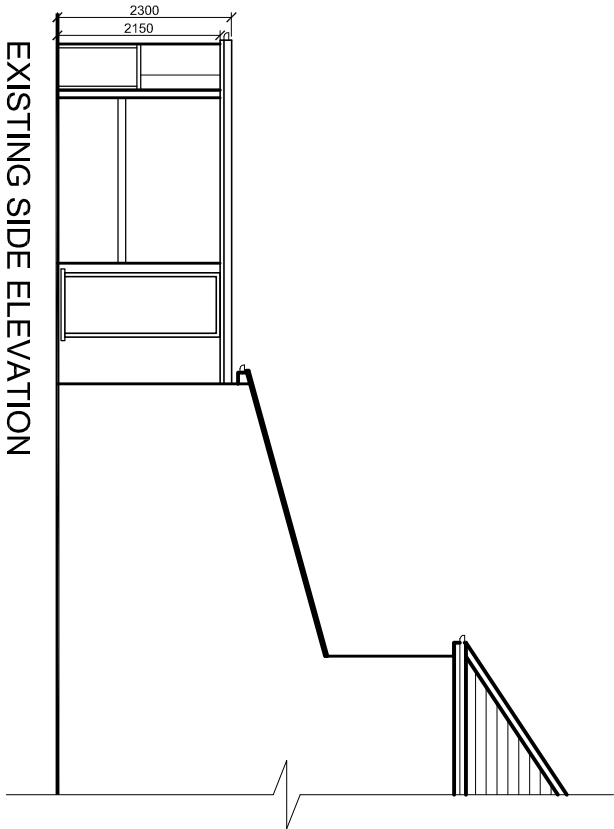
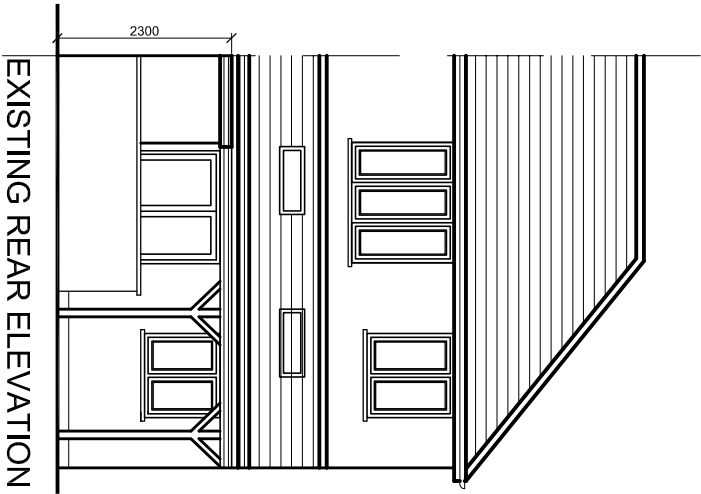
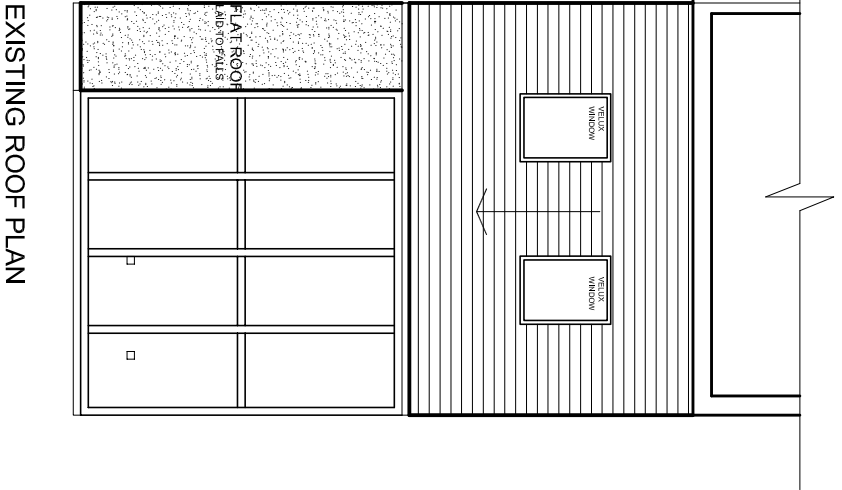


The Contractor is to check all dimensions on site and report any discrepancies to the Contract Administrator. This drawing is to be read in conjunction with all other standard documentation. Dimensions are not to be scaled from this drawing.

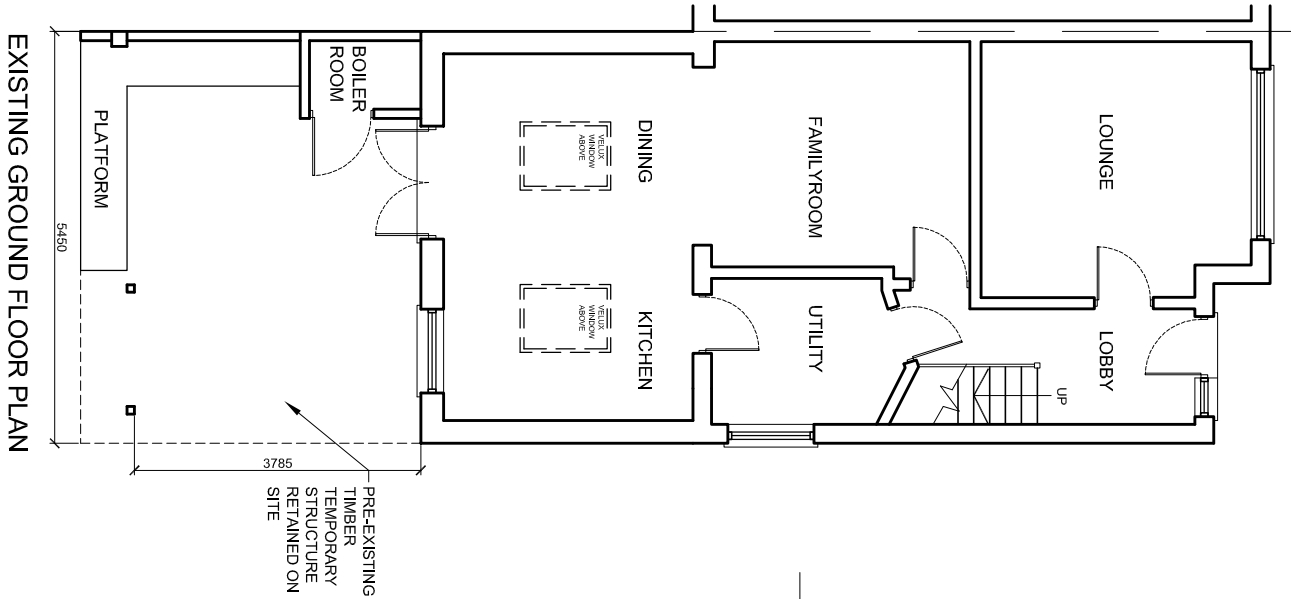

rev.	description	date	chkd.
------	-------------	------	-------

14 Leechcroft Avenue
Sidcup Kent DA15 8RS

020 3004 9238
07931 931 035

s.nagpal@dapiconsultants.co.uk
www.dapiconsultants.co.uk



project: 5 Crowland Avenue
Hayes

drawing title:

Existing Floor plans and Elevations

drawn: SN	chkd: SS	date:01.07.2020
status: Retro.Planning		
scale: 1:100@A3		
proj no: 408	drg no: 02	rev no: