


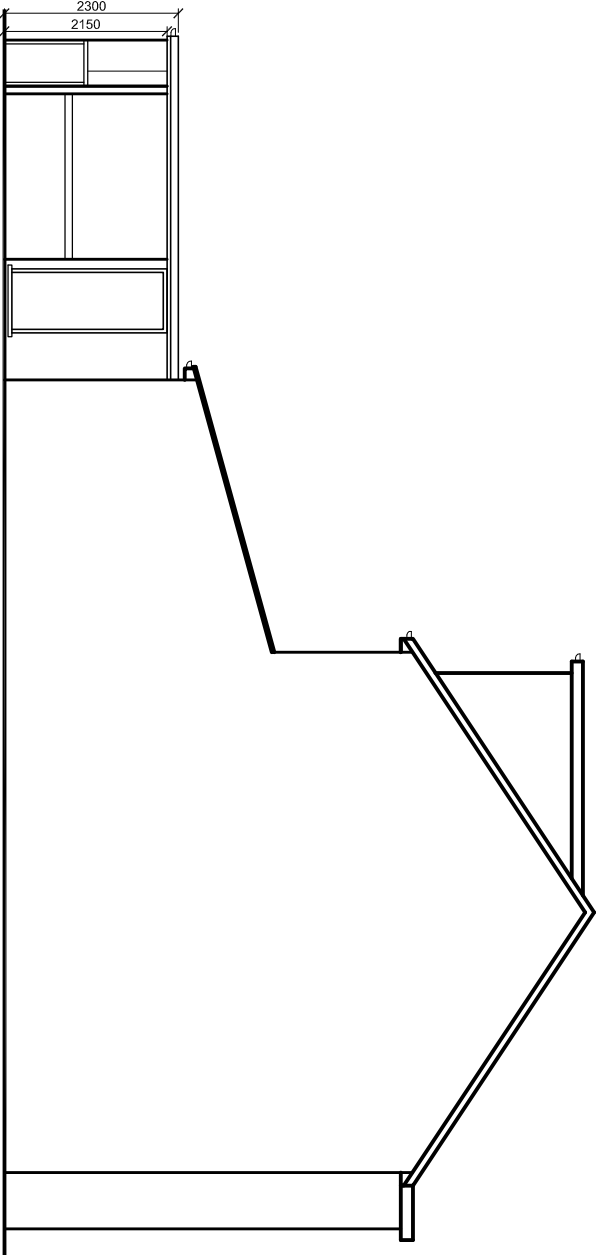


 


EXISTING SIDE ELEVATION

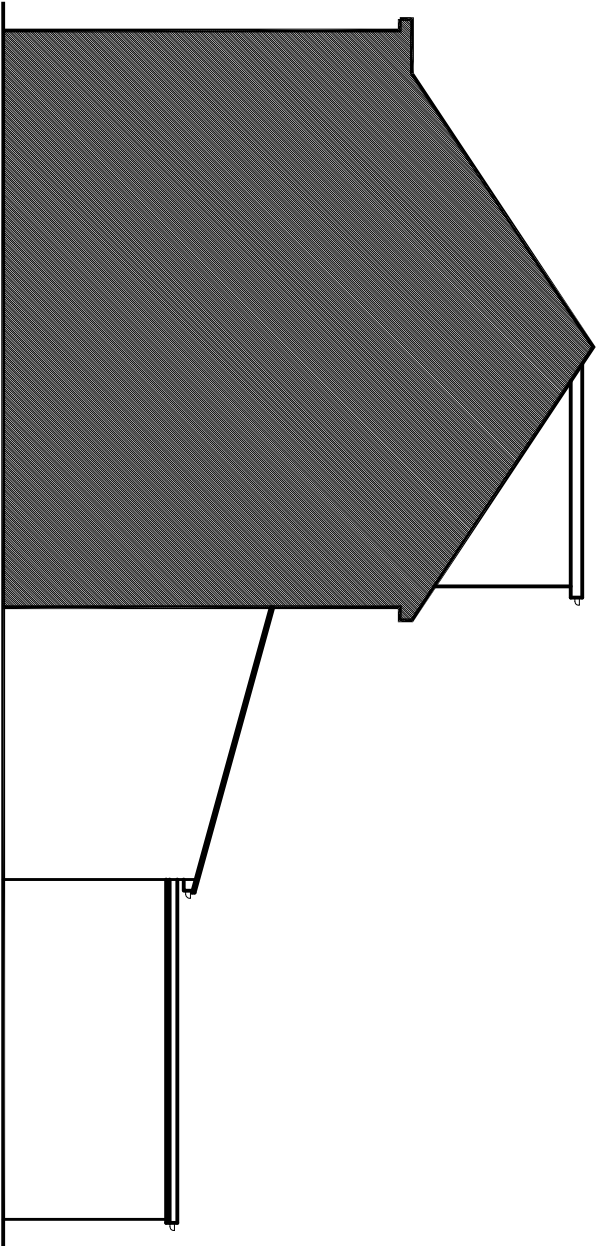


EXISTING SIDE ELEVATION

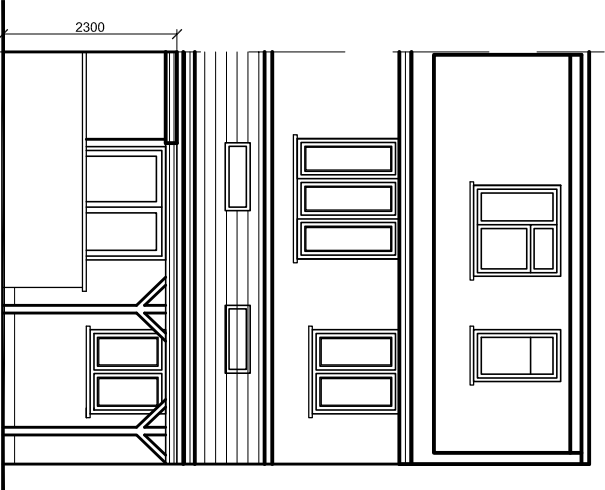

EXISTING REAR ELEVATION

 

EXISTING BLOCK PLAN - SCALE 1:200

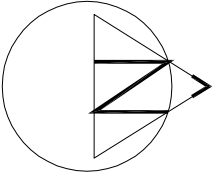

The Contractor is to check all dimensions on site and report any discrepancies to the Contract Administrator. This drawing is to be read in conjunction with all other standard documentation.

rev.	description	date	chkd.
	14 Leechcroft Avenue Sidcup Kent DA15 8RS		
	020 3004 9238		
	07931 931 035		
	s.nagpal@dapconsultants.co.uk		
	www.dapconsultants.co.uk		

project : 5 Crowland Avenue
Hayes

drawing title :

Existing Elevations

drawn: SN	chkd : SS	date:28.09.2023
status: Planning		scale:1:100@A3
proj no : 408	drg no: 02	rev no: