

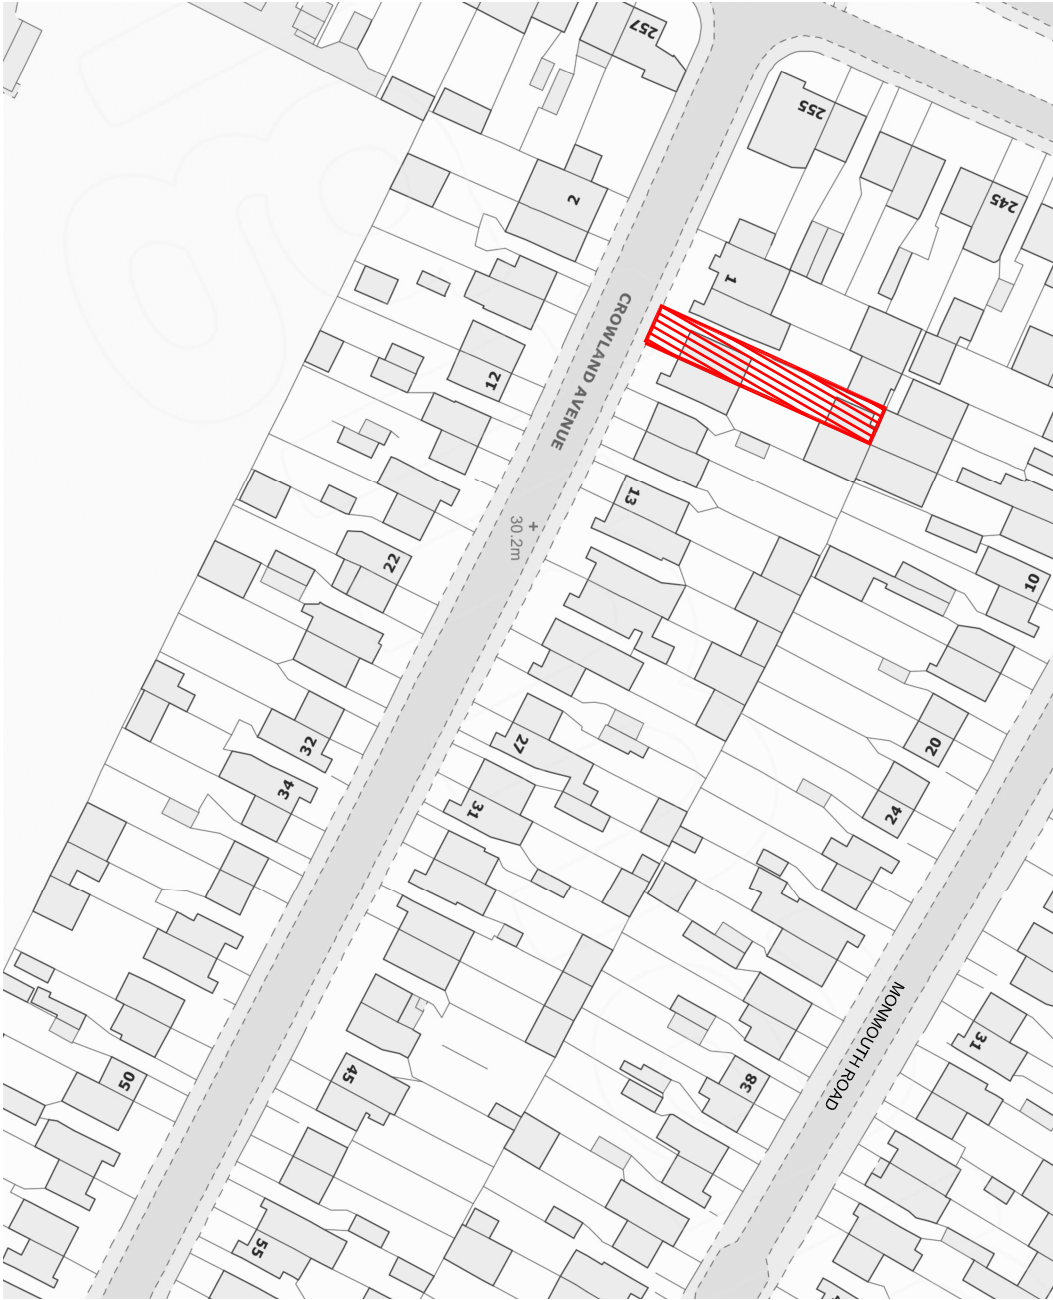


The Contractor is to check all dimensions on site and report any discrepancies to the Contract Administrator. This drawing is to be read in conjunction with all other standard documentation.

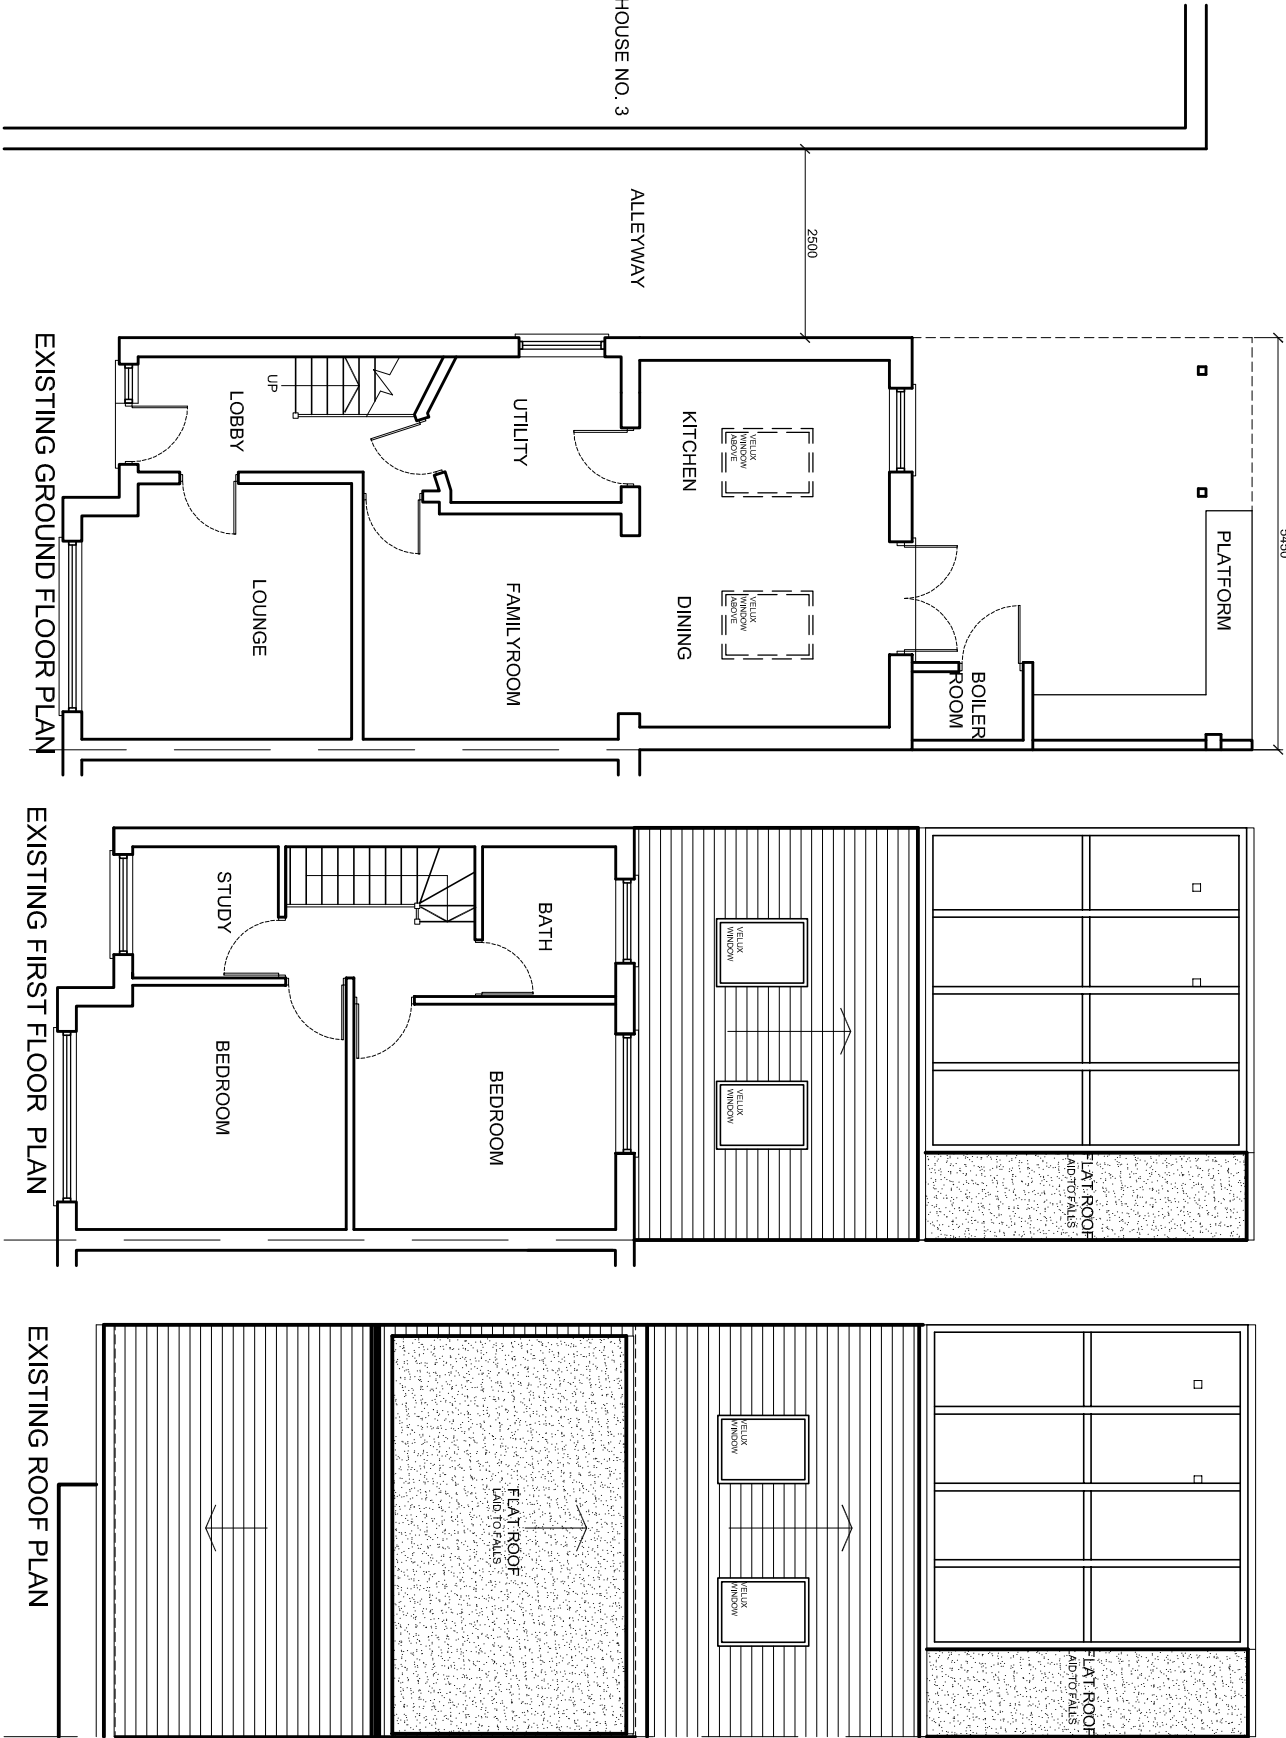

LOCATION PLAN - SCALE 1:1250

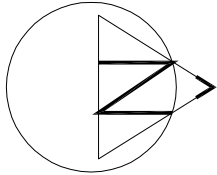

rev.	description		date	chkd.
	 93 Colmandene Crescent, Orpington, Kent BR5 2RA 020 3004 9238 07931 931 035 s.nappal@dapconsultants.co.uk www.dapconsultants.co.uk			
projed : 5 Crowland Avenue Hayes				
drawing title : Existing Floor Plans				
drawn: SN	chkd : SS	date:28.09.2023		
status: Planning	scale:1:100@A3			
proj no : 408	drg no: 01	rev no:		