
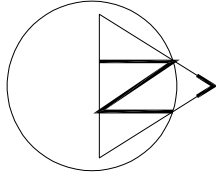
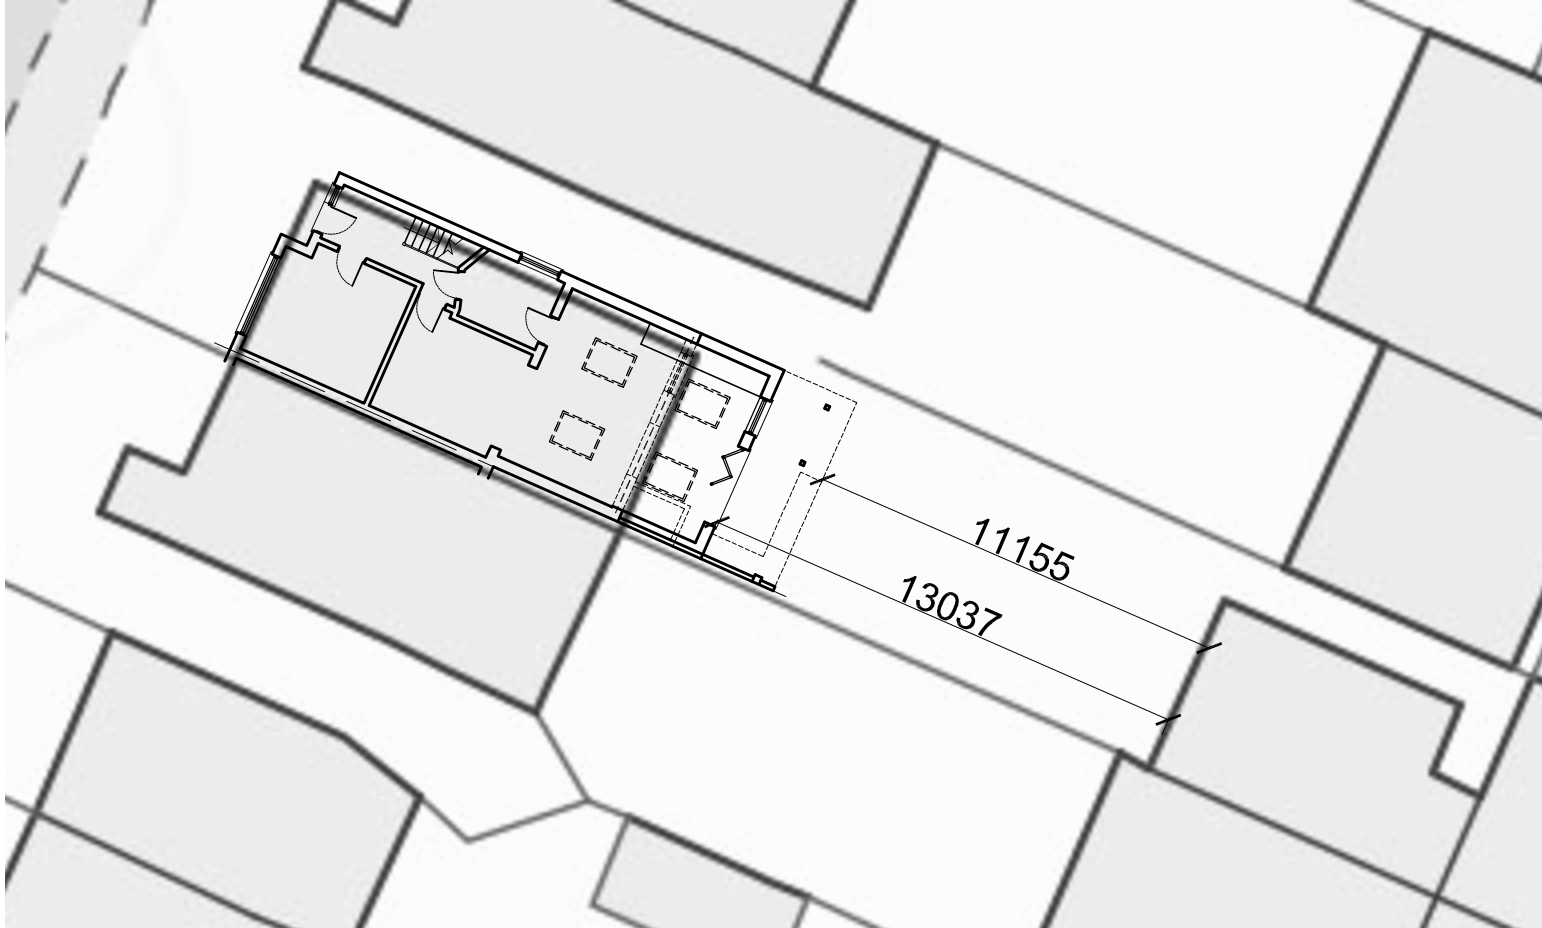


The Contractor is to check all dimensions on site and report any discrepancies to the Contract Administrator. This drawing is to be read in conjunction with all other standard documentation.

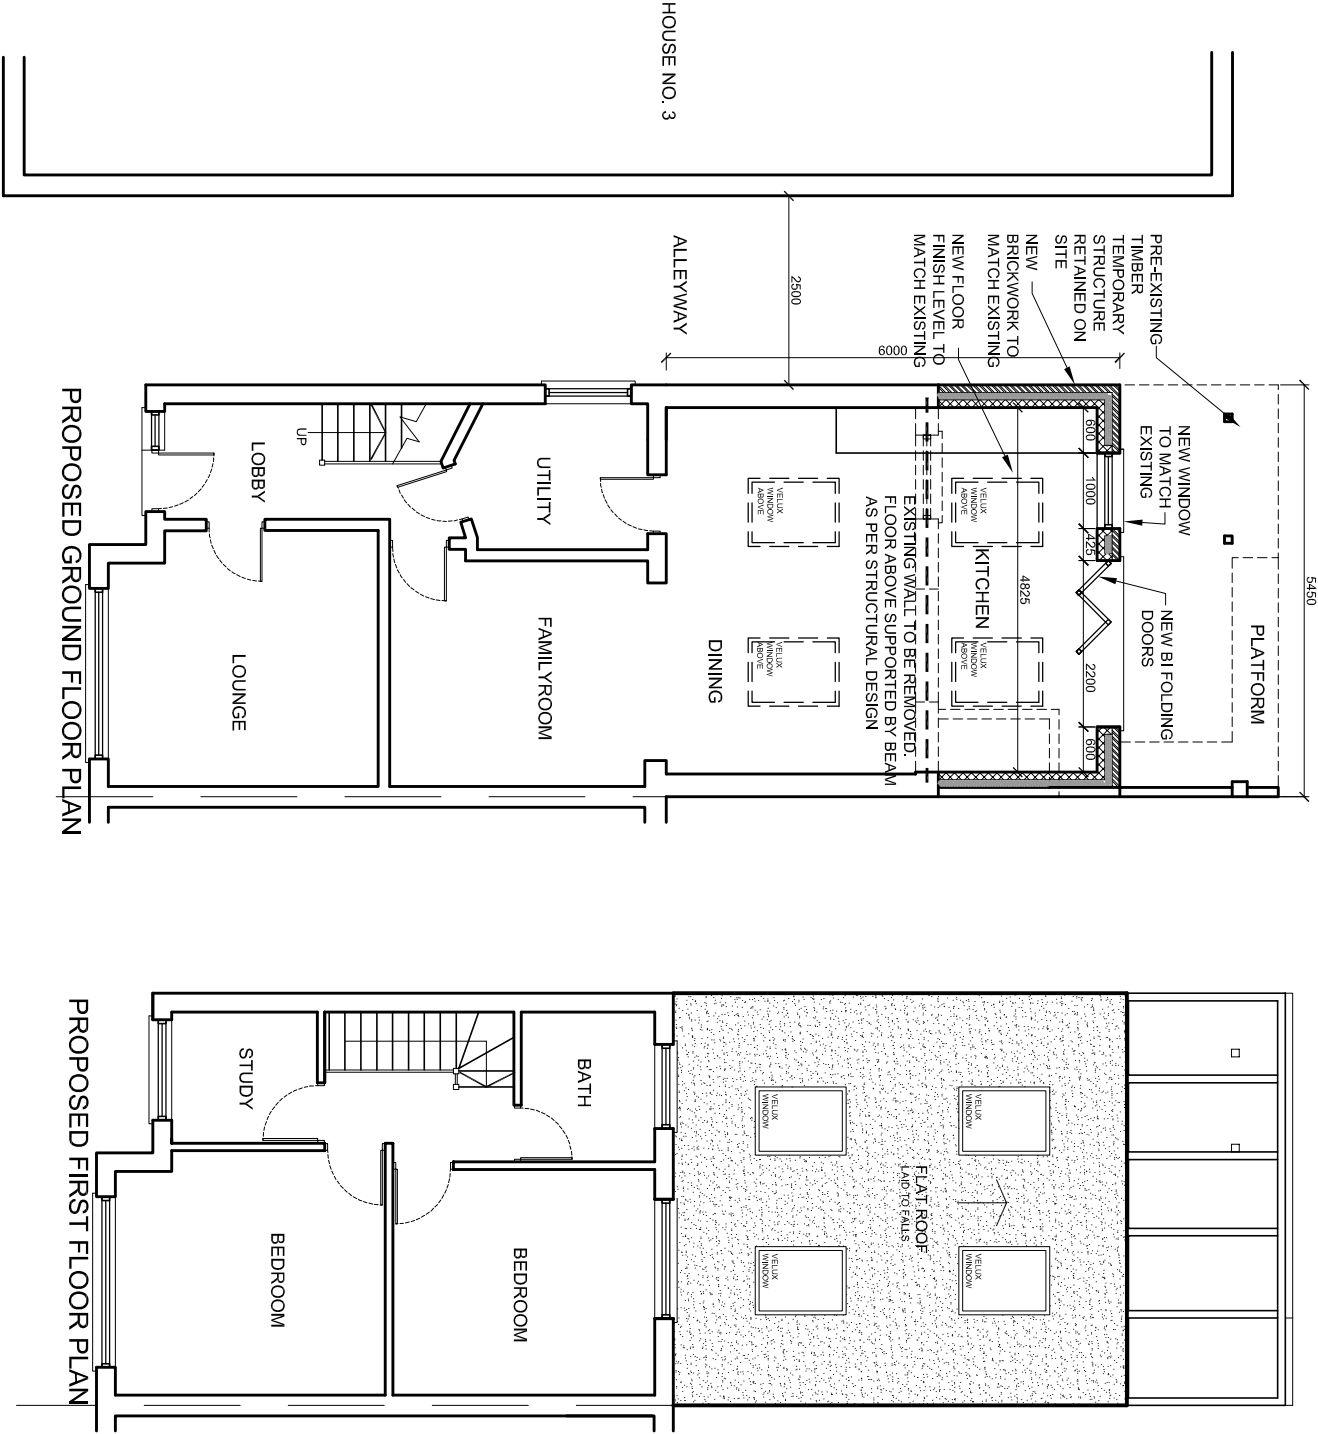

rev.

description

date

chkd.

	14 Leechcroft Avenue Sidcup Kent DA15 8RS	020 3004 9238 07931 931 035	
--	--	--------------------------------	--

Design And Plan

CONSULTANTS

s.nappal@dapconsultants.co.uk

www.dapconsultants.co.uk

project :

5 Crowland Avenue
Hayes

drawing title :

Proposed Floor Plans

drawn: SN

chkd : SS

date:28.09.2023

status: Planning

scale: 1:100@A3

proj no : 408

drg no: 03

rev no:

PROPOSED ROOF PLAN