



The Contractor is to check all dimensions on site and report any discrepancies to the Contract Administrator. This drawing is to be read in conjunction with all other standard documentation.

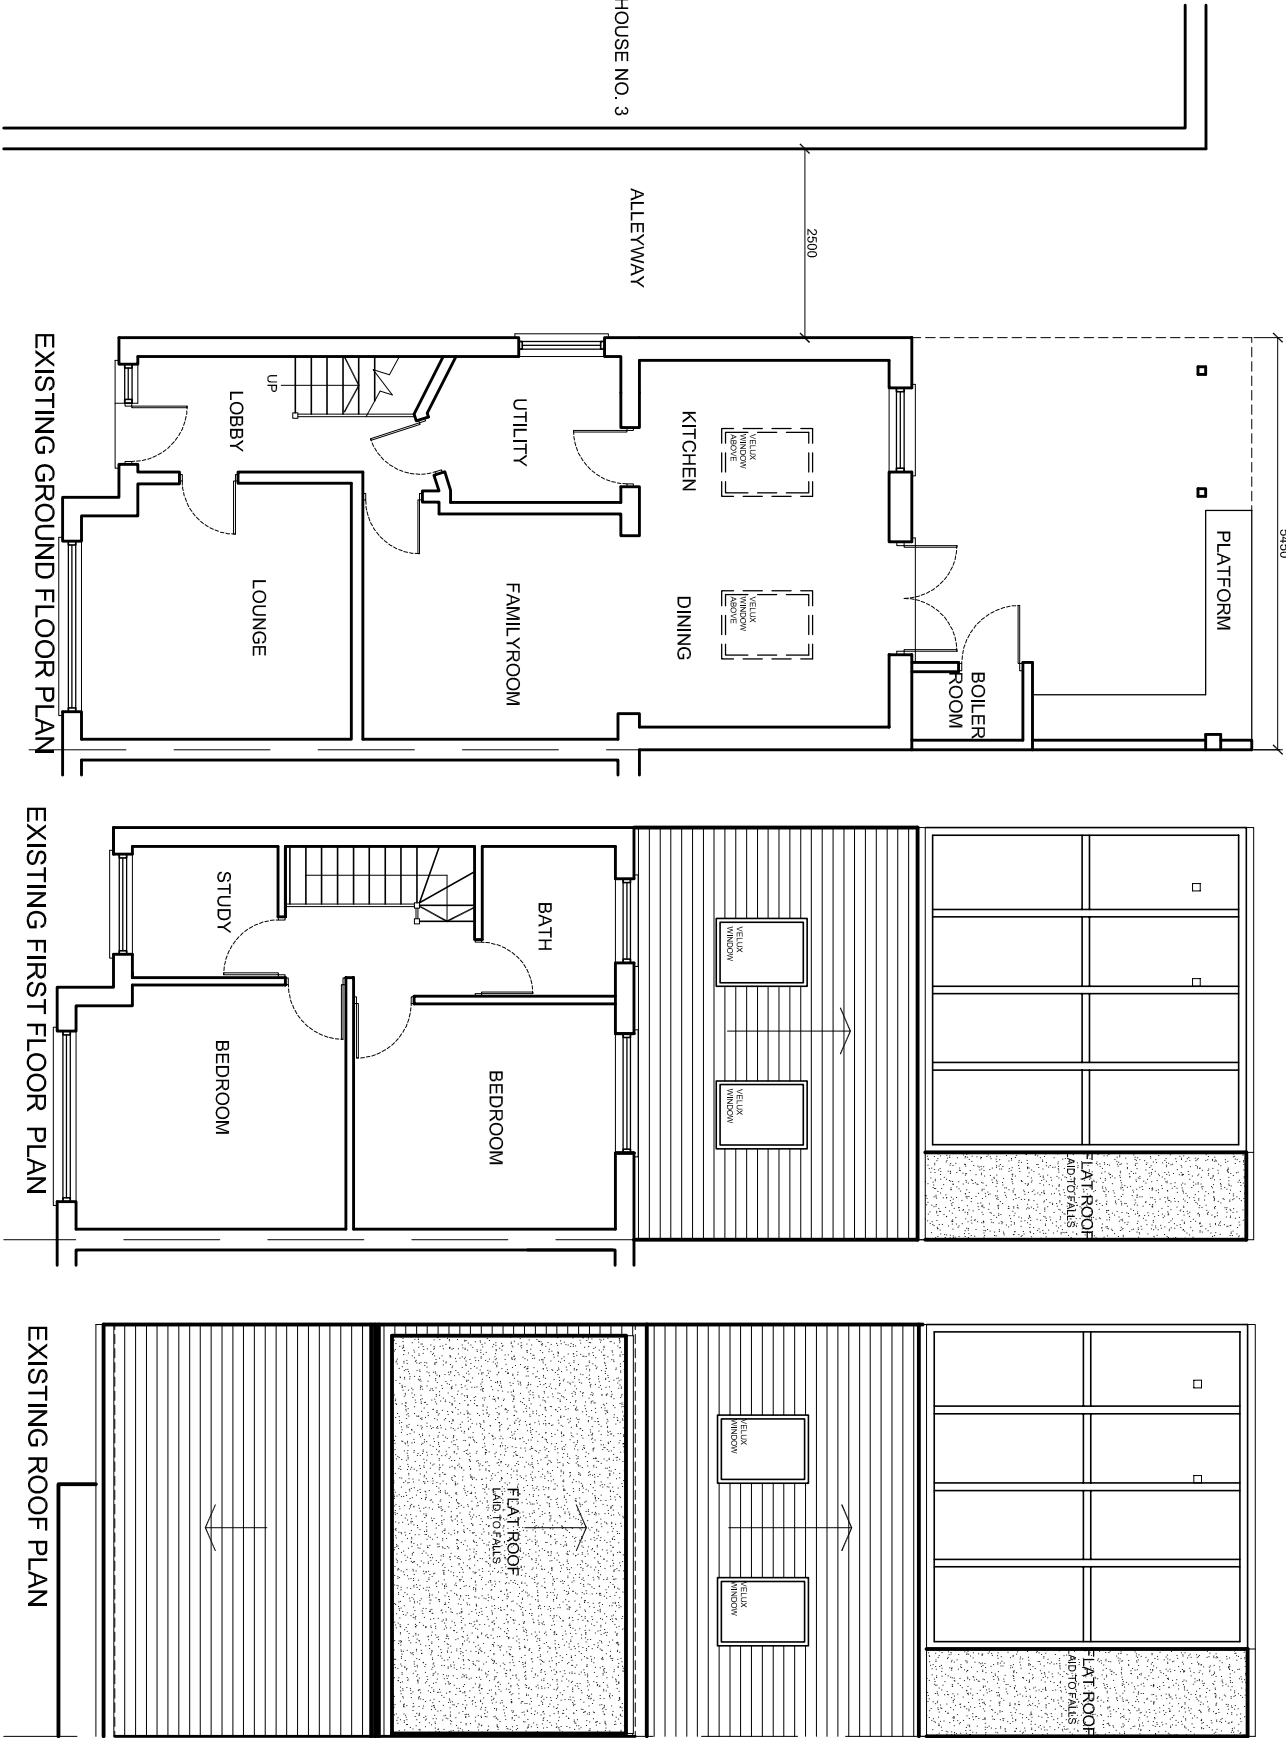

LOCATION PLAN - SCALE 1:1250

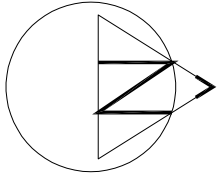

Design And Plan
CONSULTANTS
93 Colmandene Crescent,
Orpington, Kent BR5 2RA
020 3004 9238
07931 931 035
s.nappai@dapconsultants.co.uk
www.dapconsultants.co.uk

project : 5 Crowland Avenue
Hayes

drawing title :

Existing Floor Plans

drawn: MV	chkd : SS	date: 12.08.2024
status: Planning	scale: 1:100@A3	
proj no : 408	drg no: 01	rev no: