




The Contractor is to check all dimensions on site and report any discrepancies to the Contract Administrator. This drawing is to be read in conjunction with all other standard documentation.

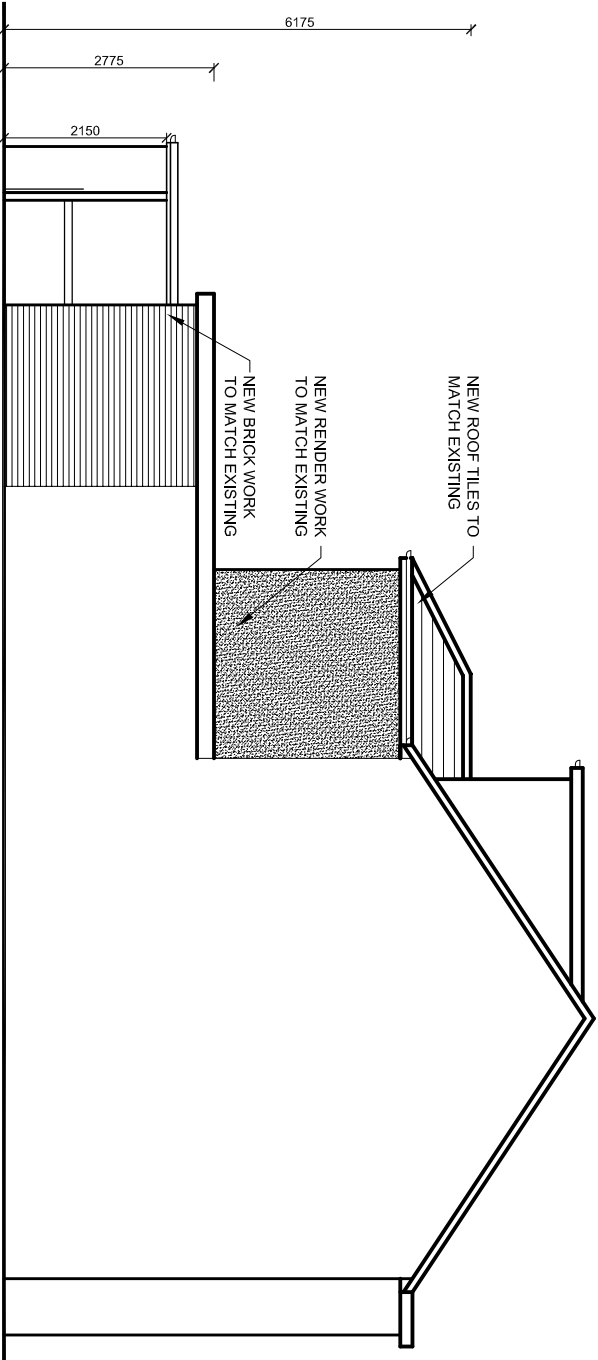

PROPOSED SIDE ELEVATION

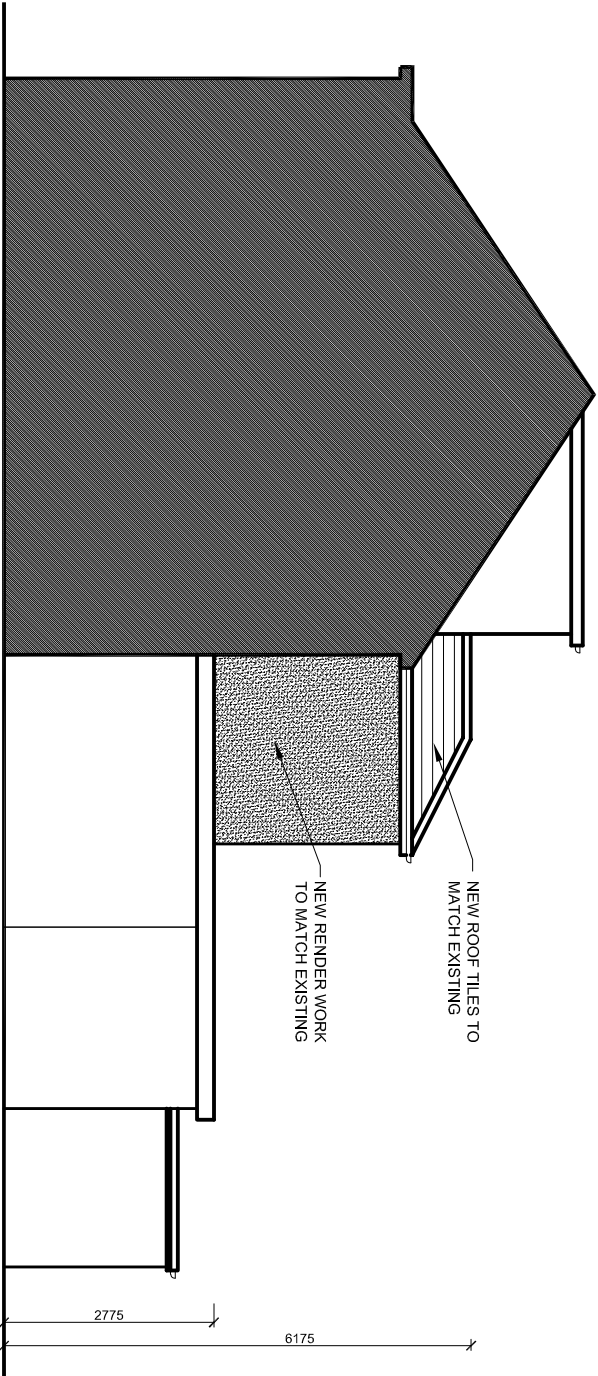

PROPOSED SIDE ELEVATION

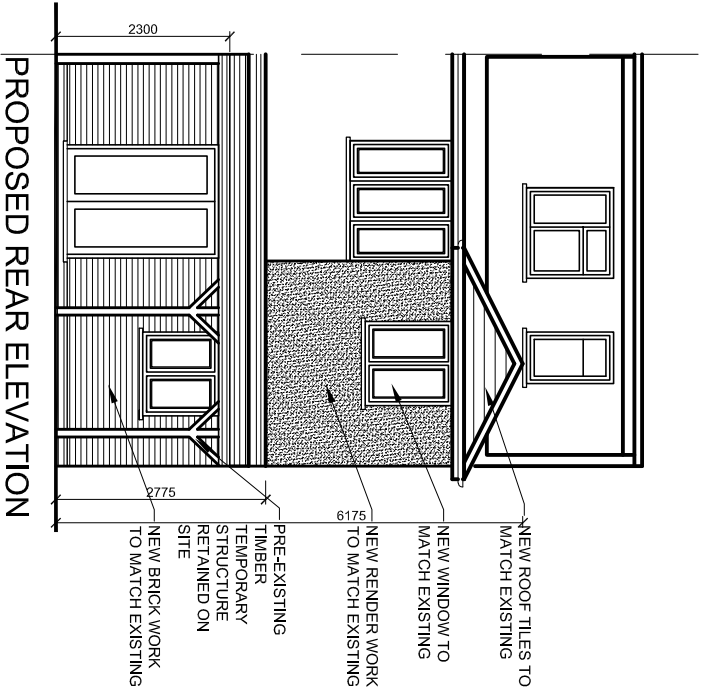

PROPOSED REAR ELEVATION

rev.	description	date	chkd.
	14 Leechcroft Avenue Sidcup Kent DA15 8RS 020 3004 9238 07931 931 035 s.nagpal@dapconsultants.co.uk www.dapconsultants.co.uk		

project : 5 Crowland Avenue
Hayes

drawing title :

Proposed Elevations

drawn: MV	chkd : SS	date: 12.08.2024
status: Planning		scale: 1:100@A3
proj no : 408	drg no: 06	rev no: