


This is in accordance with the recently approved application at 163 Botwell Lane, Hayes UB3 2AQ with planning reference no. 71359/APP/2024/1376

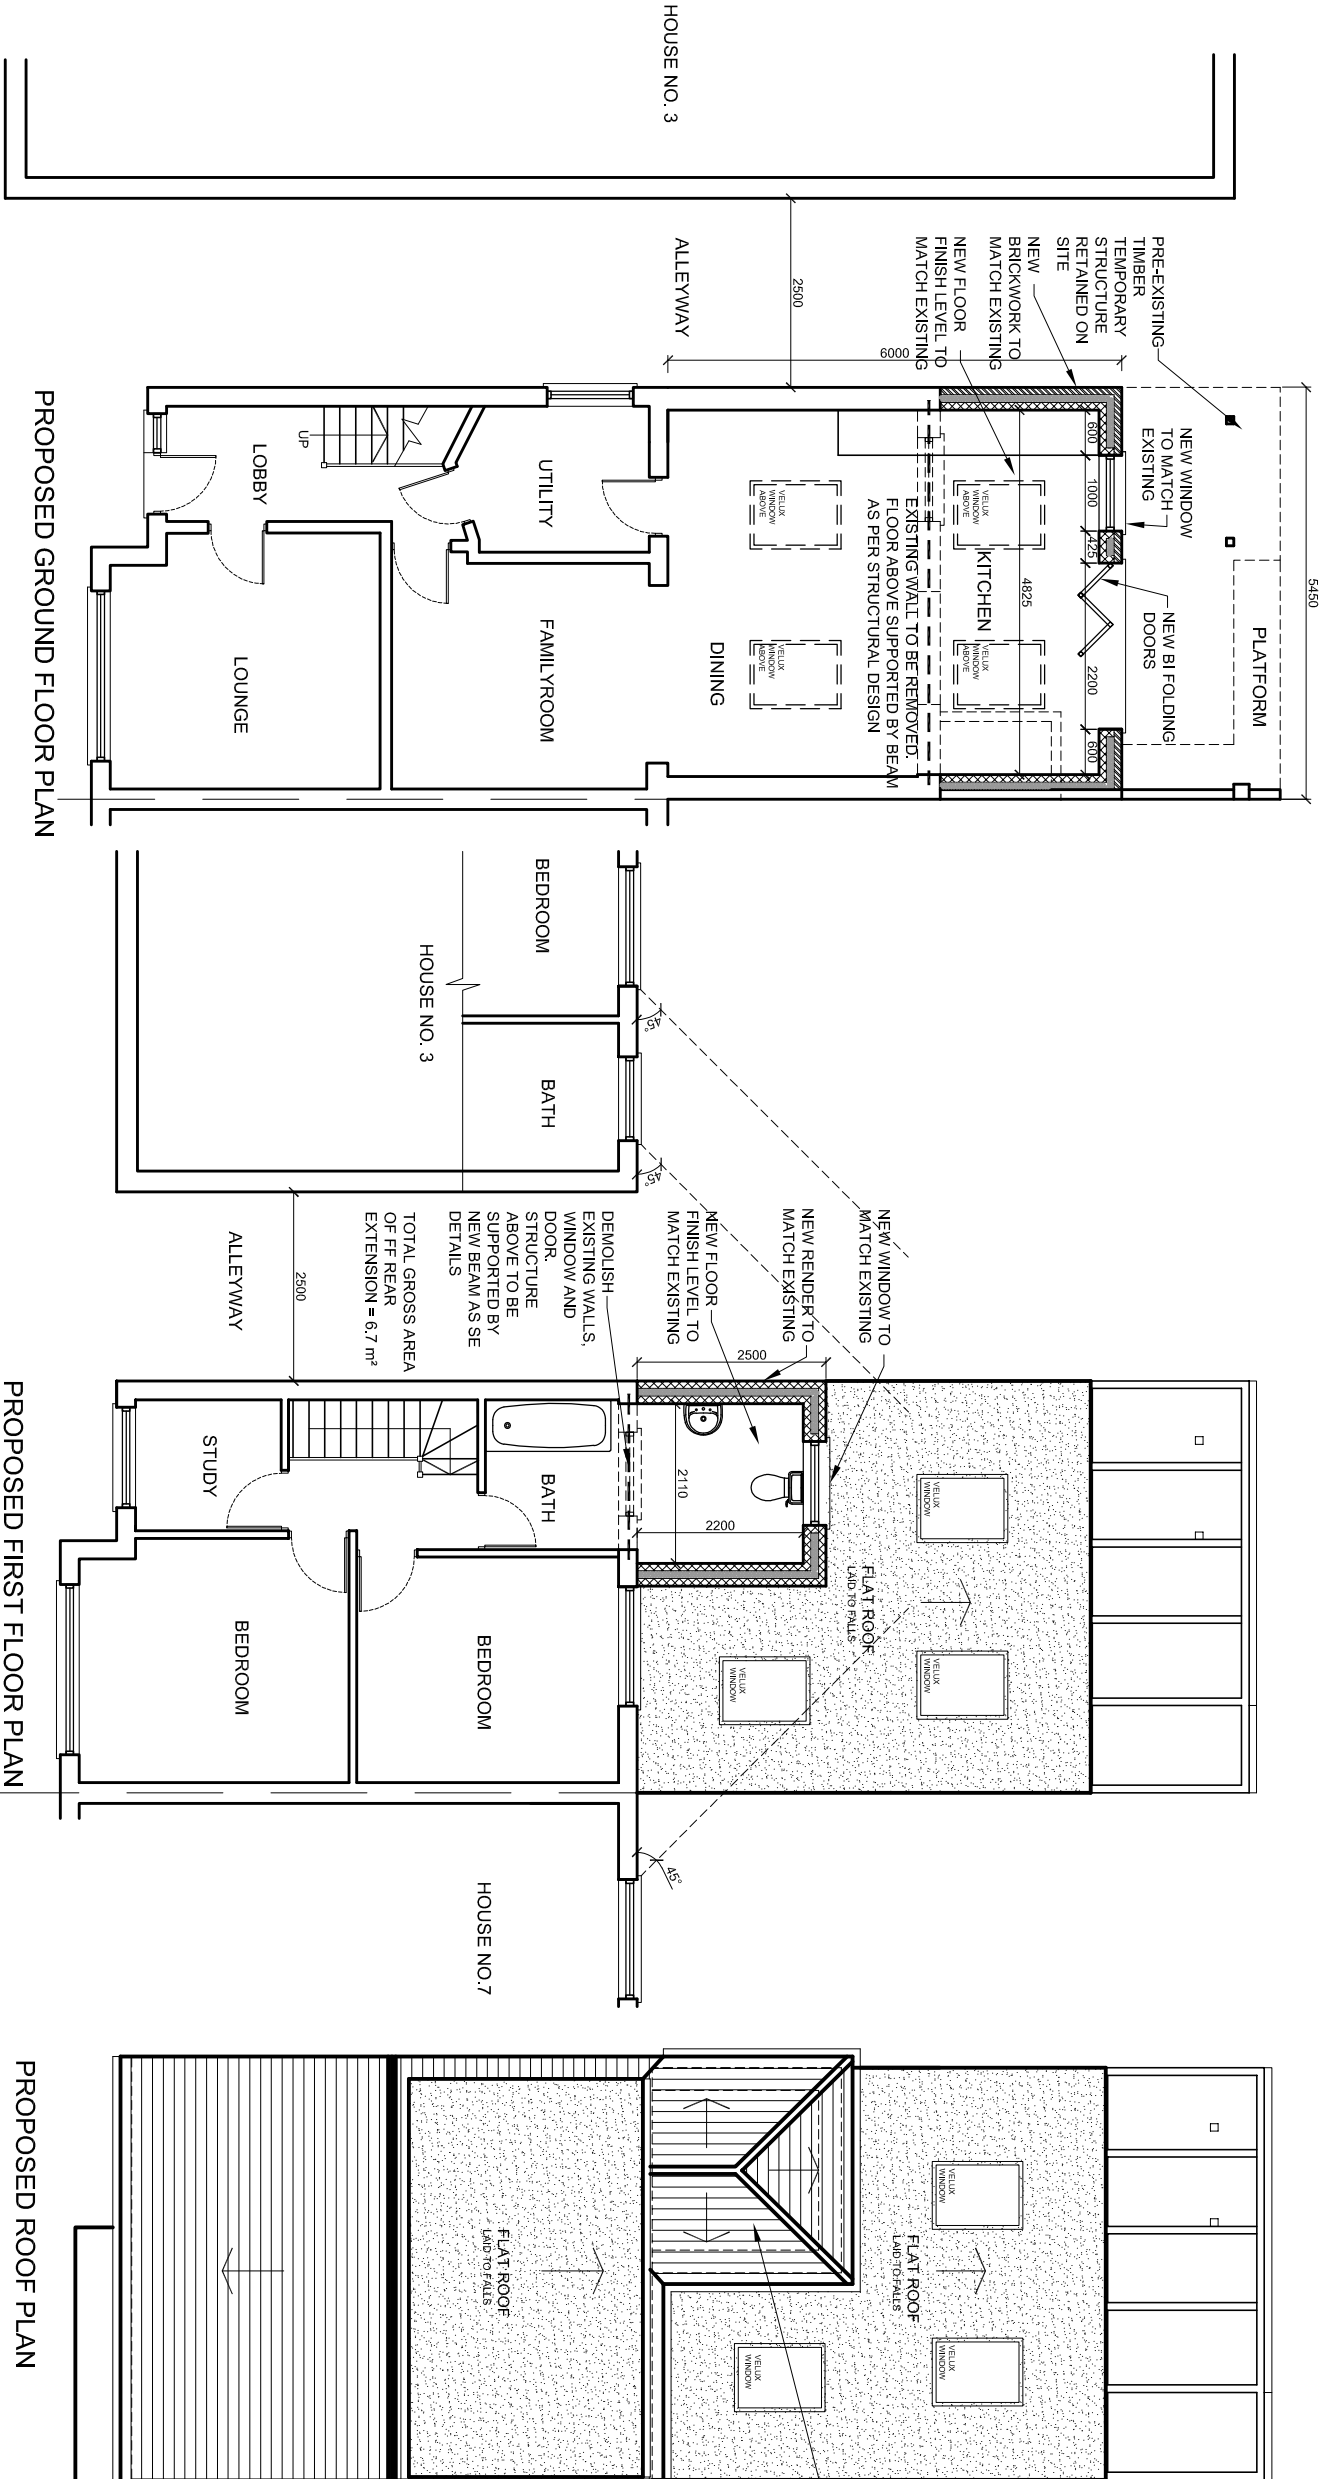

PROPOSED GROUND FLOOR PLAN

PROPOSED FIRST FLOOR PLAN

PROPOSED ROOF PLAN

rev.	description	date	chkd.
 Design And Plan CONSULTANTS s.nagpal@dapconsultants.co.uk www.dapconsultants.co.uk 14 Leechcroft Avenue Sidcup Kent DA15 8RS 020 3004 9238 07931 931 035			

project : 5 Crowland Avenue
Hayes

drawing title :

Proposed Floor Plans

drawn: MV	chkd : SS	date: 12.08.2024
status: Planning		scale: 1:100@A3
proj no : 408	drg no: 05	rev no: