



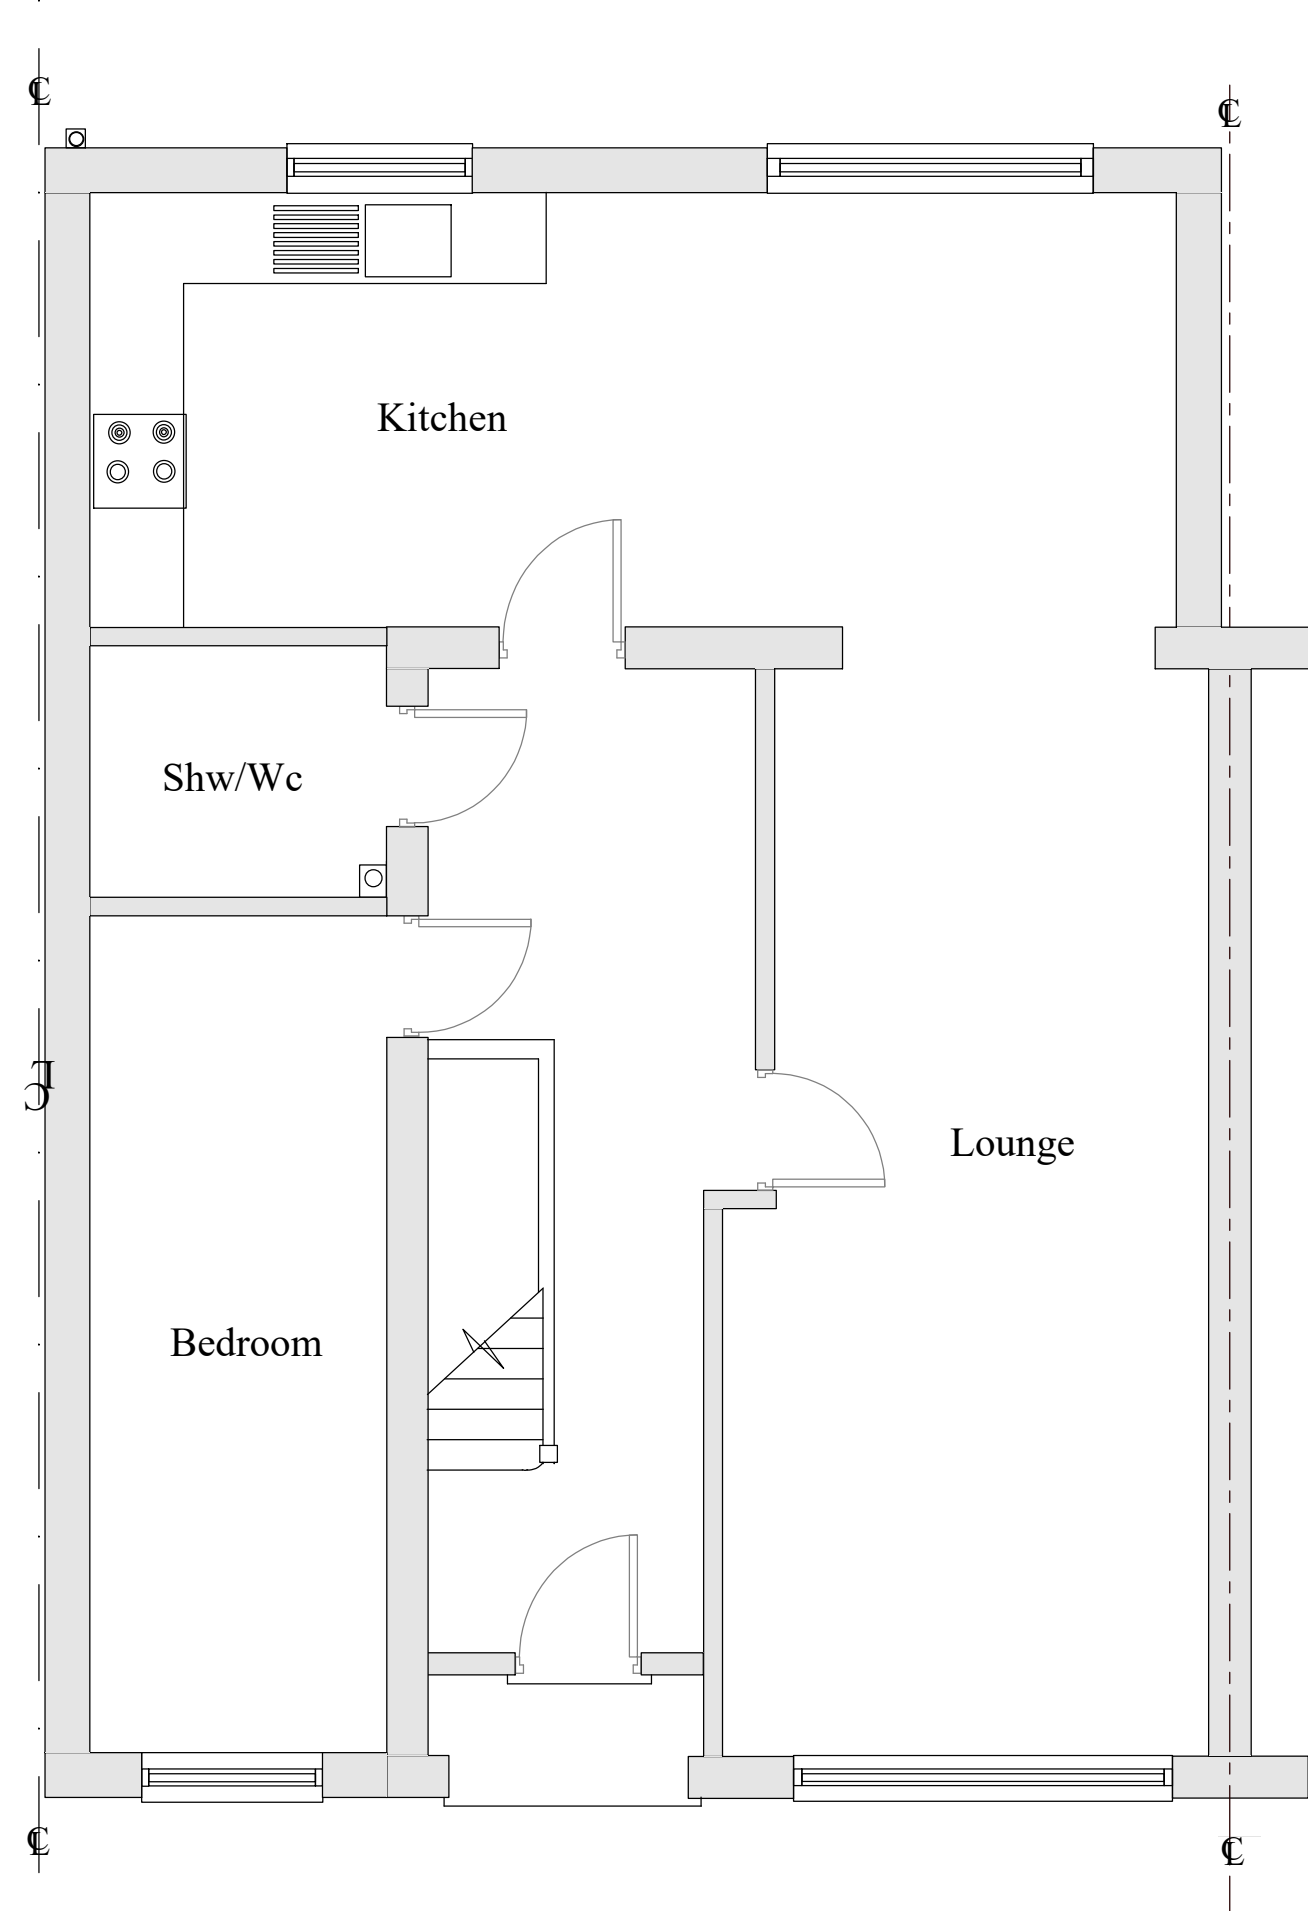

PROPOSED GROUND FLOOR PLAN

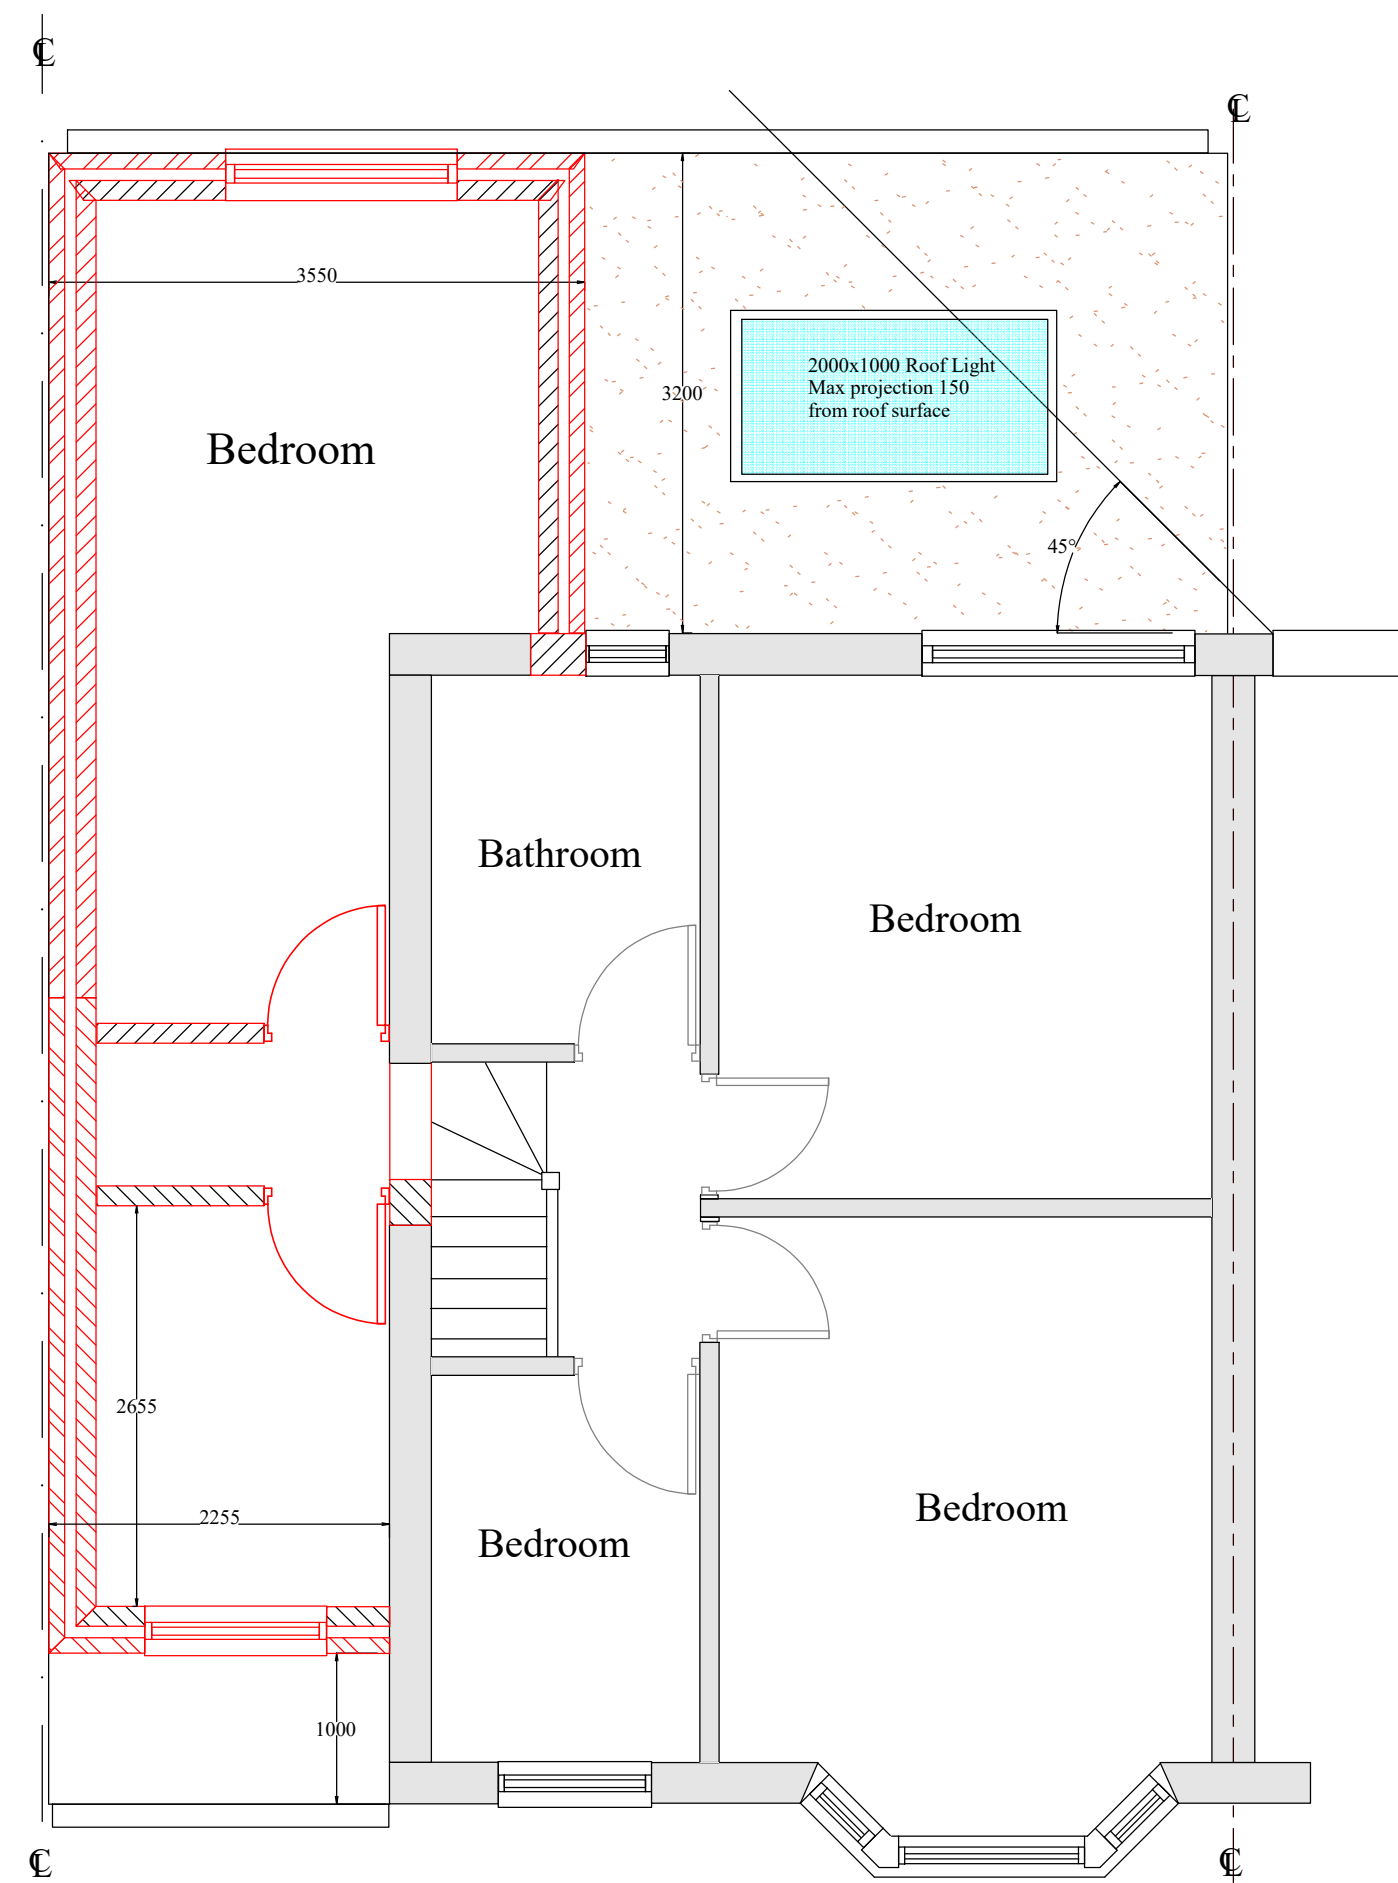

PROPOSED FIRST FLOOR PLAN

Notes;

1 Refer Drawing No P4101 for Notes

Revision	Description	Date
	Planning Drawing	

Project; 41 Eton Road,
Hayes, UB3 5HR

Project Title;

**Proposed Double Storey Side
and Part Rear Extension**

Drawing No;	P4102	Revision;	
Date;	April 2026	Drawn by;	AS
Scale;	1/50,100 @A2	Chkd by;	MK

Line Design Ltd

17A King Edward Road
Ruislip, Middlesex,
HA4 7AE

Tel: 07904 579357,
email: linedesign20@gmail.com