


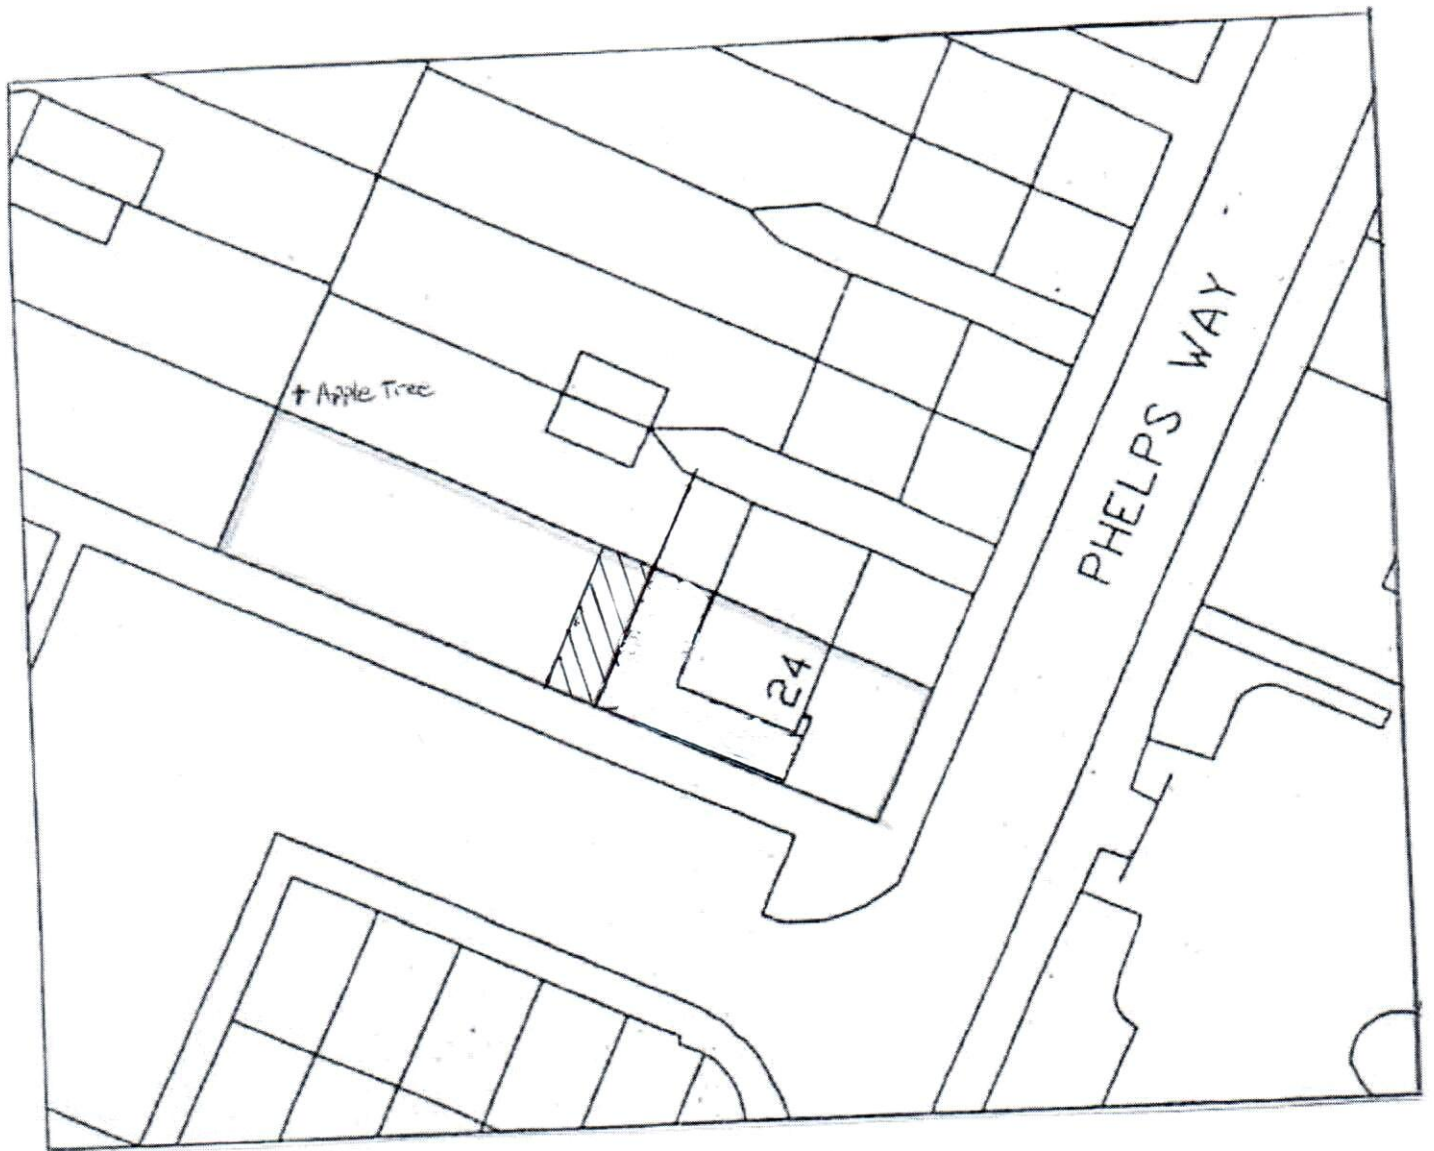

Sheet Title SITE PLAN Scale: 1:500 Drawn: RFP Date: Apr 2008	Project Title 24 Phelps Way, Hayes UB3 4LH	Proj. No. 04	Revised
--	---	-----------------------------------	----------------