


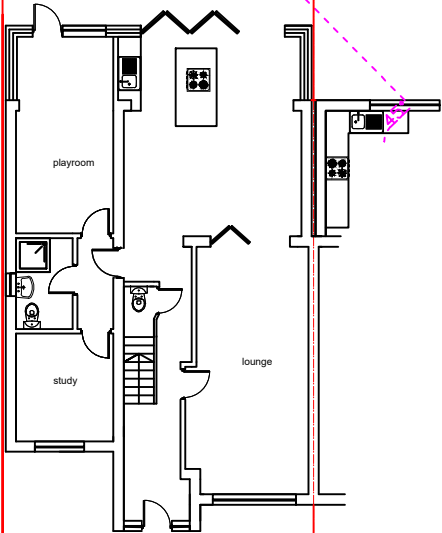


GYM/GAMES ROOM


REAR AMENITY 177 SQM



PROPOSED BLOCK PLAN (1:200)

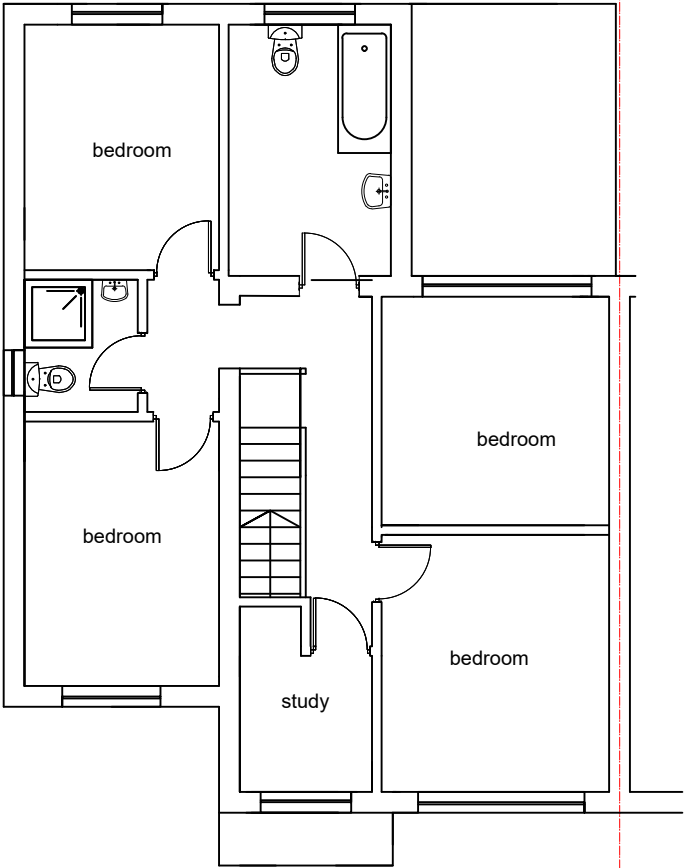

EXISTING FIRST FLOOR PLAN

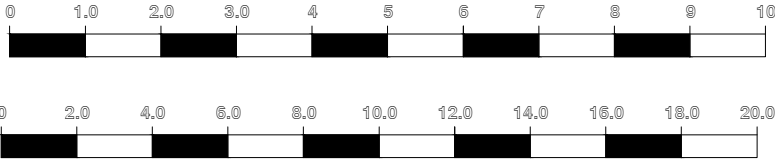

SCALE - 1 : 200.

M C S DESIGN Architectural Services Millennium Creative Services Design RIVENDELL, 8A PRIORY LANE, BRACKNELL, RG42 2JU	
mob: 07989319224 tel: 0333 006 5529 fax: 0333 006 5529 email: info@mcsdesignservices.co.uk www.mcsdesignservices.co.uk	
client: MR. MANDIP SINGH	
site: 24 PHELPS WAY, HAYES, UB3 4LH	
project: SINGLE STOREY REAR EXTENSION	
title: EXISTING FIRST FLOOR AND PROPOSED BLOCK PLANS	
status: BUILDING NOTICE APPLICATION	
drawing number: SINGH/PLAN/002	
scale: 1:100 & 1:200 @ A3	drawn Kaleem Janjua B.Arch.
date: 17th April 2025	SINGH/PLAN/003/REV-A