



SCALE - 1 : 100.




EXISTING REAR ELEVATION

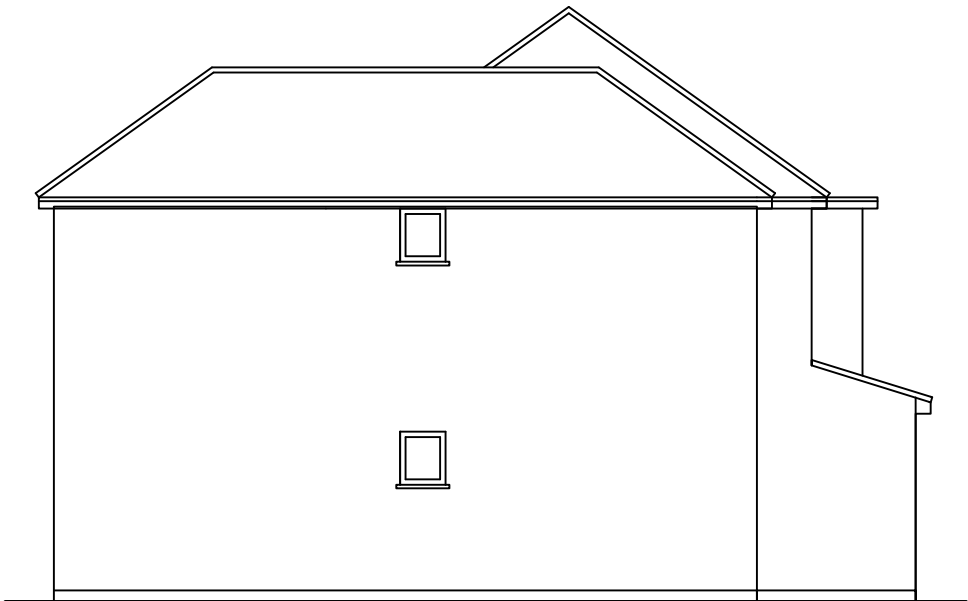


EXISTING SIDE ELEVATION 1

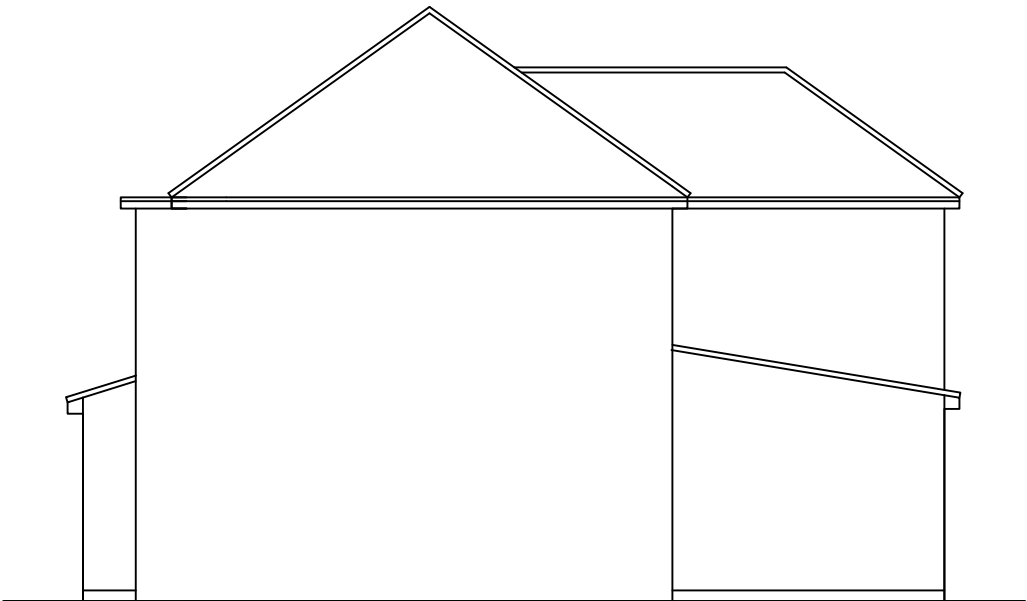


EXISTING SIDE ELEVATION 2

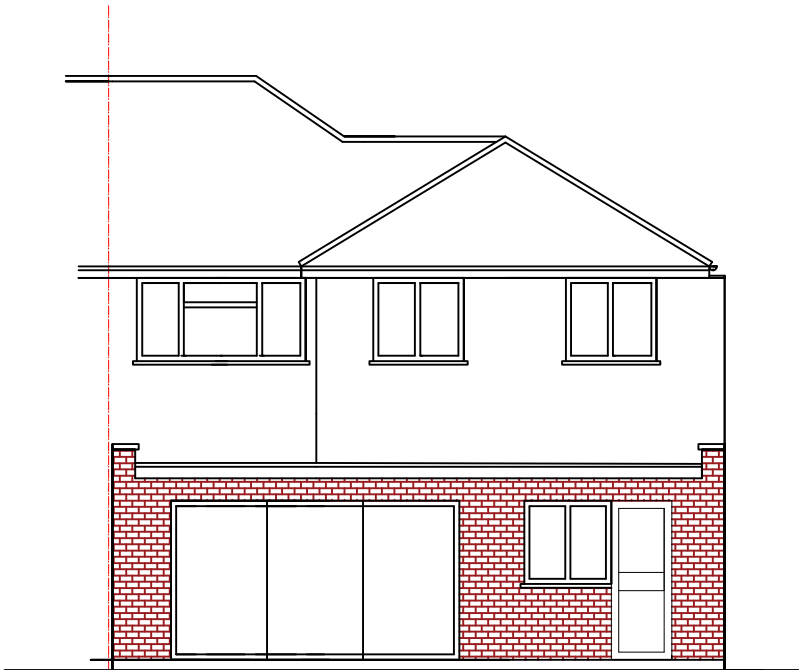

PROPOSED REAR ELEVATION

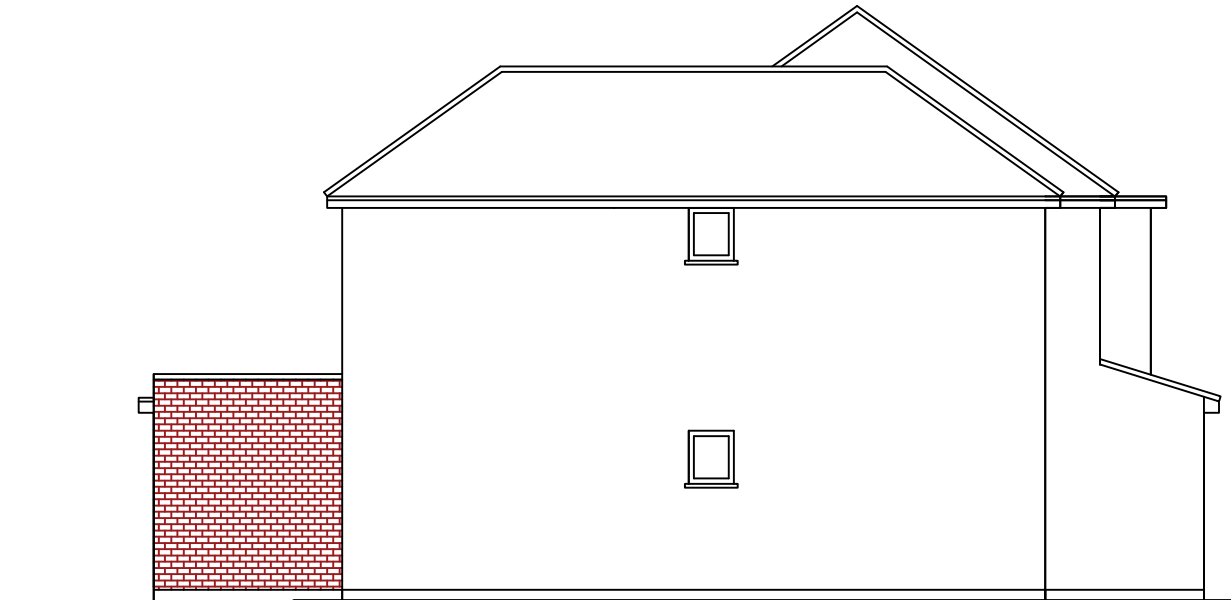

PROPOSED SIDE ELEVATION 1

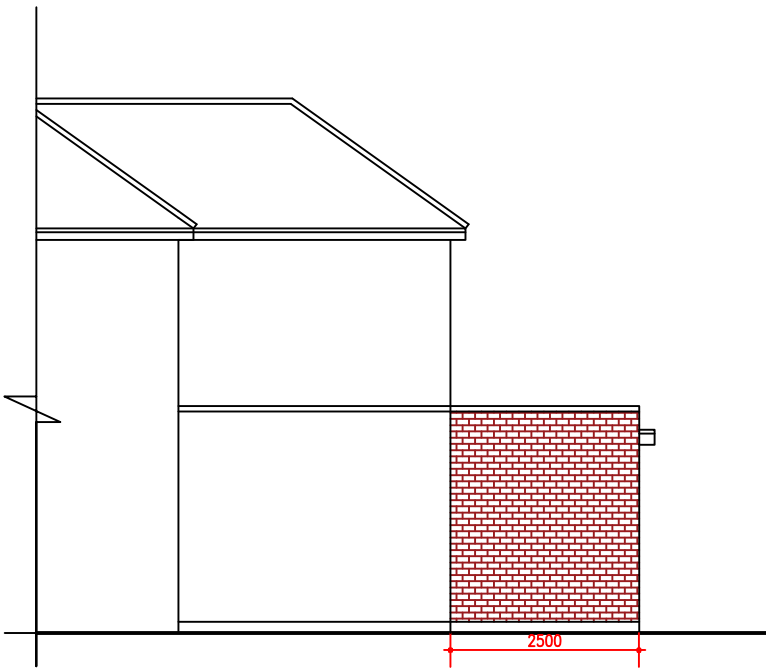

PROPSOED SIDE ELEVATION 2

M C S DESIGN Architectural Services Millennium Creative Services Design Rivendell, 8A PRIORY Lane, Bracknell, RG42 2JU	mob: 07989319224 tel: 0333 006 5529 fax: 0333 006 5529 www.mcsdesignservices.co.uk email: info@mcsdesignservices.co.uk	client MR. MANDIP SINGH	site 24 PHELPS WAY, HAYES, UB3 4LH	project SINGLE STOREY REAR EXTENSION	title EXISTING AND PROPOSED ELEVATIONS	status: HOUSEHOLDER PLANNING APPLICATION	scale 1:100 @ A3	drawn Kaleem Janjua B.Arch.
						drawing number: SINGH/PLAN/001	date 10th April 2025	revision SINGH/PLAN/001/REV-A