

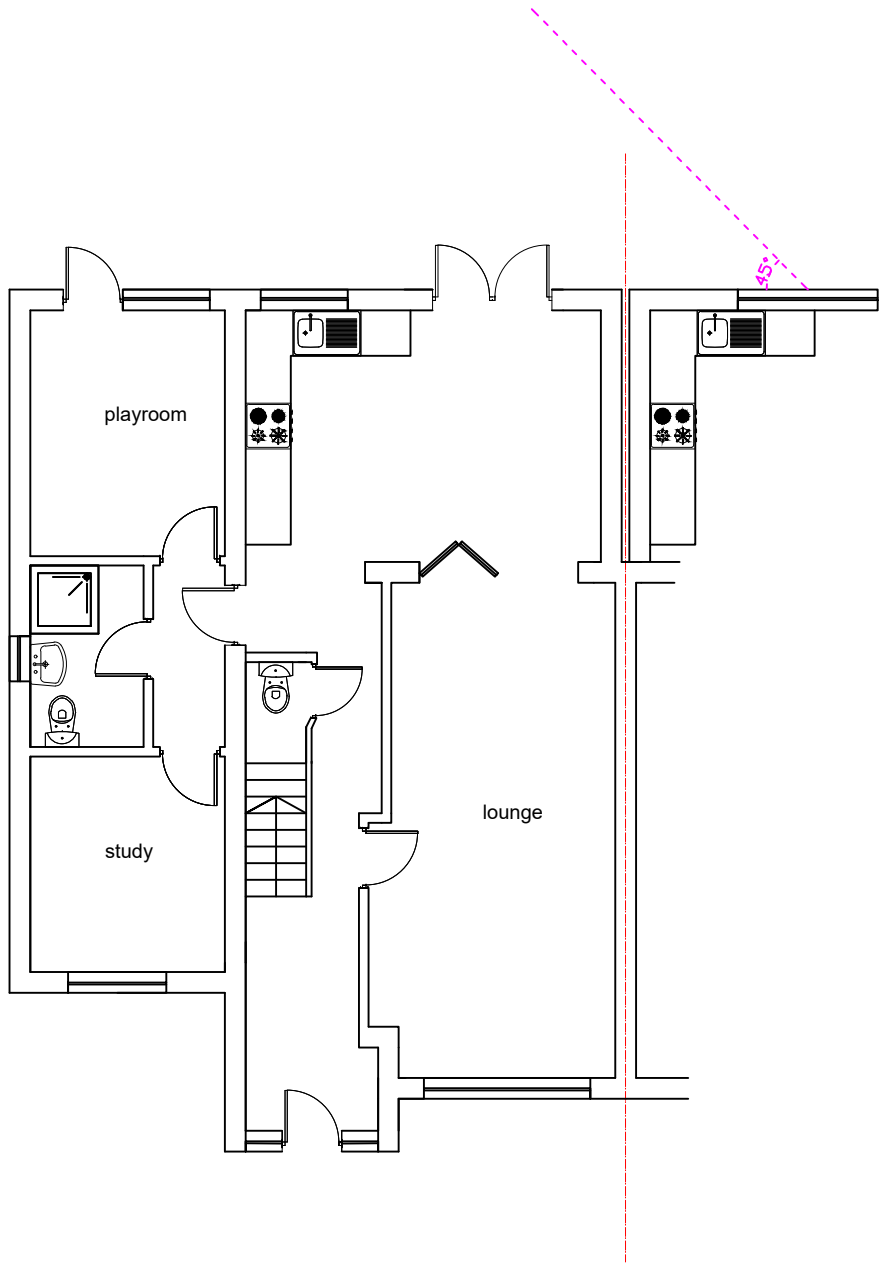


 

EXISTING GROUND FLOOR PLAN

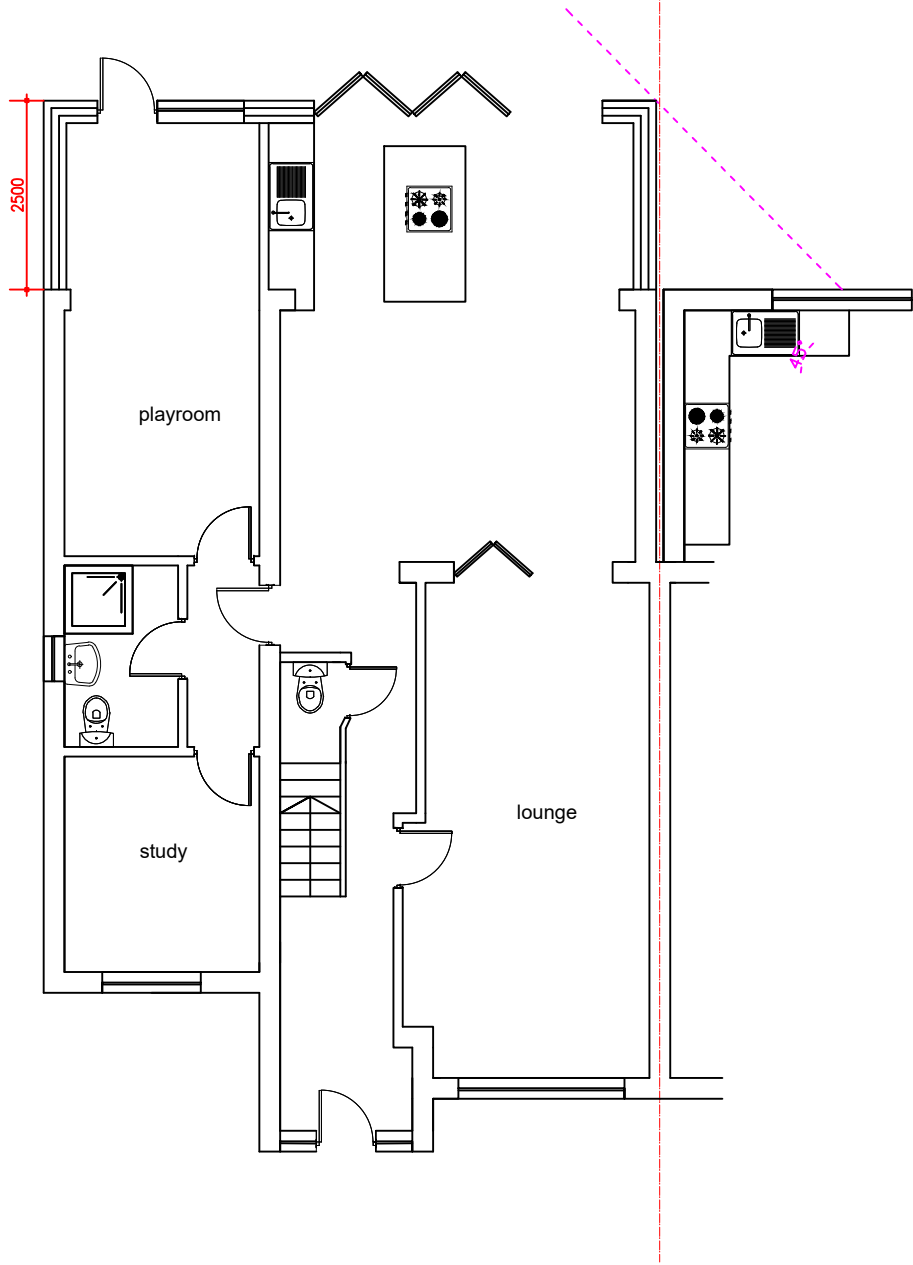

PROPOSED GROUND FLOOR PLAN

M C S DESIGN Architectural Services Millennium Creative Services Design Rivendell, 8A PRIORY Lane, Bracknell, RG42 2JU mob: 07989319224 tel: 0333 006 5529 fax: 0333 006 5529 www.mcsdesignservices.co.uk email: info@mcsdesignservices.co.uk	client MR. MANDIP SINGH	site 24 PHELPS WAY, HAYES, UB3 4LH	project SINGLE STOREY REAR EXTENSION	title EXISTING AND PROPOSED GROUND FLOOR PLANS	status: HOUSEHOLDER PLANNING APPLICATION	scale 1:100 @ A3	drawn Kaleem Janjua B.Arch.
					drawing number: SINGH/PLAN/002	date 17th April 2025	revision SINGH/PLAN/002/REV-A