

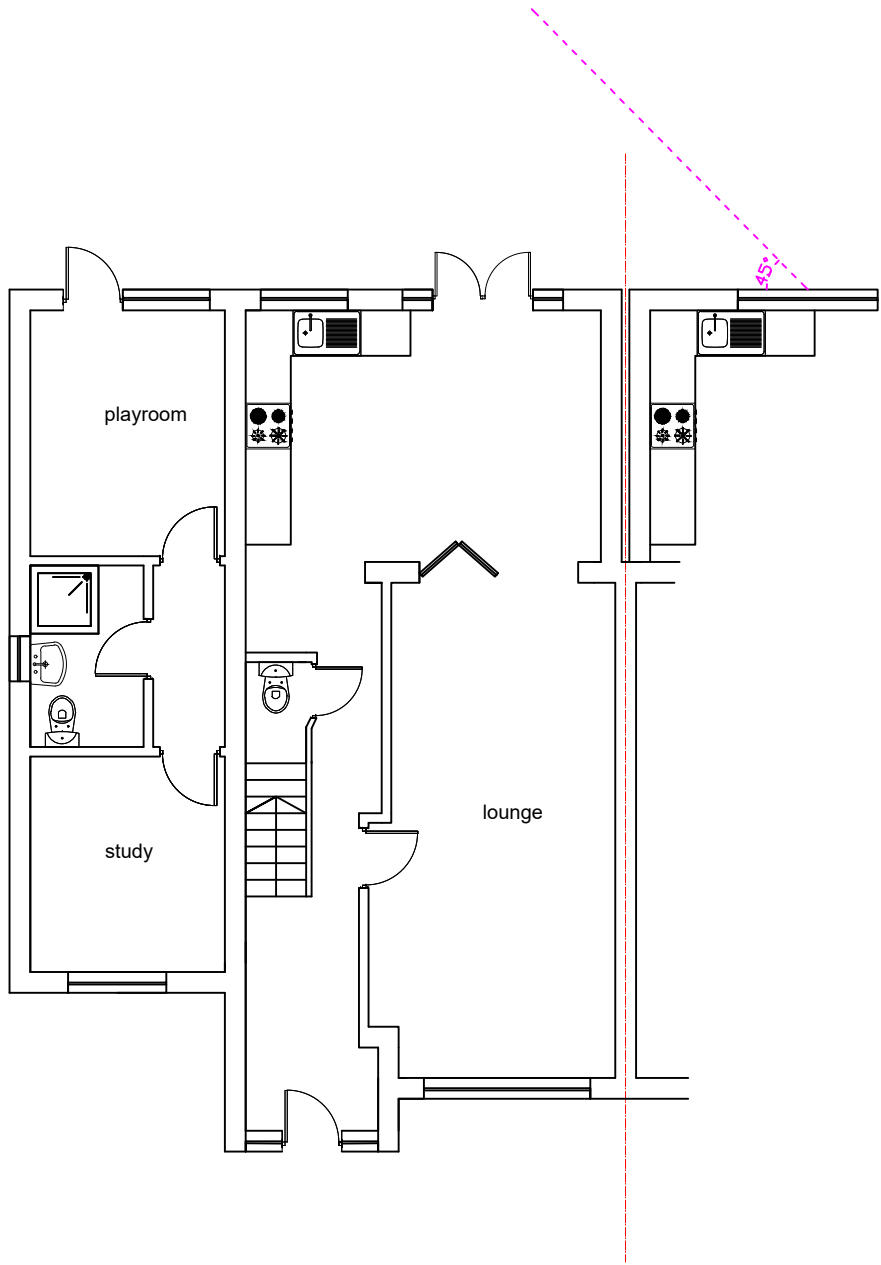


 

EXISTING GROUND FLOOR PLAN

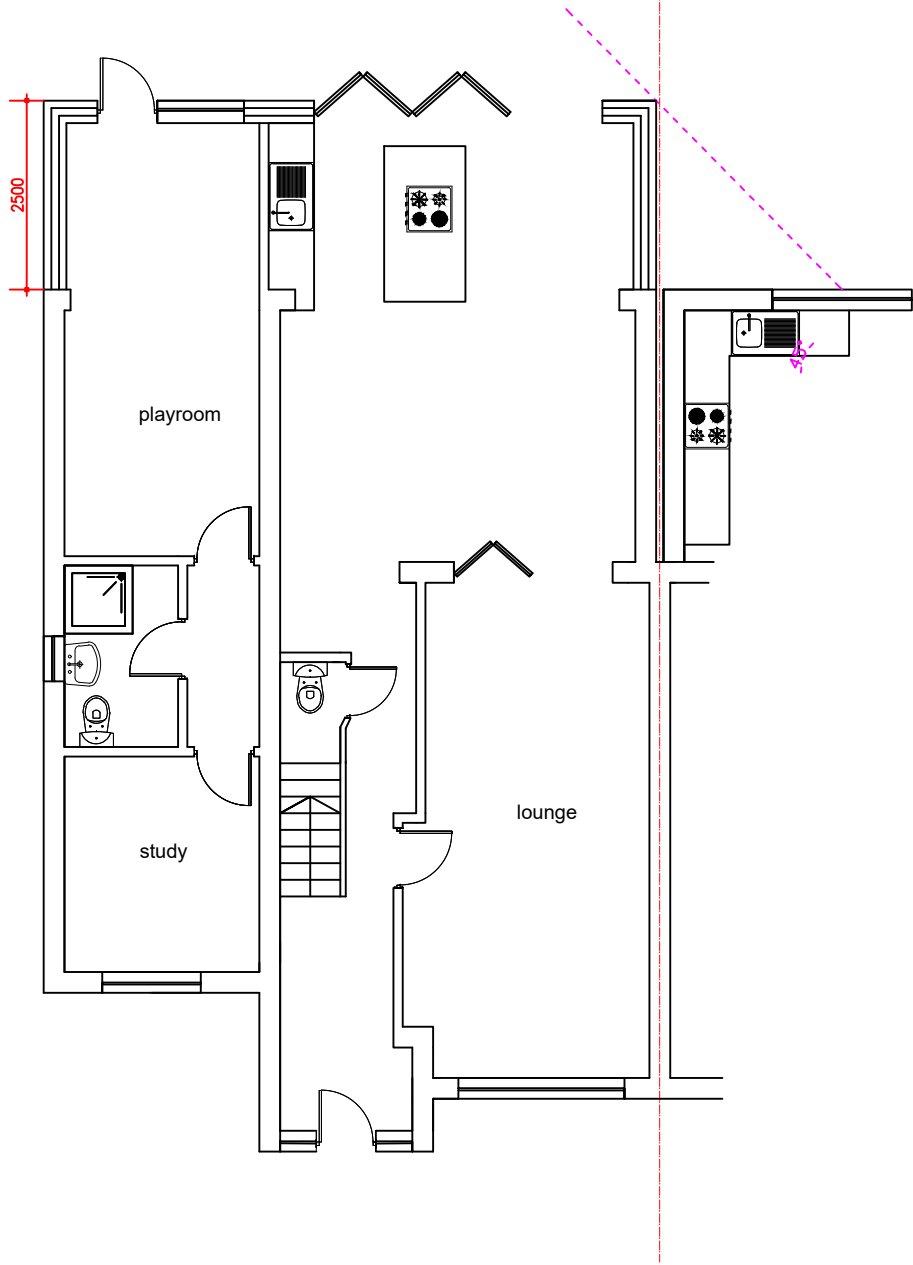

PROPOSED GROUND FLOOR PLAN

M C S DESIGN Architectural Services Millennium Creative Services Design Rivendell, 8A PRIORY Lane, Bracknell, RG42 2JU	client MR. MANDIP SINGH	site 24 PHELPS WAY, HAYES, UB3 4LH	project SINGLE STOREY REAR EXTENSION	title EXISTING AND PROPOSED GROUND FLOOR PLANS	status: HOUSEHOLDER PLANNING APPLICATION	scale 1:100 @ A3	drawn Kaleem Janjua B.Arch.
					drawing number: SINGH/PLAN/002	date 10th April 2025	revision SINGH/PLAN/002/REV-A