




COPYRIGHT DO NOT SCALE FROM THIS DRAWING. CONTRACTOR MUST CONFIRM SITE DIMENSIONS BEFORE COMMENCEMENT OF WORK.		
THIS DRAWING OR DESIGN IS THE COPYRIGHT AND MAY NOT BE REPRODUCED WITHOUT WRITTEN CONSENT OF THE DESIGNER.		
CONTRACTOR RESPONSIBLE FOR CORRECT SETTING OUT ON SITE. ANY DISCREPANCIES TO BE NOTED TO THE DESIGNER IMMEDIATELY.		
MARKED	REVISION	DATE
A		

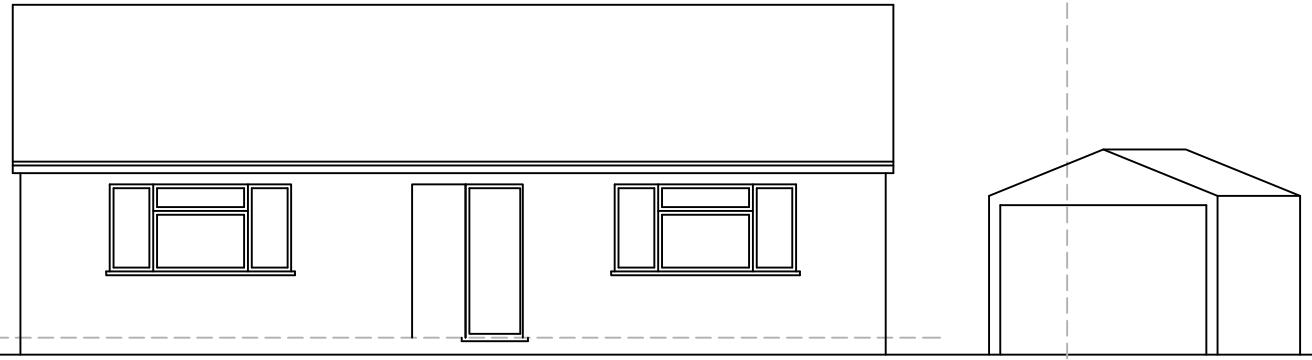


FRONT ELEVATION

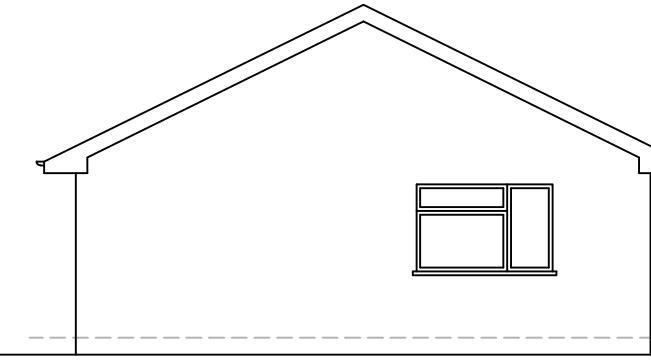

SIDE ELEVATION

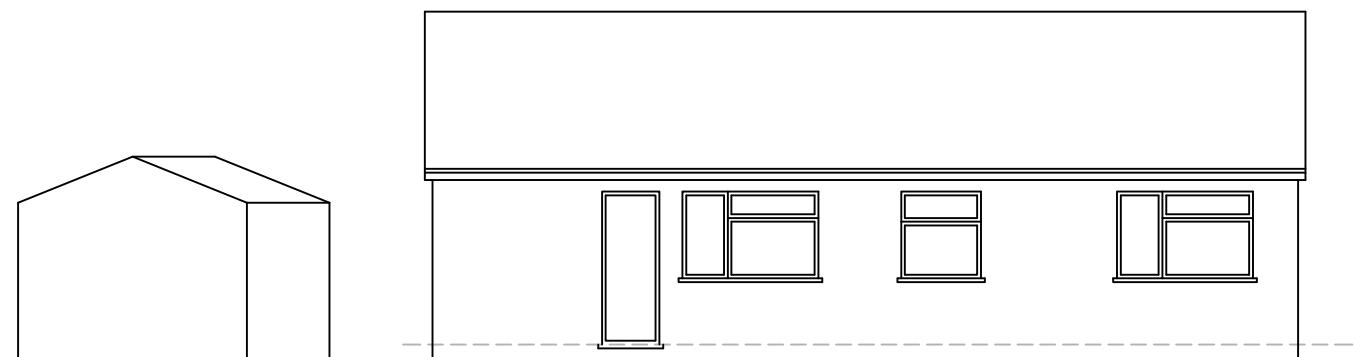


REAR ELEVATION

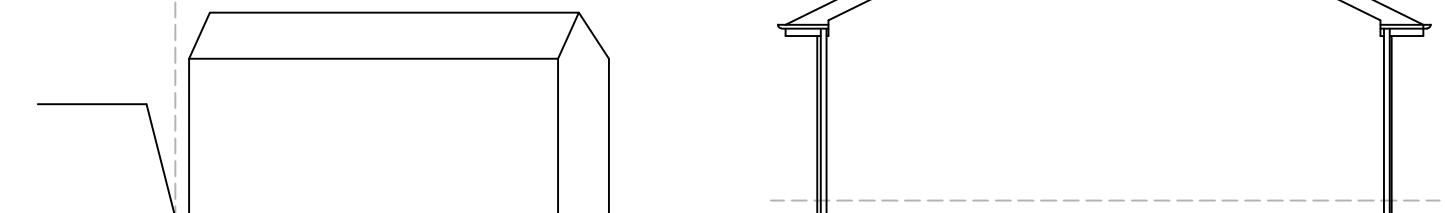

SIDE ELEVATION

0

10M

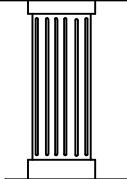	CHECKED:	DATE: FEB 2023
	DRAWN:	SCALE: 1:100
	DRAWING NUMBER: 03	

DRAWING TITLE:
EXISTING ELEVATIONS

PROJECT:
**83 GREAT CENTRAL AVENUE
RUISLIP
HA4 6TU**