


MARKED	REVISION	DATE
A		

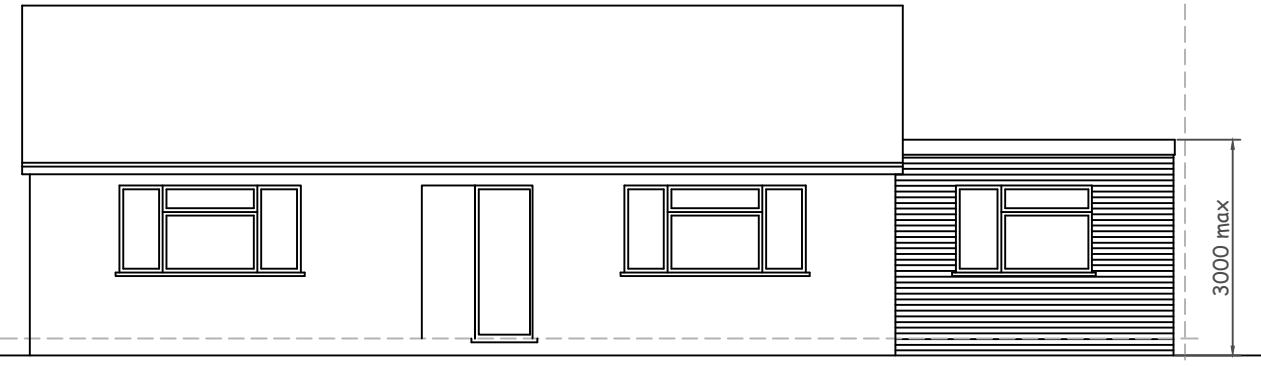


FRONT ELEVATION

CONTRACTOR MUST BUILD IN ACCORDANCE WITH THE DRAWINGS
AND SPECIFICATIONS ANY DEVIATION FROM THE DRAWINGS MUST BE
APPROVED BY THE ARCHITECT, ENGINEER AND THE BUILDING
INSPECTOR WHERE RELEVANT


CONTRACTOR MUST PROVIDE MIN 48 HOURS WRITTEN NOTICE OF
COMMENCEMENT OF WORK TO LOCAL AUTHORITY BUILDING CONTROL
AND COMPLETION OF WORKS MUST OBTAIN A FINAL CERTIFICATE
FROM THE LOCAL AUTHORITY

ALL DIMENSIONS AND LEVELS ARE TO BE DETERMINED AND
CHECKED BY THE CONTRACTOR ON SITE AND AGREED WITH THE
CLIENT, BUILDING WORK SHALL BE CARRIED OUT WITH PROPER
MATERIALS AND WORKMANLIKE MANNER

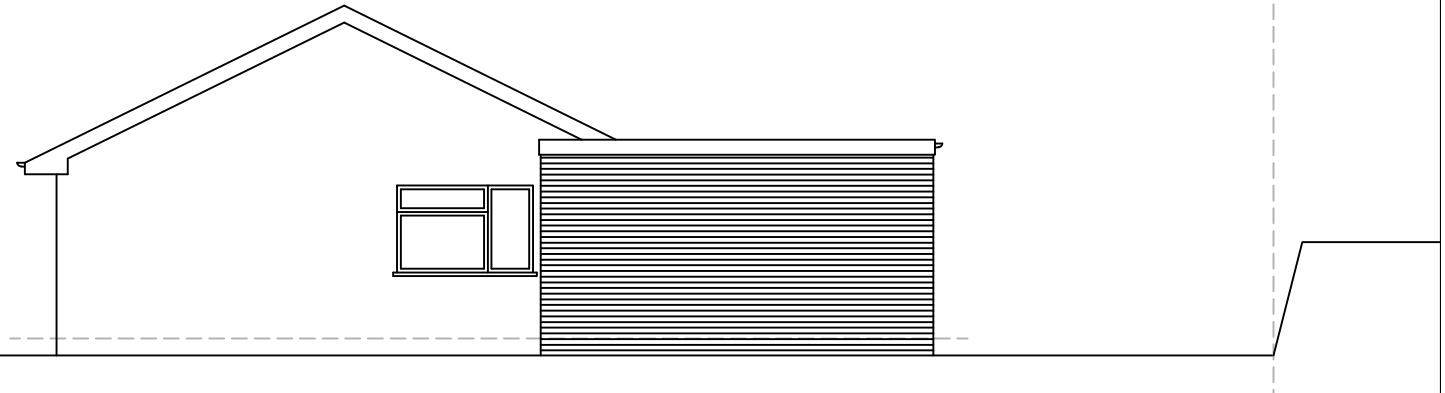


SIDE ELEVATION

EXTERNAL MATERIALS TO MATCH EXISTING

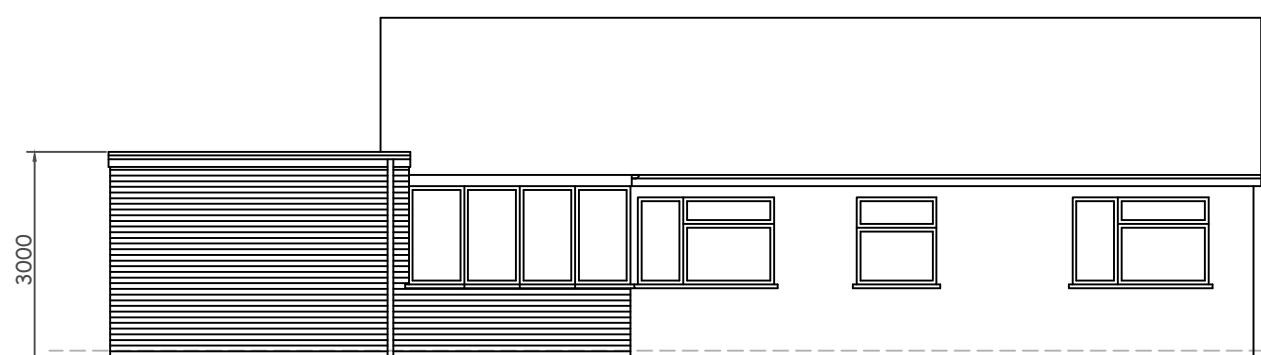


REAR ELEVATION

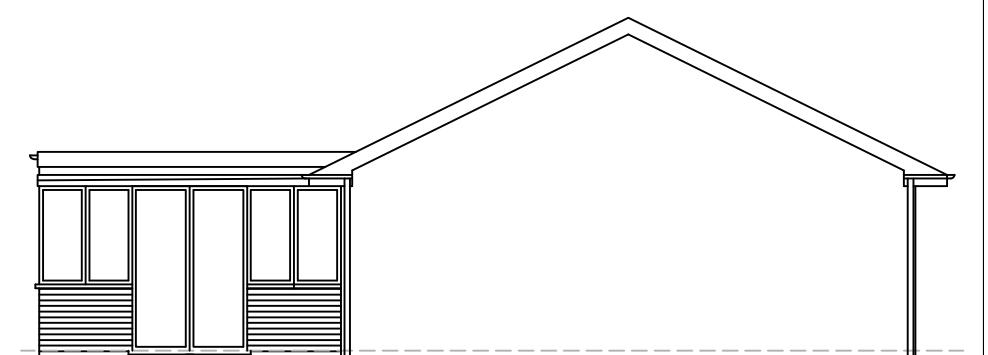

SIDE ELEVATION

0

10M

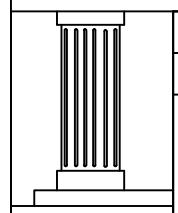

CHECKED: FEB 2023

DRAWN: 1:100

DRAWING NUMBER:

04

DRAWING TITLE:

PROPOSED ELEVATIONS

PROJECT:
83 GREAT CENTRAL AVENUE
RUISLIP
HA4 6TU