


1:100 0 1 2 3 4 5 6 7 8 9 10
1:50 0 1 2 3 4 5 6 7 8 9 10
metres

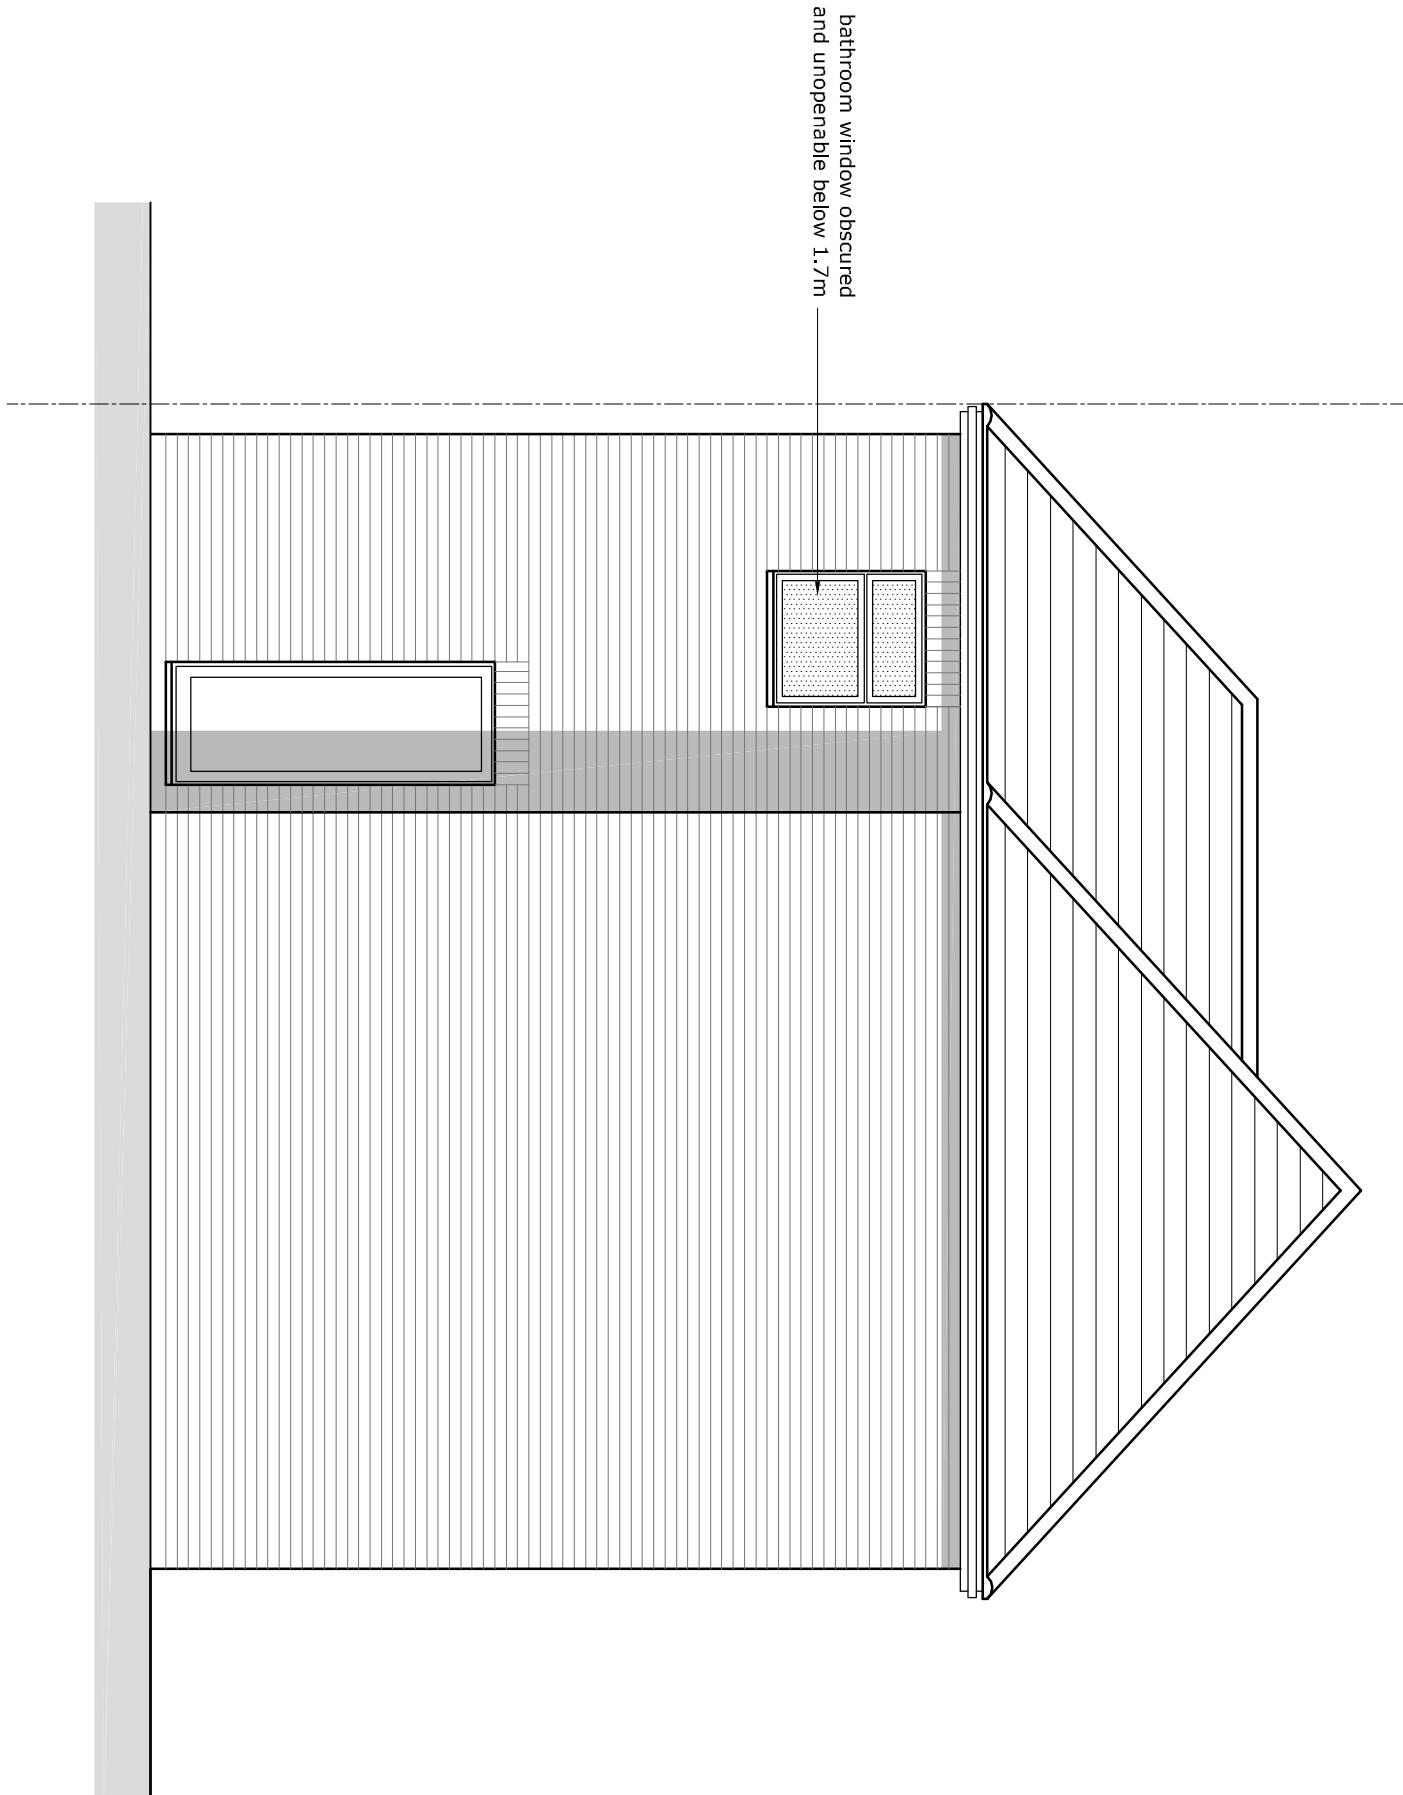

PROJECT
Site Adj 4 Botwell Cres
UB3 2BD

SCALE 1:50 @ A3

DRAWN WF

DATE July 2023

CONTRACT DRAWING

SO-058-06

REV

DETAIL

New Single Dwelling

Rear Elevation