


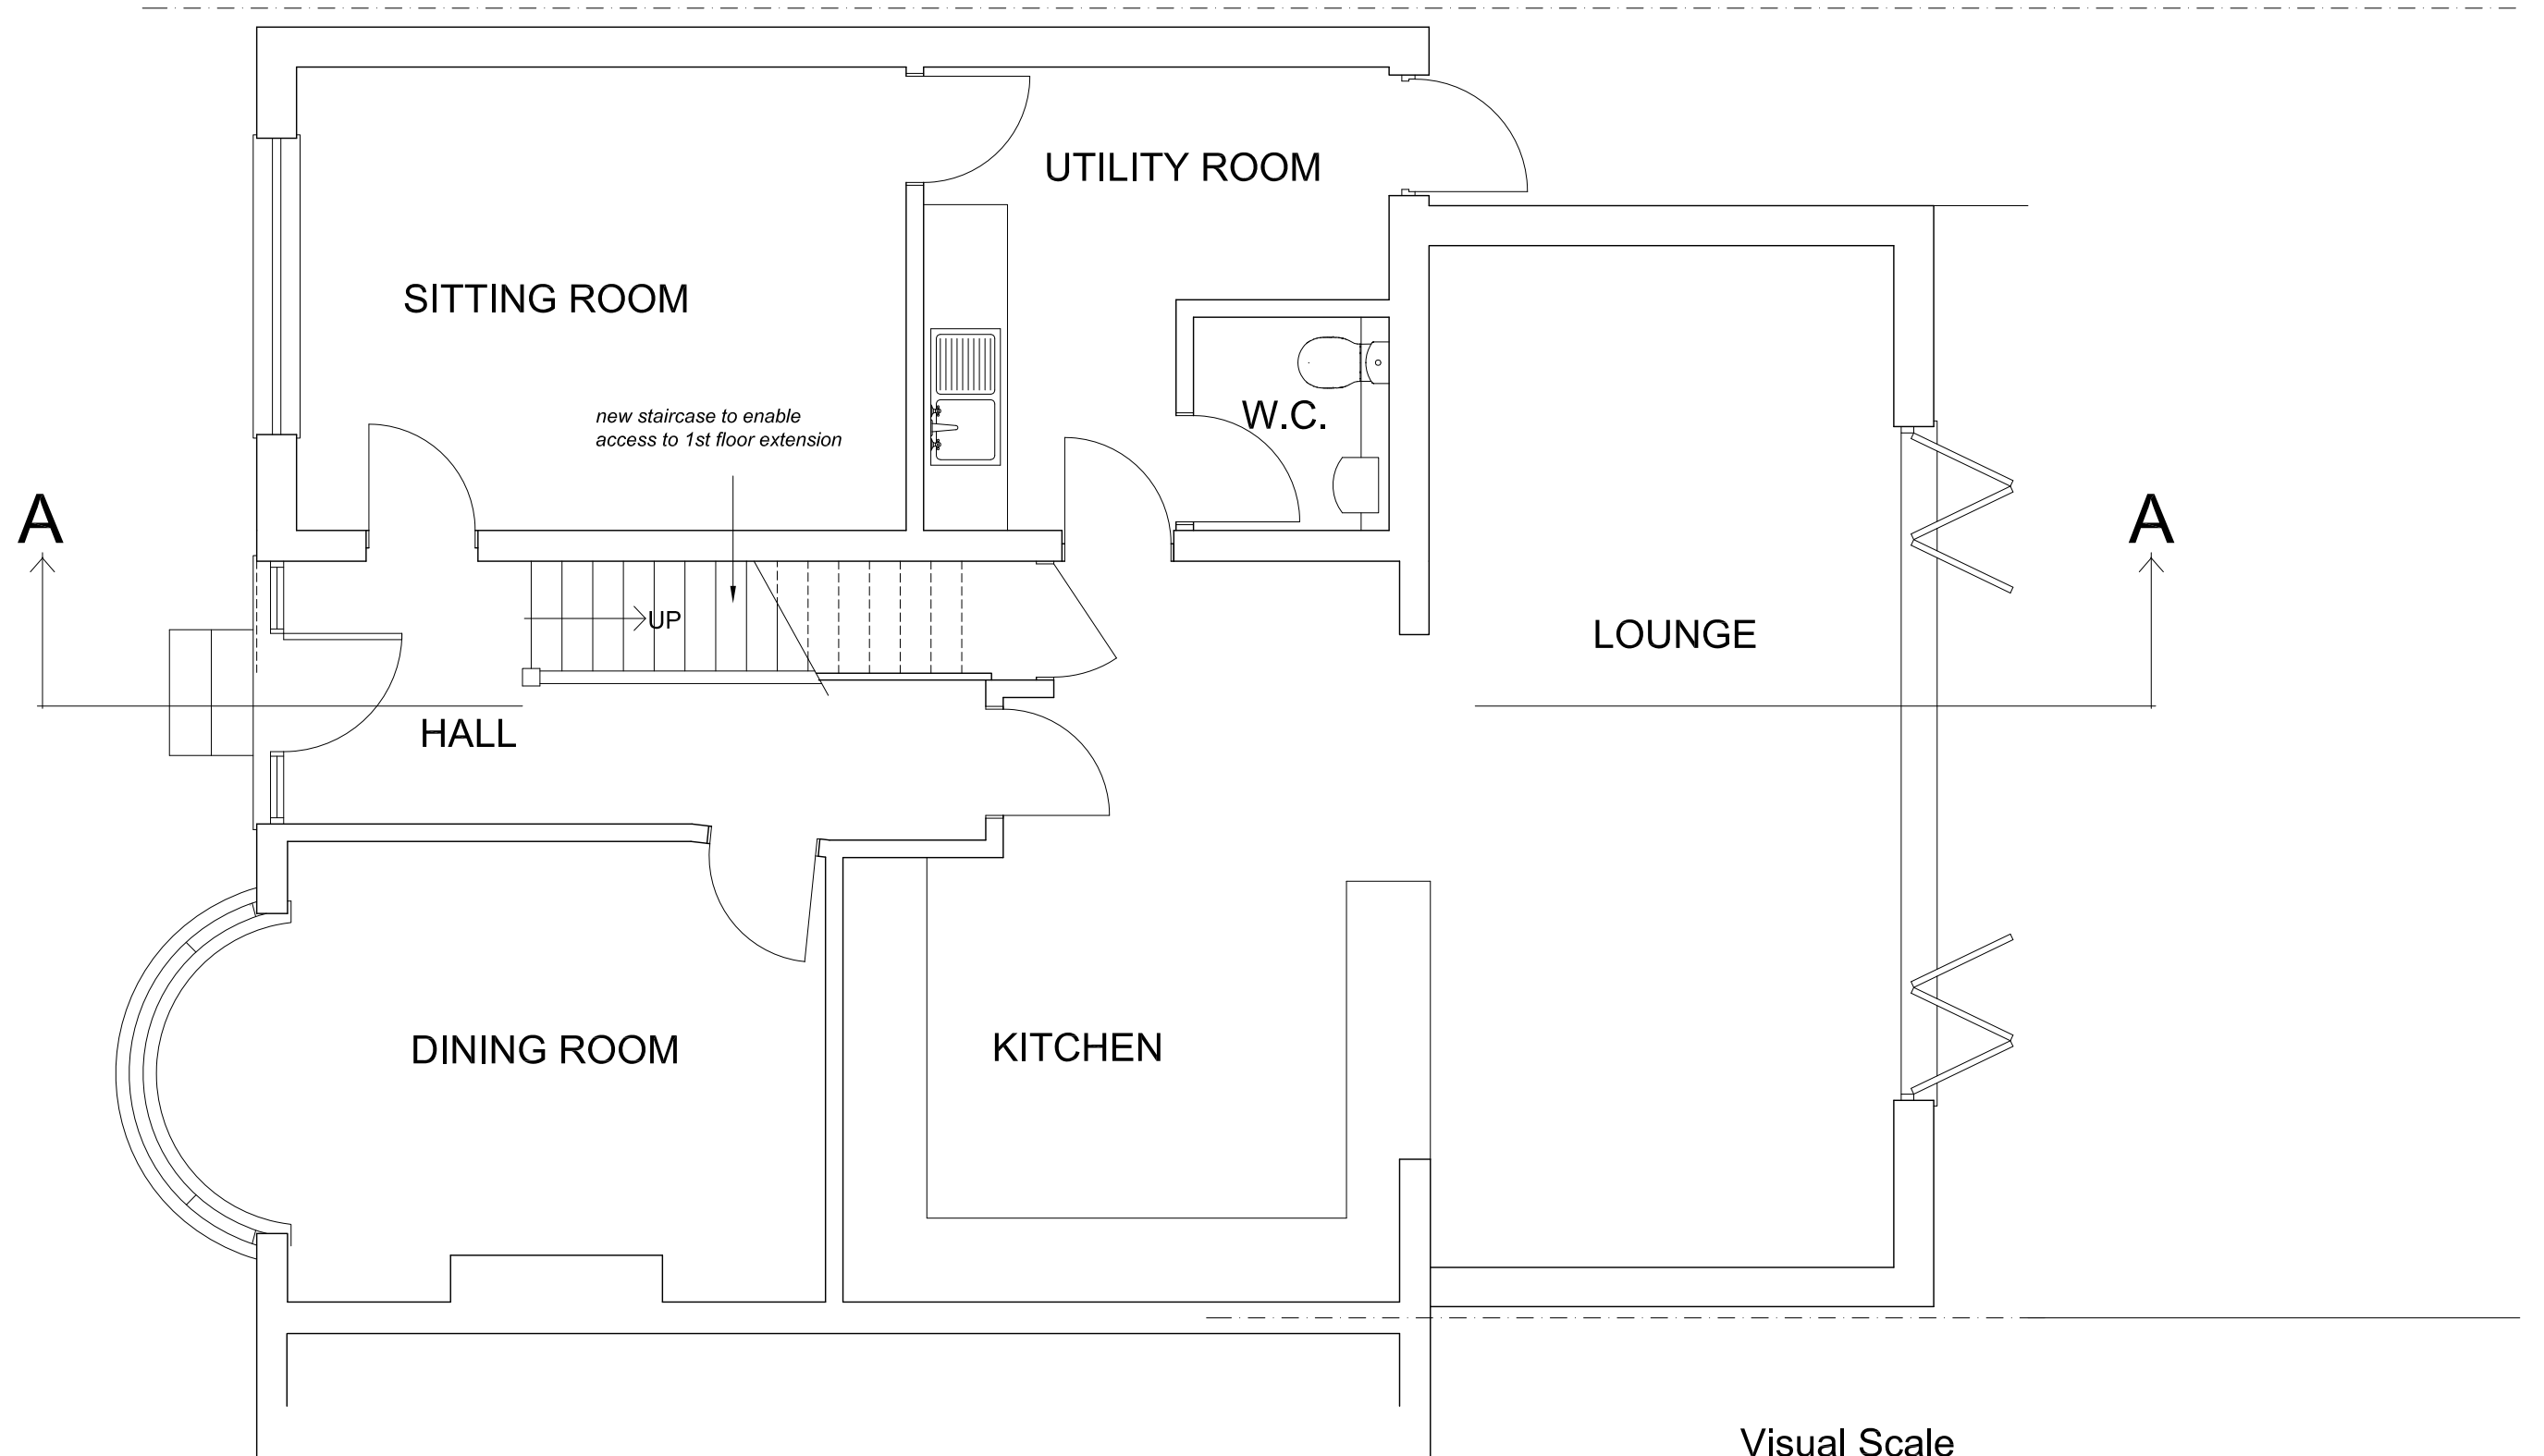

GROUND FLOOR PLAN - PROPOSED



- all dimensions to be checked on site
- to be read with all contract documentation
- any discrepancies to be reported to the contract administrator
- do not scale drawing

drawing status

PLANNING

HUNTER PRICE Ltd
Chartered Architects
15 Oxlease Meadows
Romsey - Hampshire - SO51 7AB
07771 782 485
e mail: j.price@hparchitects.co.uk

project title

D & K Booker
58 St. Margaret's Road
Ruislip HA4 7PA

project no. 1848 drawing no. 07 rev scale 1/50

revisions

drawing title

1st Floor & Roof Extensions
Ground Floor Plan
Proposed

drawn by JEP date March 2022

HUNTER PRICE