
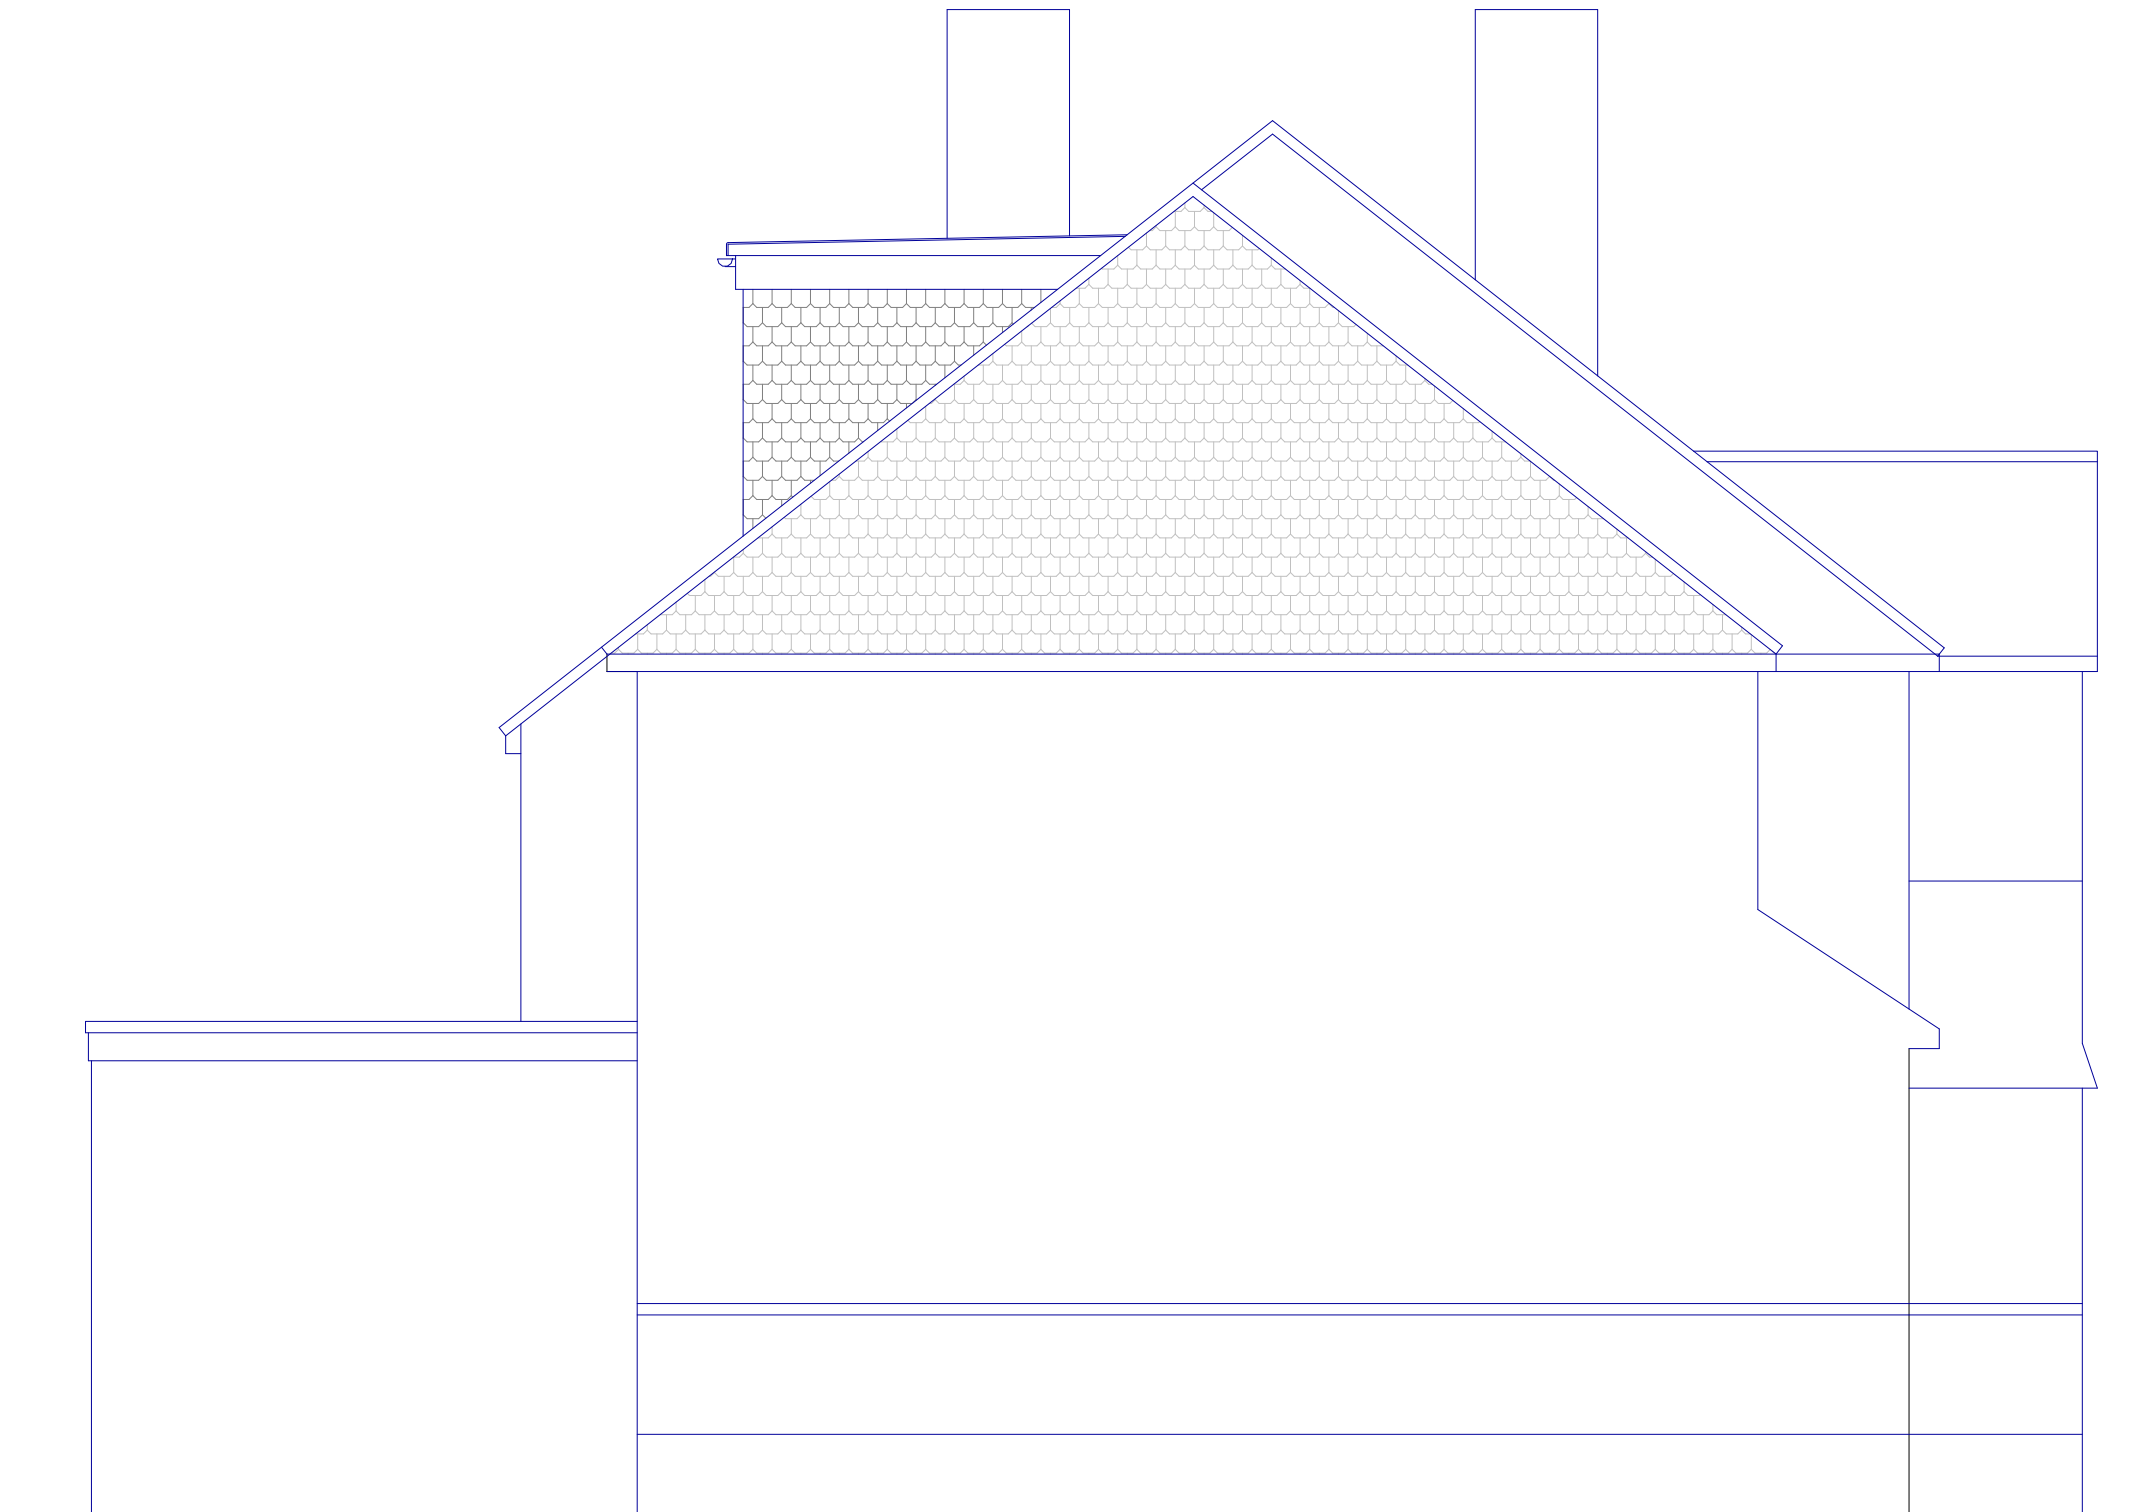


 

58 St Margarets Road
Ruislip
HA4 7PA

[illegible]

	PLAN
	PROJECT

	PROPOSED EAST ELEVATION
	FIRST FLOOR SIDE EXTN AND LOFT CONVERSION

General Notes:
1. All dimensions to be checked on site prior to construction any discrepancies should be reported to the highford design
2. All drawings are indicative of architects visual requirements only and show design intent only.
As this is a computer drawing scale of drawings can vary on printing check on site for setting-out.
Copyright: **Highford Design 2022**
This drawing should not be used to calculate areas for the purpose of valuations. All dimensions to be checked on site by contractor and such dimensions to be their responsibility.

DWG No

DWG No
07
Rev: -

Date: March 2023
Project: 58 St Margarets Road
Scale 1:50 @ A3
Checked: AW
Drawing Title: Plans
Status: Planning
Job No: 397

Highford
Design and Build Limited
27 Bellamy Close, Ickenham, Middlesex UB10 8SJ
email: info@highforddesign.co.uk - web: www.highforddesign.co.uk
mobile: 07557 390205