






PROPOSED FRONT ELEVATION

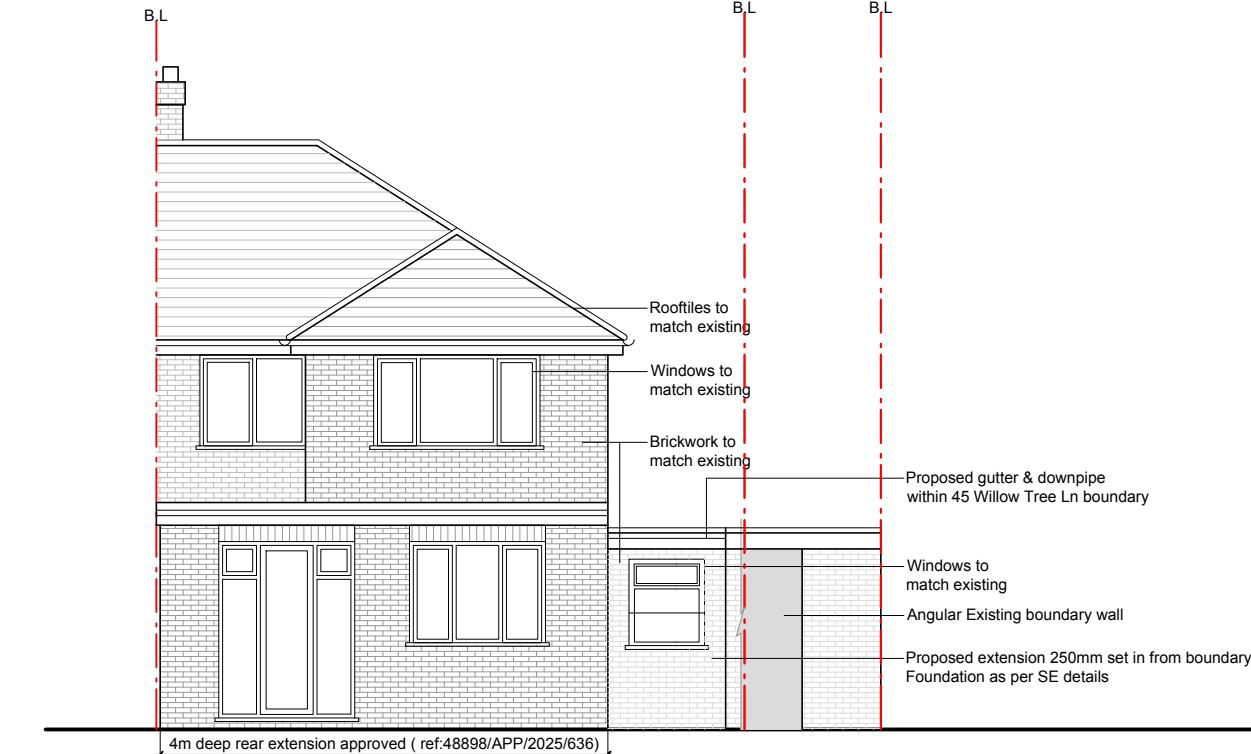

PROPOSED REAR ELEVATION

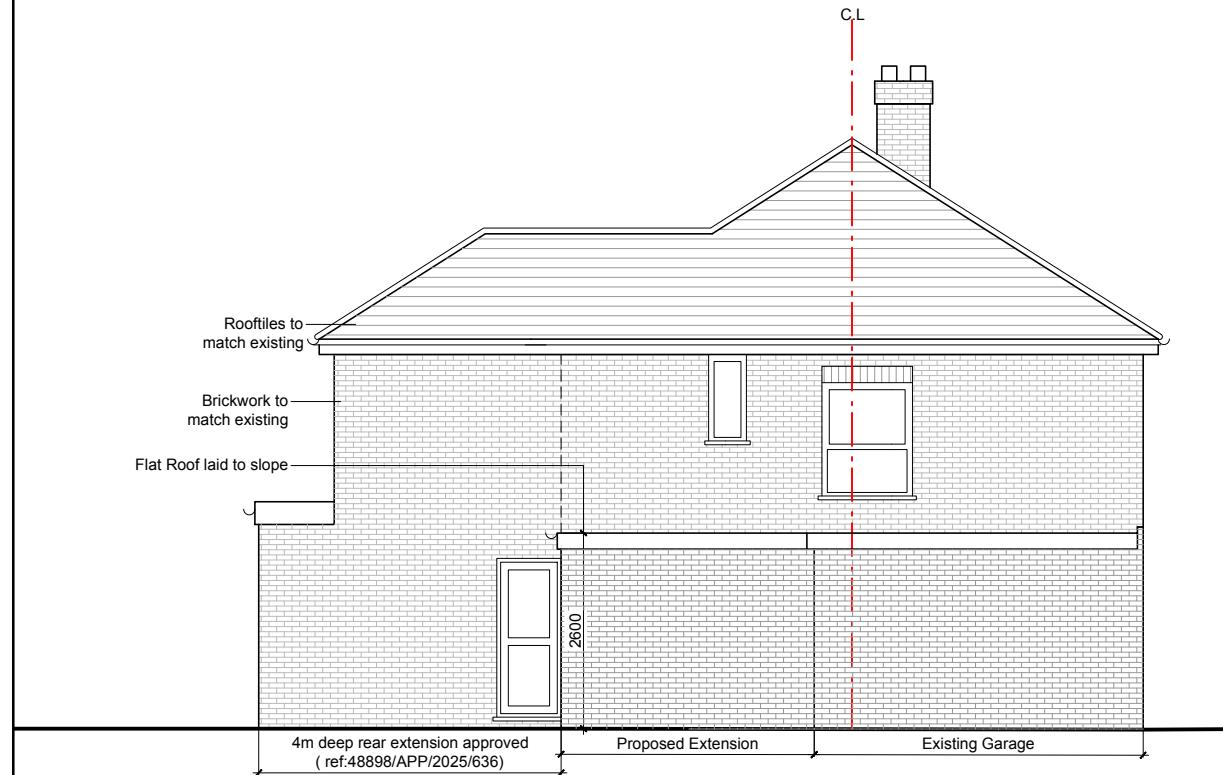

PROPOSED SIDE (LHS) ELEVATION

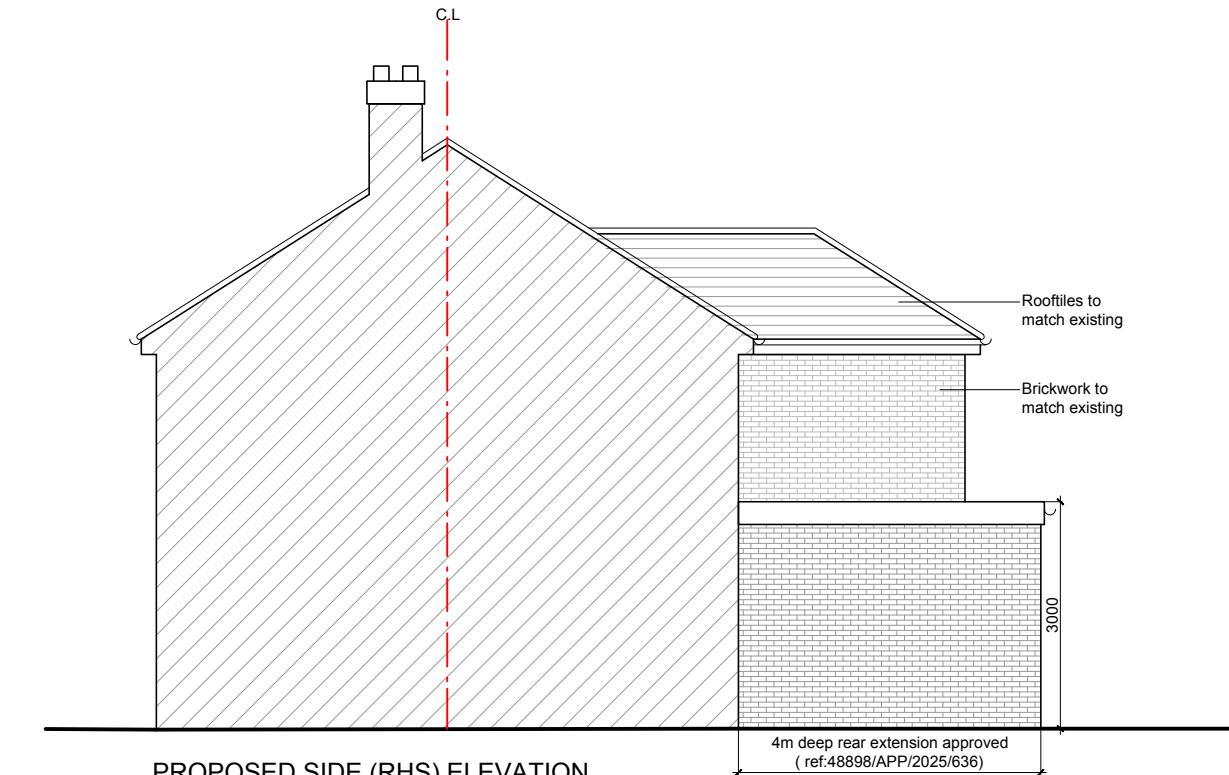

PROPOSED SIDE (RHS) ELEVATION

SCALE (m)  
0 1 2 3 4 5

INFORMATION CONTAINED IN THIS DWG IS CONFIDENTIAL AND  
MAY NOT BE COPIED OR OTHERWISE USED EXCEPT BY  
WHOM IT IS SUPPLIED. LA VAASTU MAINTAINS  
COPYRIGHT OF DWG. AND ACCEPTS NO LIABILITY TO ANY THIRD  
PARTY RELYING ON INFORMATION CONTAINED IN THE DWG.  
CONTRACTORS MUST VERIFY ALL DIMENSIONS ON SITE BEFORE  
COMMENCING ANY WORK OR SHOP DRAWINGS.  
REFERRED DIMENSIONS ARE TO BE USED IN PREFERENCE TO SCALED  
DIMENSIONS.  
IF THIS DRAWING EXCEEDS THE QUANTITIES TAKEN IN ANY WAY THE  
ARCHITECTURAL DESIGNER IS TO BE INFORMED BEFORE THE WORK IS  
INITIATED.

NOTES -

Job: 45 WILLOW TREE LANE  
HAYES UB4 9BE

Dwg: PROPOSED ELEVATIONS

Dwg No: LaVaastu/2025/517/06/Rev A

Scale: 1:100 on A3

Date: 04/07/25

La Vaastu Ltd.  
Flat 3 Dakota House  
17 Hornchurch Rd, Uxbridge, UB10 0YP  
www.lavaastu.co.uk, 07574165277