



EXISTING GROUND FLOOR PLAN

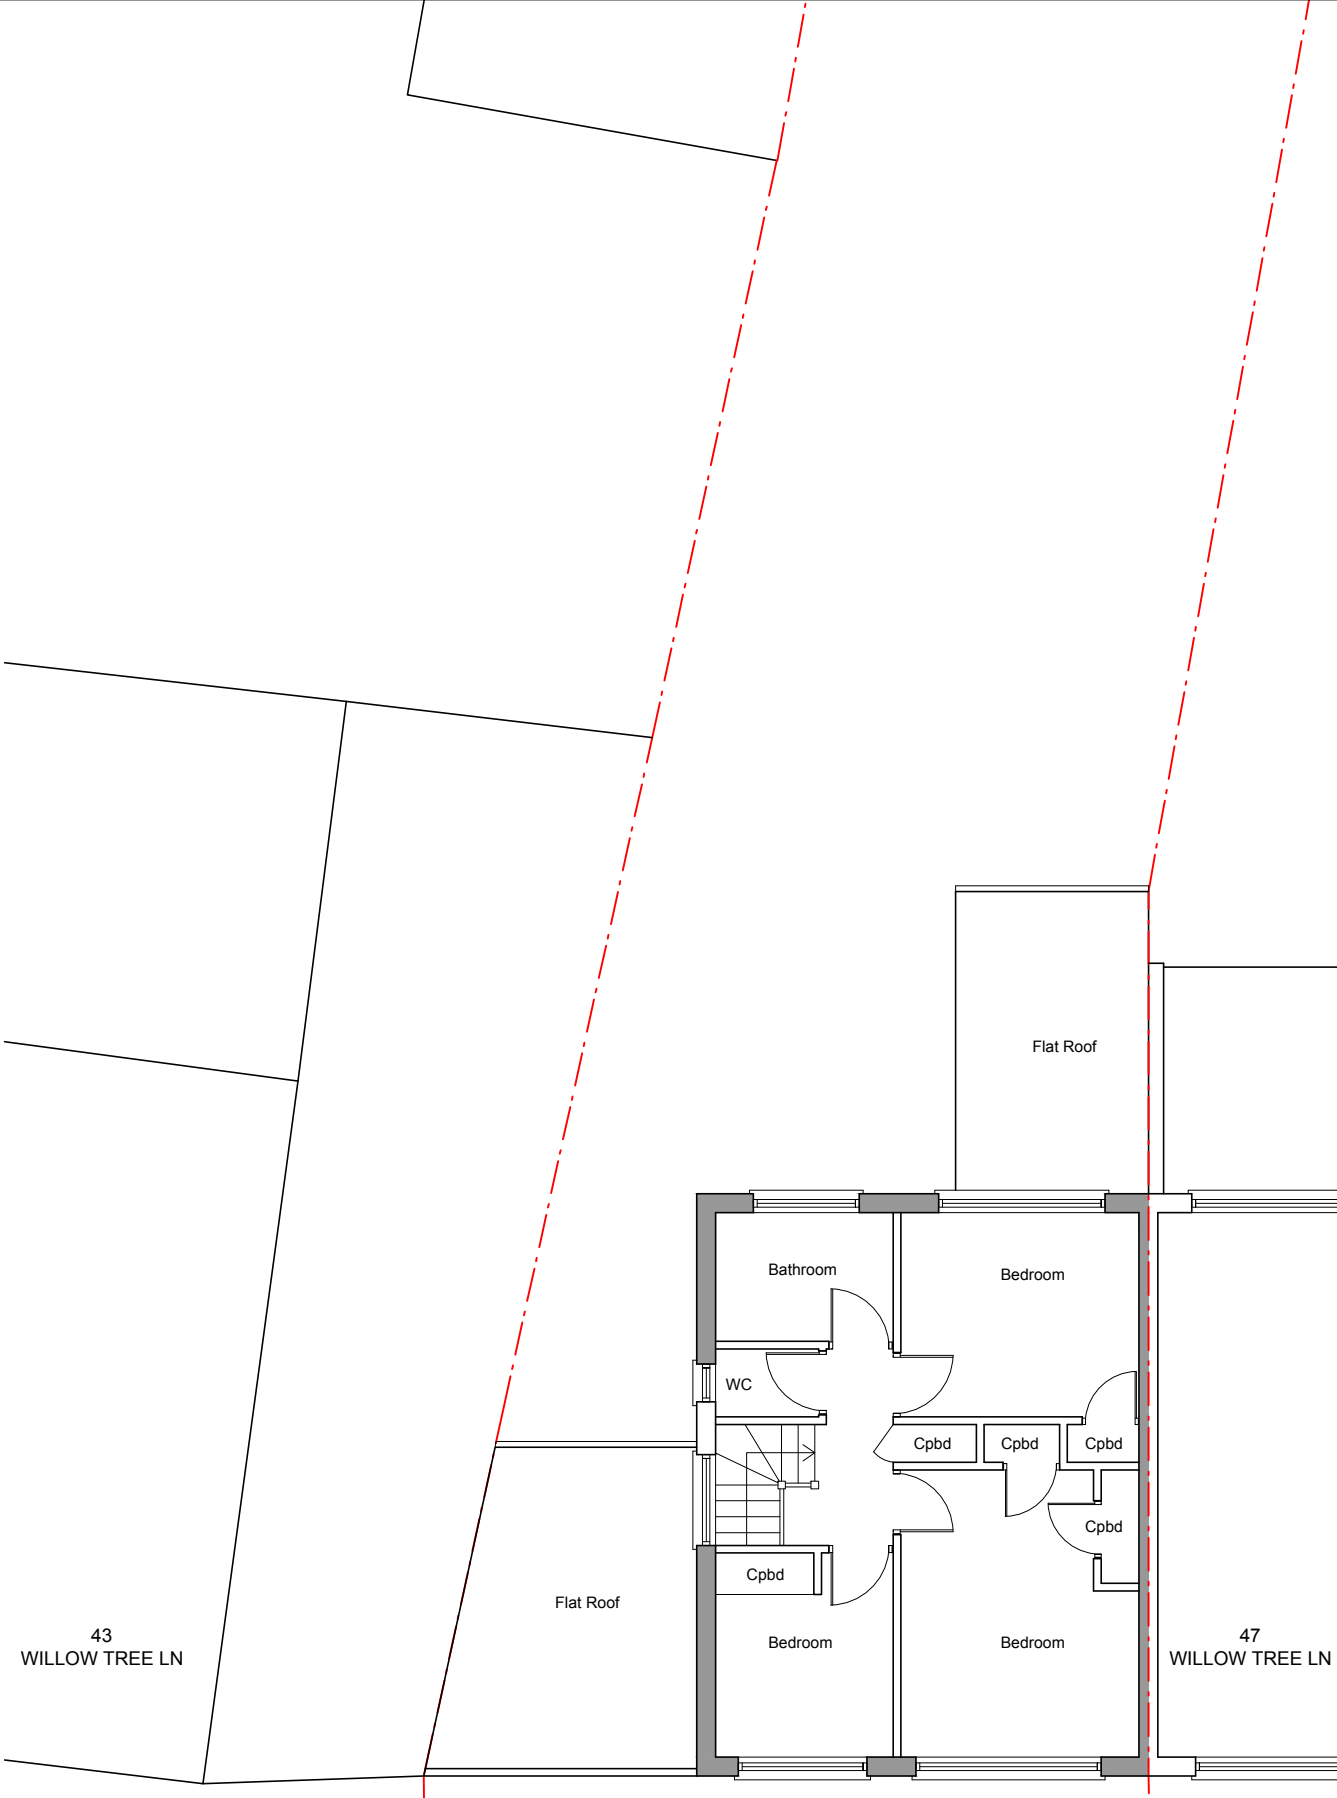

EXISTING FIRST FLOOR PLAN

 

INFORMATION CONTAINED IN THIS DWG IS CONFIDENTIAL AND MAY NOT BE USED FOR ANY OTHER PURPOSE OTHER THAN THAT FOR WHICH THE DWG. WAS SUPPLIED. LA VAASTU MAINTAINS COPYRIGHT OF DWG. AND ACCEPTS NO LIABILITY TO ANY THIRD PARTY RELYING ON INFORMATION CONTAINED IN THE DWG.

CONTRACTORS MUST VERIFY ALL DIMENSIONS ON SITE BEFORE COMMENCING ANY WORK OR SHOP DRAWINGS. ROUNDED DIMENSIONS ARE TO BE USED IN PREFERENCE TO SCALED DIMENSIONS.

IF THIS DRAWING EXCEEDS THE QUANTITIES TAKEN IN ANY WAY THE ARCHITECTURAL DESIGNER IS TO BE INFORMED BEFORE THE WORK IS INITIATED.

NOTES -

- Existing Walls
- Walls Removed
- New Walls

Job: 45 WILLOW TREE LANE
HAYES UB4 9BE

Dwg: EXISTING FLOOR PLANS

Dwg No: LaVaastu/2025/515/03

Date: 04/03/25

Scale: 1:100 on A3

Drawn: S

La Vaastu Ltd.

Flat 3 Dakota House
17 Hornchurch Rd, Uxbridge, UB10 0YP
www.lavaastu.co.uk, 07574165277