





EXISTING FRONT ELEVATION



PROPOSED REAR ELEVATION

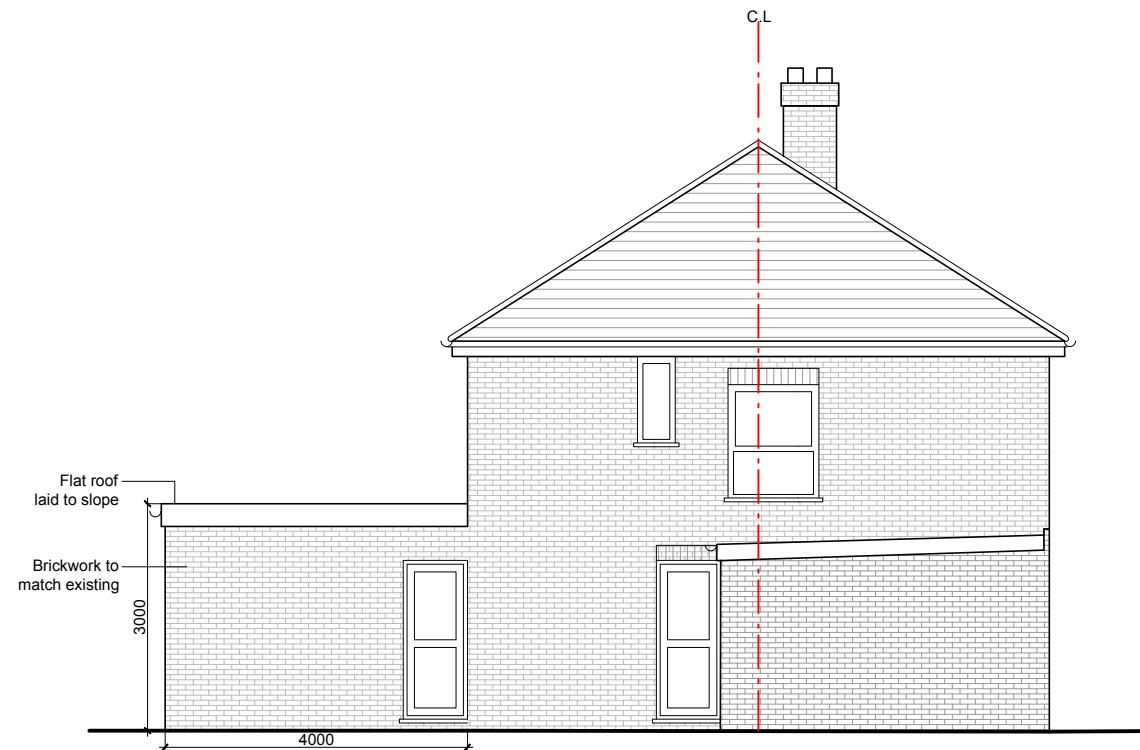

PROPOSED SIDE (LHS) ELEVATION

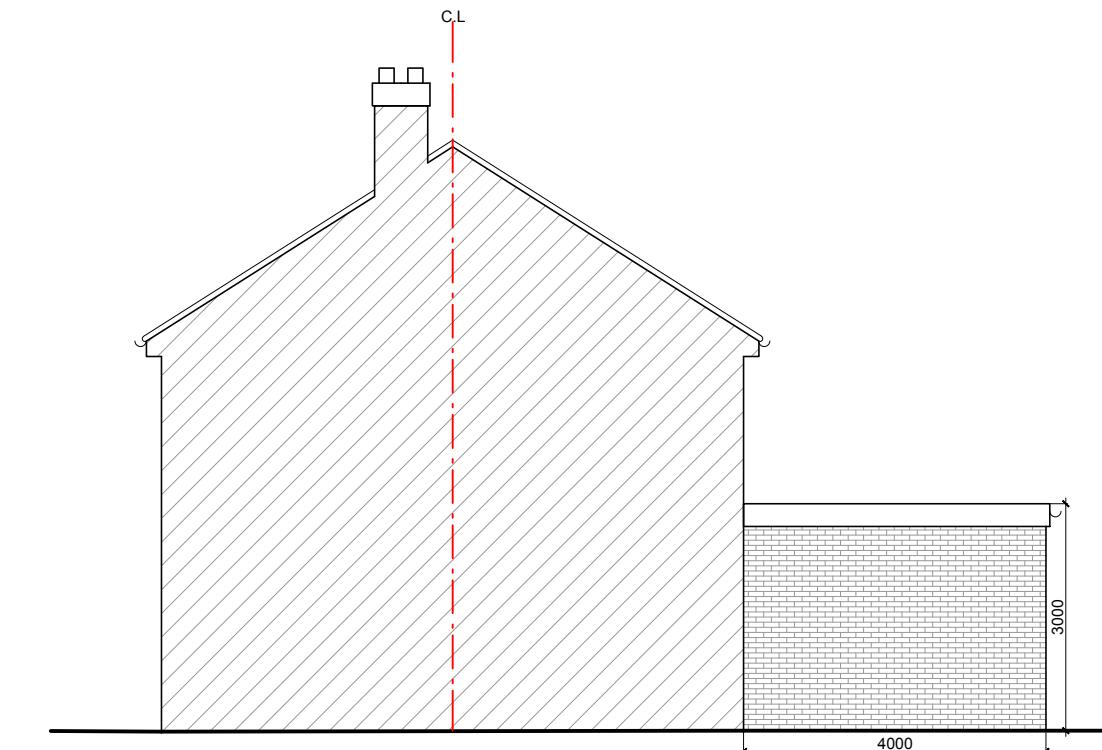

PROPOSED SIDE (RHS) ELEVATION

SCALE (m)
0 1 2 3 4 5

INFORMATION CONTAINED IN THIS DWG IS CONFIDENTIAL AND
MAY NOT BE USED FOR OTHER PURPOSES THAN THAT FOR
WHICH THE DWG WAS SUPPLIED. LA VAASTU MAINTAINS
COPYRIGHT OF DWG. AND ACCEPTS NO LIABILITY TO ANY THIRD
PARTY RELYING ON INFORMATION CONTAINED IN THE DWG.
CONTRACTORS MUST VERIFY ALL DIMENSIONS ON SITE BEFORE
COMMENCING ANY WORK OR SHOP DRAWINGS.
REFERRED DIMENSIONS ARE TO BE USED IN PREFERENCE TO SCALED
DIMENSIONS.
IF THIS DRAWING EXCEEDS THE QUANTITIES TAKEN IN ANY WAY THE
ARCHITECTURAL DESIGNER IS TO BE INFORMED BEFORE THE WORK IS
INITIATED.

NOTES -

- Existing Walls
- Walls Removed
- New Walls

Job: 45 WILLOW TREE LANE
HAYES UB4 9BE

Dwg: PROPOSED ELEVATIONS

Dwg No: LaVaastu/2025/515/06

Scale: 1:100 on A3

Date: 04/03/25

Drawn: S

La Vaastu Ltd.
Flat 3 Dakota House
17 Hornchurch Rd, Uxbridge, UB10 0YP
www.lavaastu.co.uk, 07574165277