





NORCOTT  
CLOSE

EXISTING SITE PLAN  
SCALE (m)

 


INFORMATION CONTAINED IN THIS DWG IS CONFIDENTIAL AND MAY NOT BE USED FOR ANY OTHER PURPOSE OTHER THAN THAT FOR WHICH THE DWG. WAS SUPPLIED. LA VAASTU MAINTAINS COPYRIGHT OF DWG. AND ACCEPTS NO LIABILITY TO ANY THIRD PARTY RELYING ON INFORMATION CONTAINED IN THE DWG.  
CONTRACTORS MUST VERIFY ALL DIMENSIONS ON SITE BEFORE COMMENCING ANY WORK OR SHOP DRAWINGS.  
FOOTED DIMENSIONS ARE TO BE USED IN PREFERENCE TO SCALED DIMENSIONS.  
IF THIS DRAWING EXCEEDS THE QUANTITIES TAKEN IN ANY WAY THE ARCHITECTURAL DESIGNER IS TO BE INFORMED BEFORE THE WORK IS INITIATED.

NOTES -

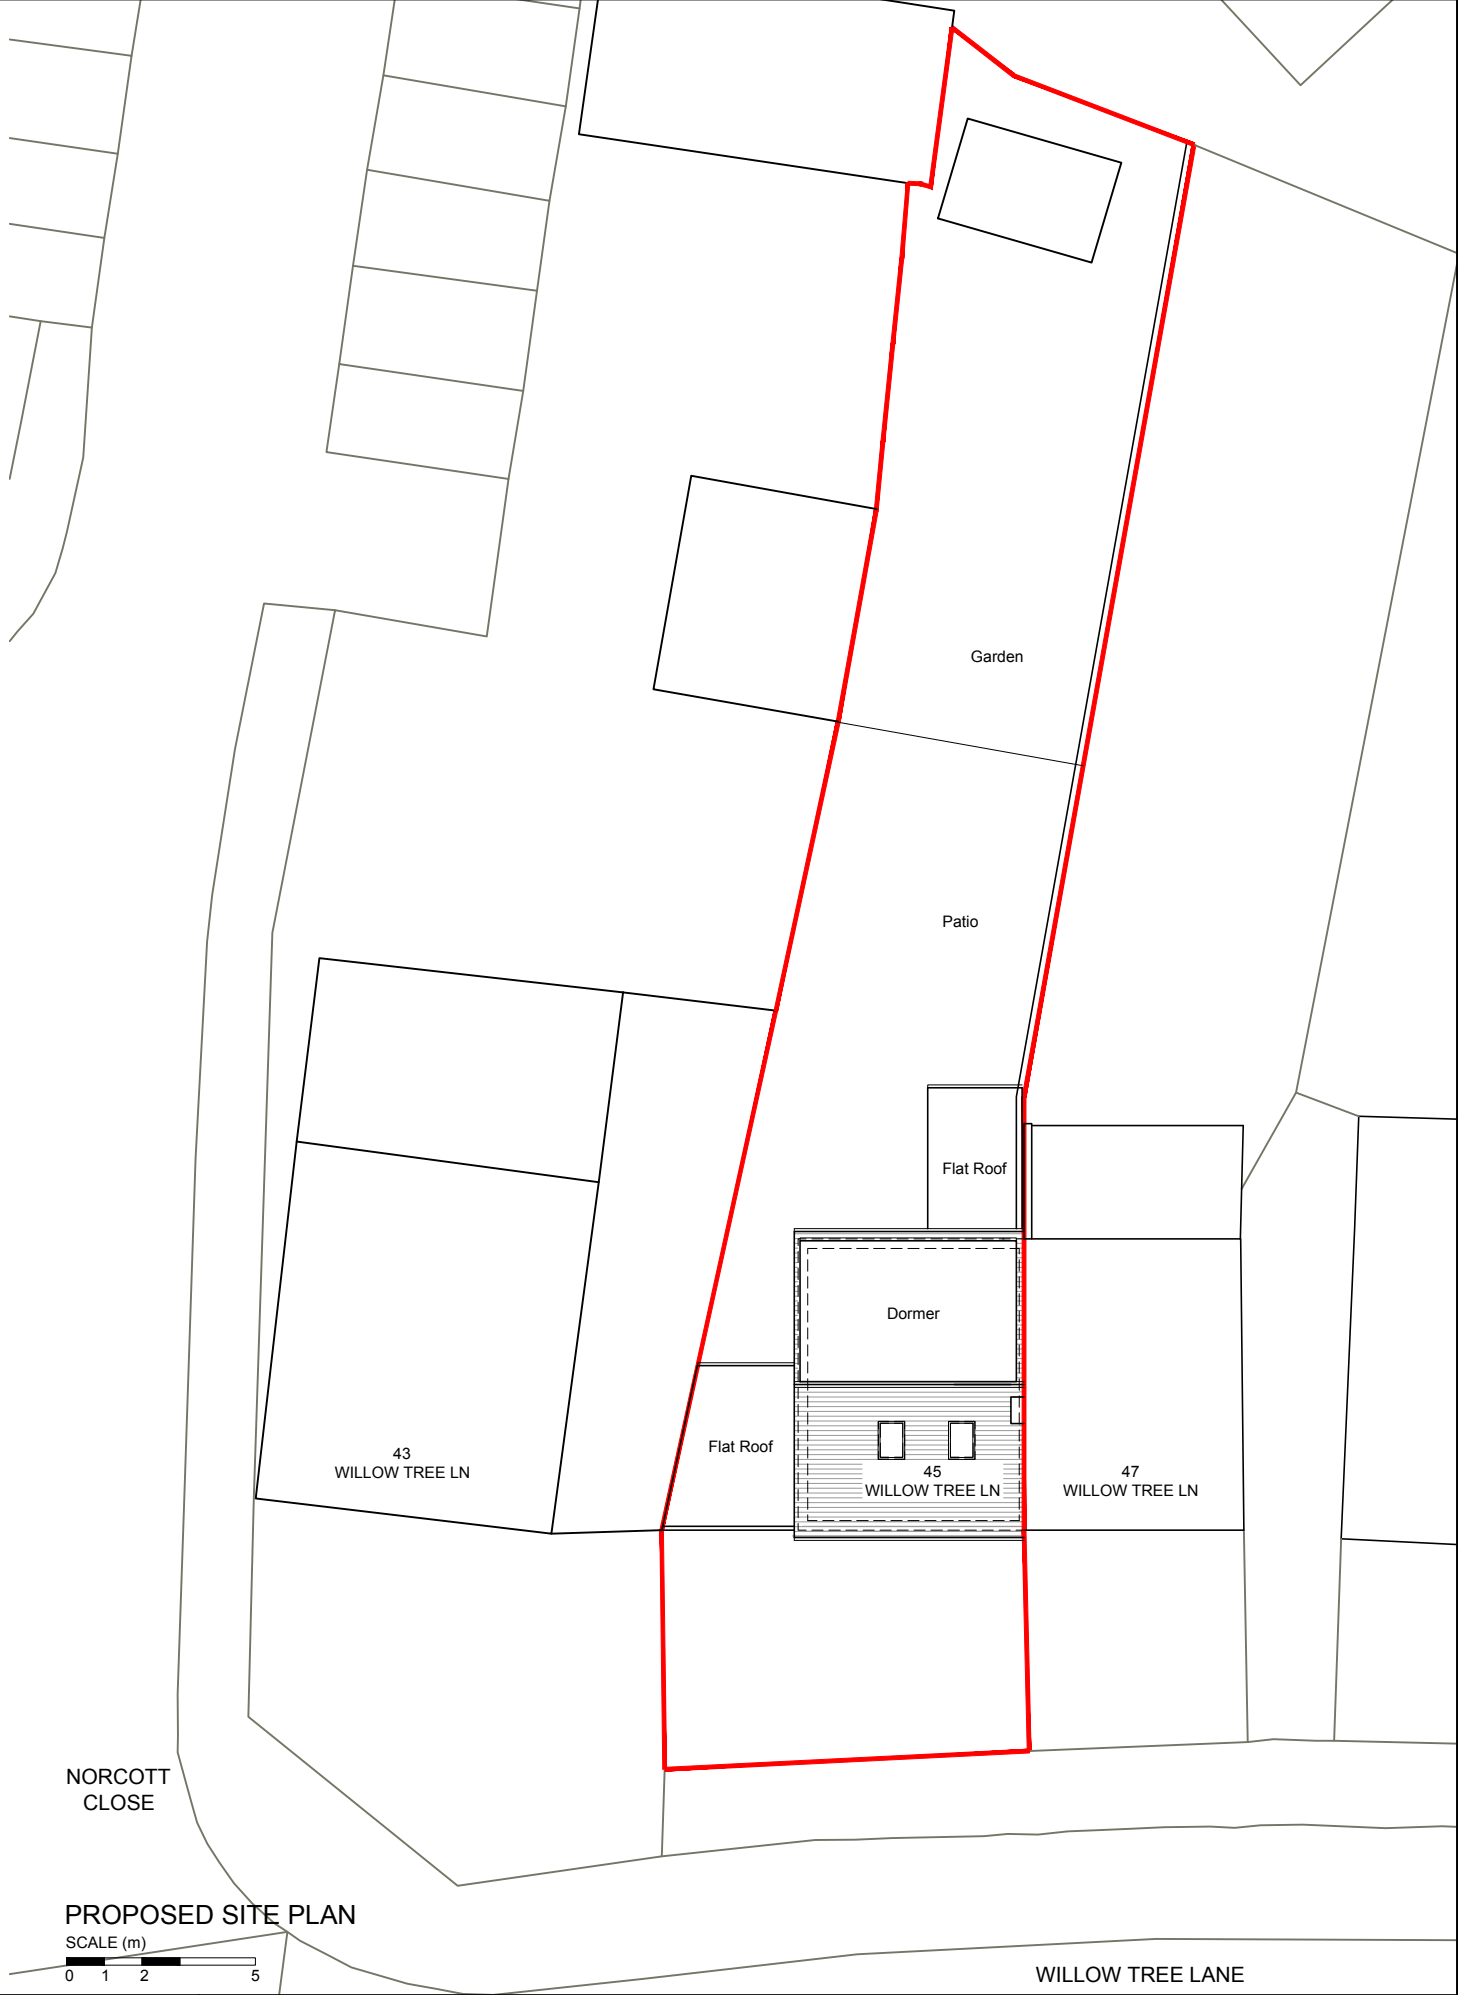

NORCOTT  
CLOSE

PROPOSED SITE PLAN  
SCALE (m)

 

Job: 45 WILLOW TREE LANE HAYES UB4 9BE			La Vaastu Ltd. Flat 3 Dakota House 17 Hornchurch Rd, Uxbridge, UB10 0YP www.lavaastu.co.uk, 07574165277
Dwg: EXISTING & PROPOSED SITE PLANS		Scale: 1:100 on A3	
Dwg No: LaVaastu/2025/516/02	Date: 04/03/25	Drawn: S	