






EXISTING FRONT ELEVATION  
Scale 1:100

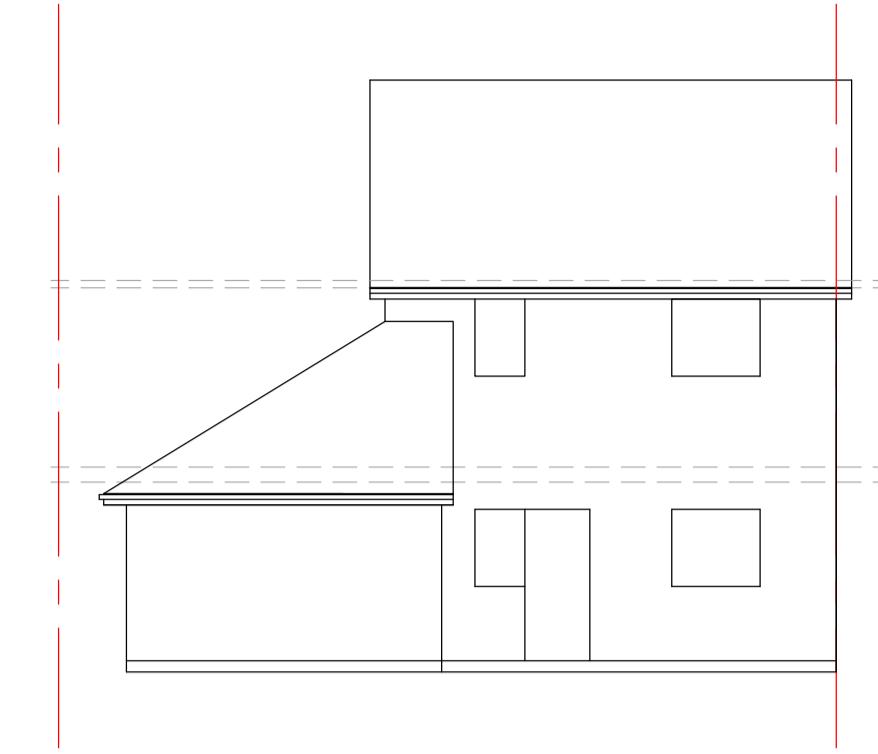


EXISTING REAR ELEVATION  
Scale 1:100

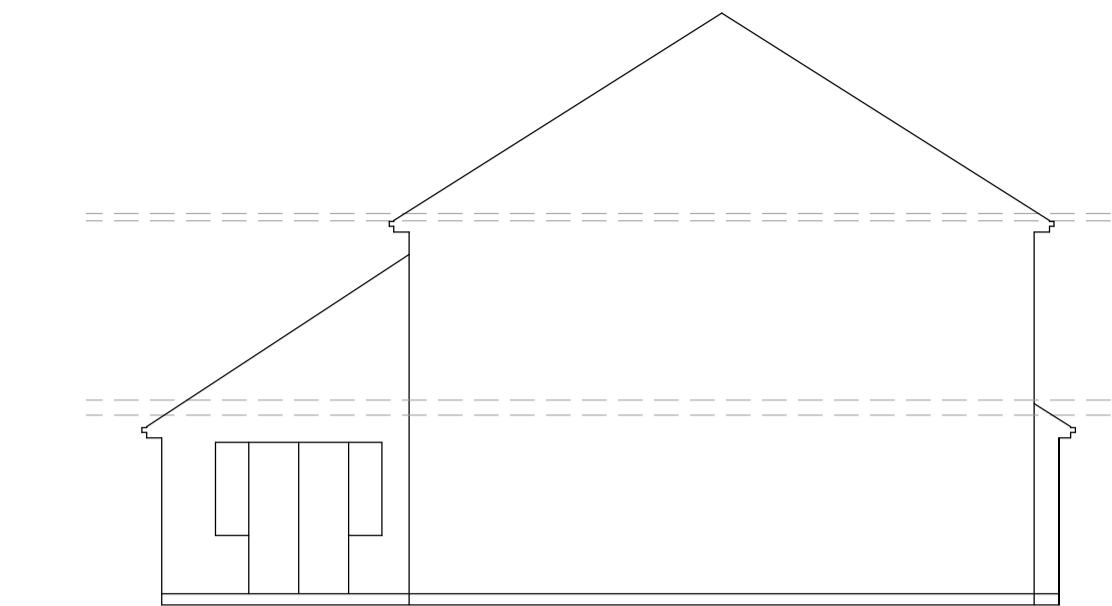


EXISTING SIDE ELEVATION  
Scale 1:100

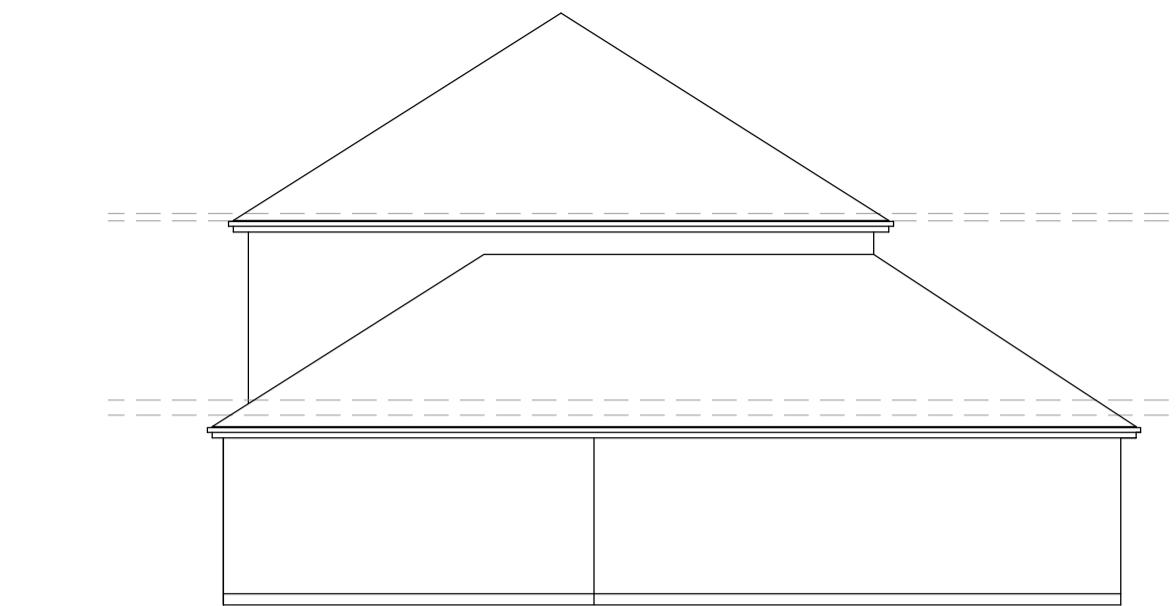


EXISTING SIDE ELEVATION  
Scale 1:100

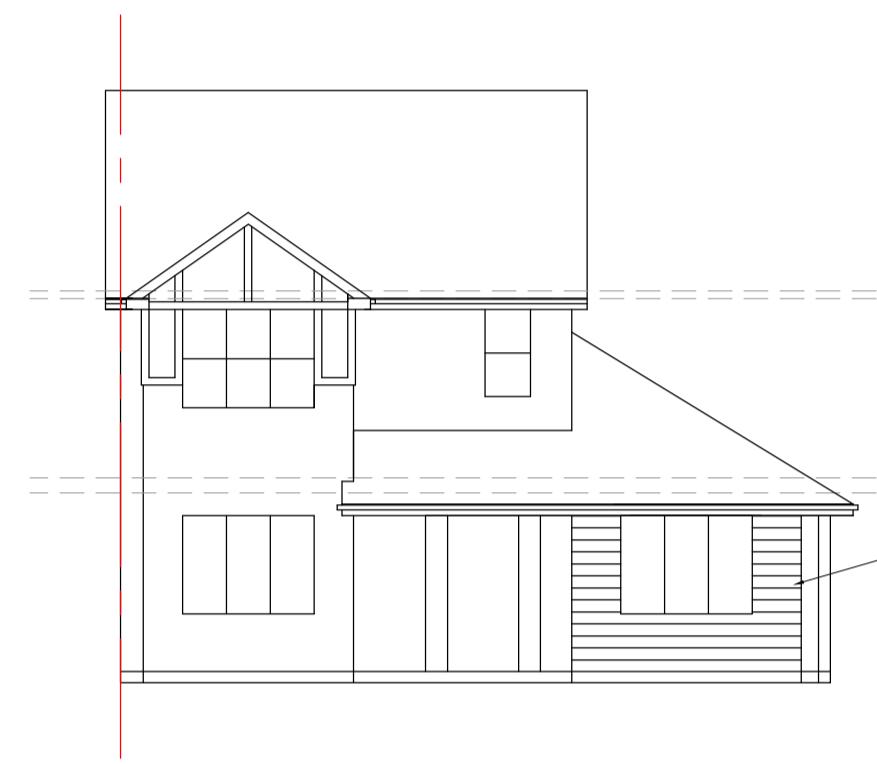


PROPOSED FRONT ELEVATION  
Scale 1:100

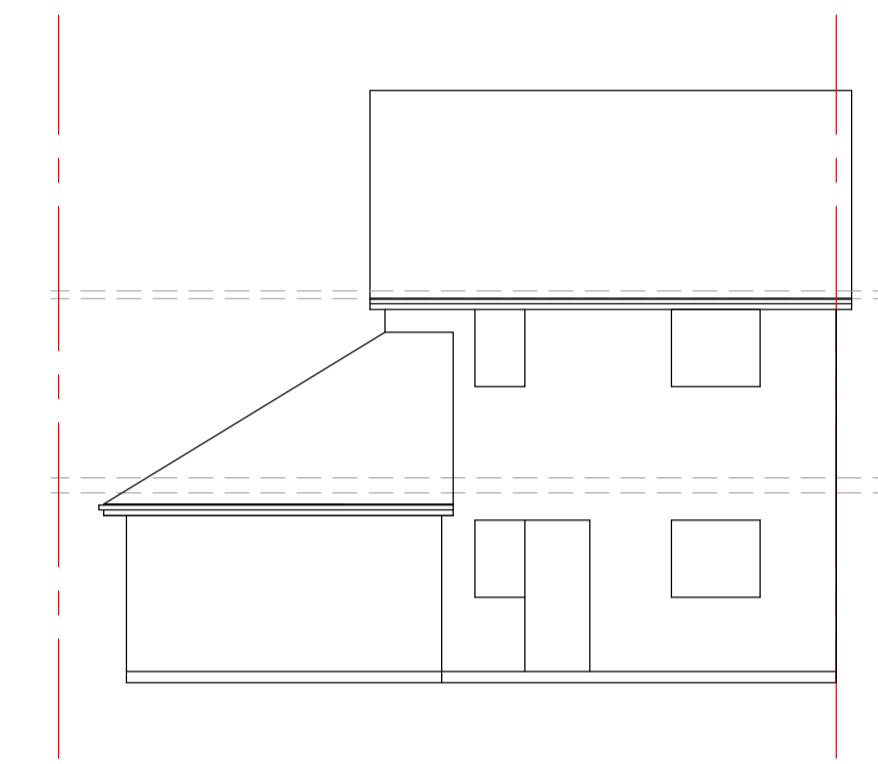


PROPOSED REAR ELEVATION  
Scale 1:100

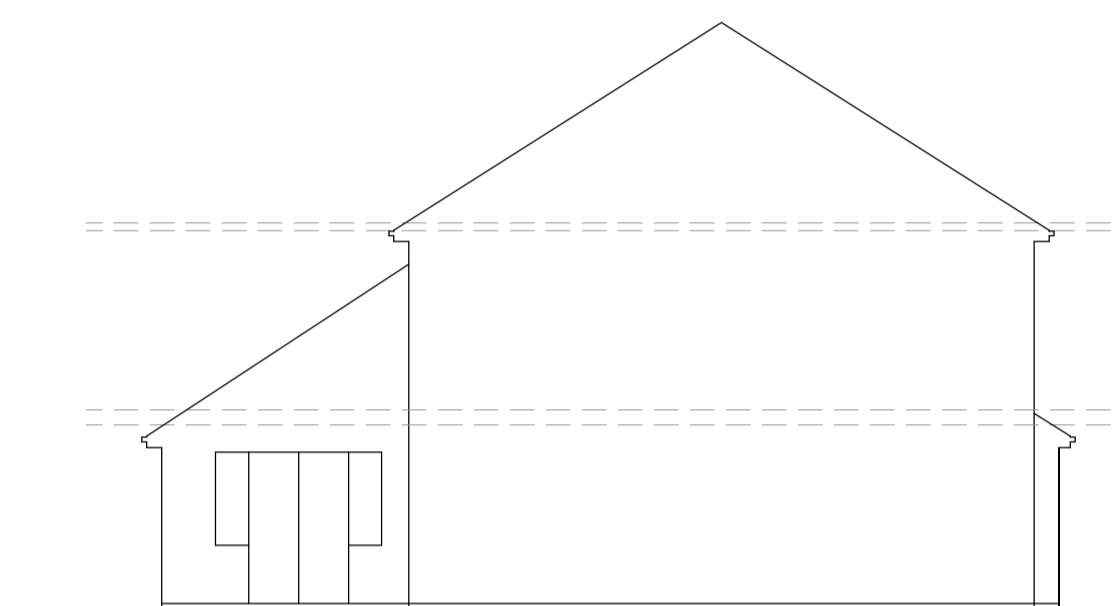


PROPOSED SIDE ELEVATION  
Scale 1:100

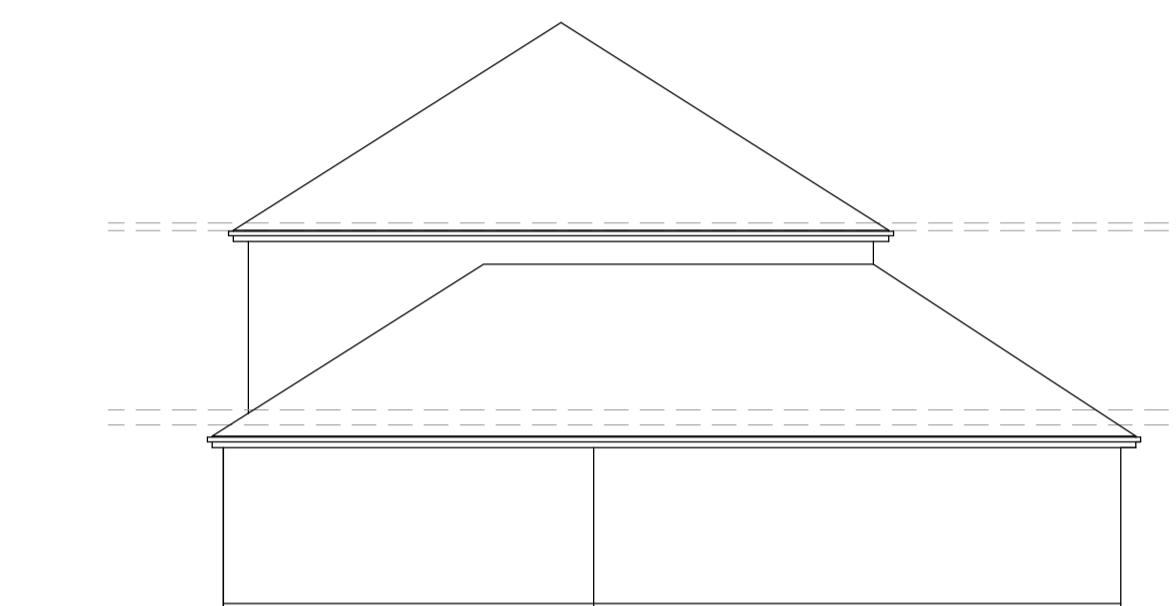

PROPOSED SIDE ELEVATION  
Scale 1:100

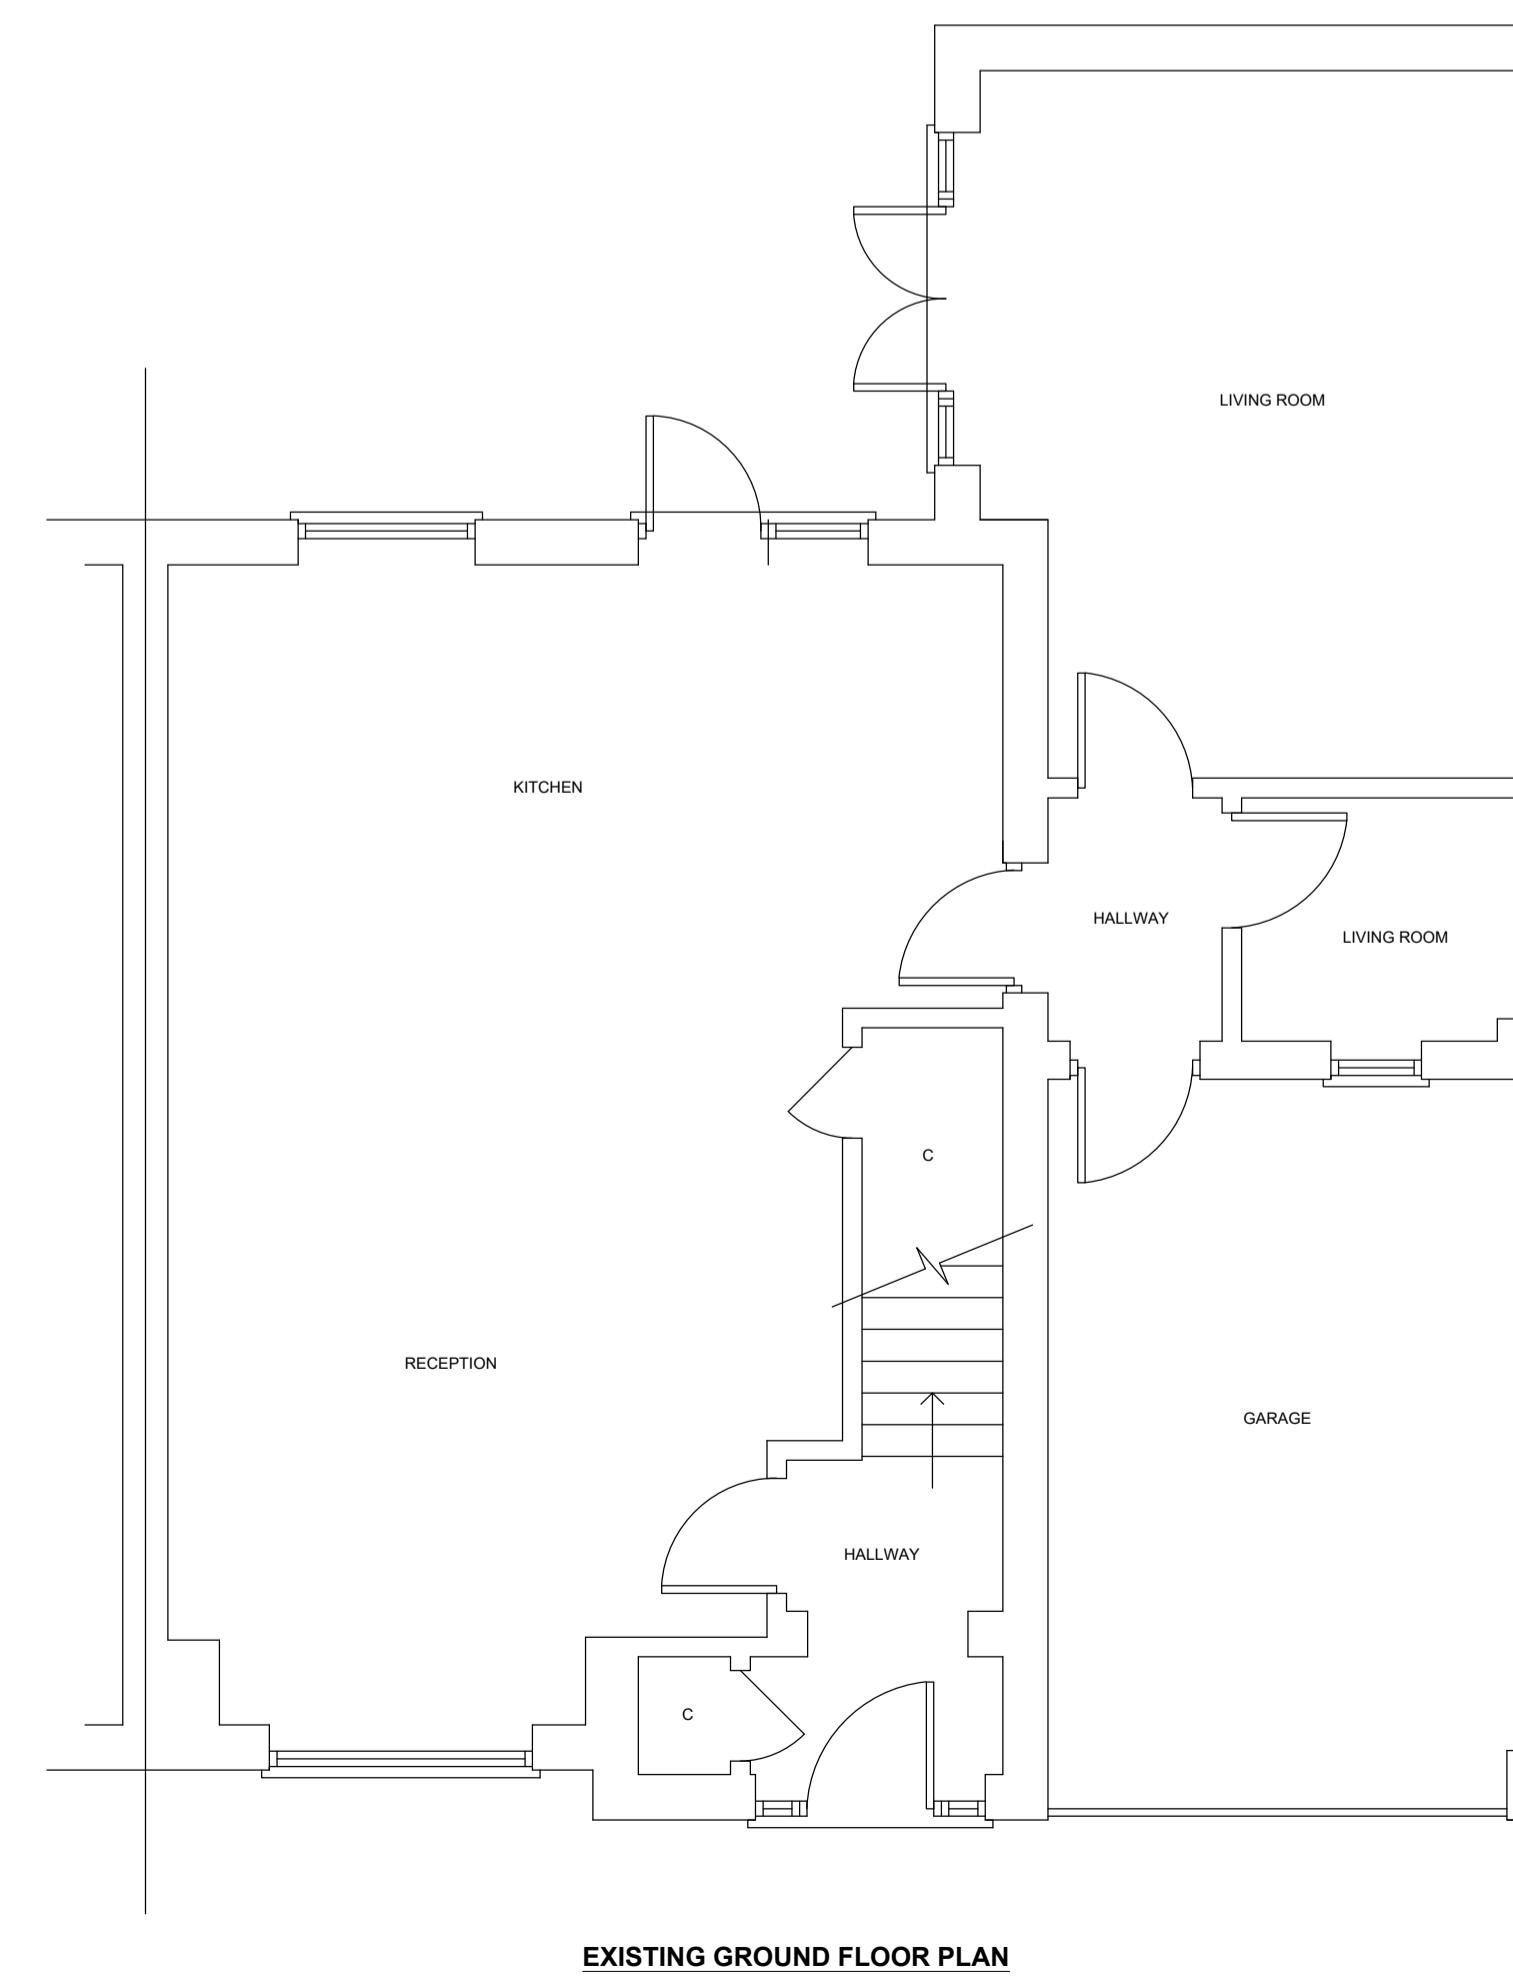

EXISTING GROUND FLOOR PLAN  
Scale 1:50

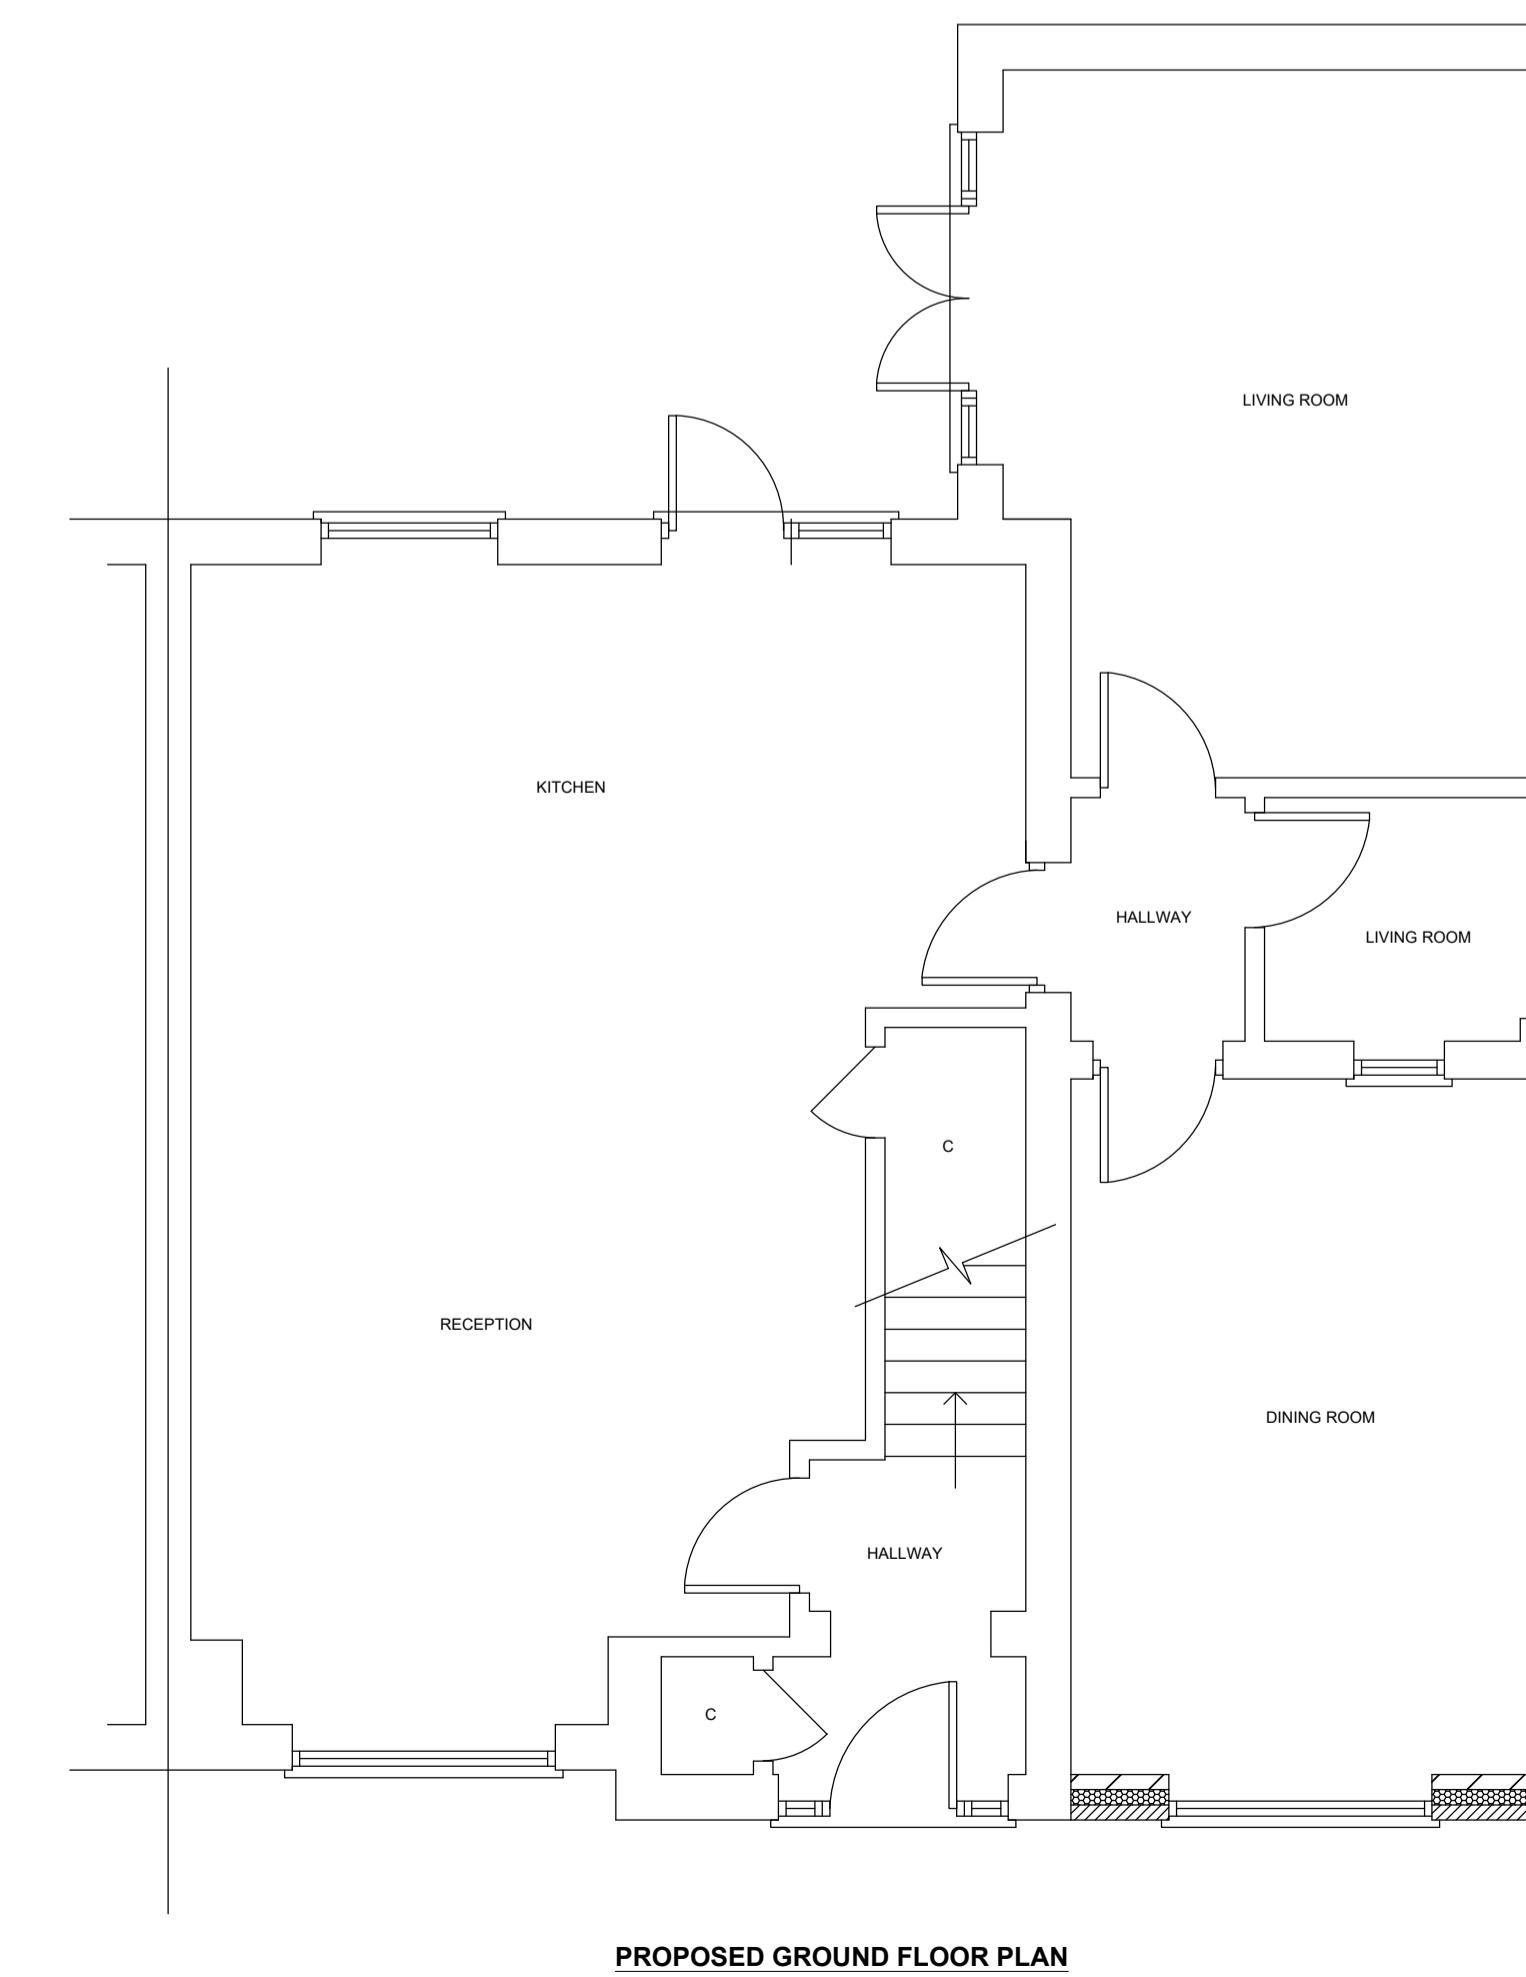

PROPOSED GROUND FLOOR PLAN  
Scale 1:50

Rev	Description

Project

3 Elliot Avenue  
Ruislip  
HA4 9LY

Drawing

EXISTING AND PROPOSED  
PLANS AND ELEVATIONS

SCALE As Shown	Date Drawing no. 25_42_01
-------------------	---------------------------------