




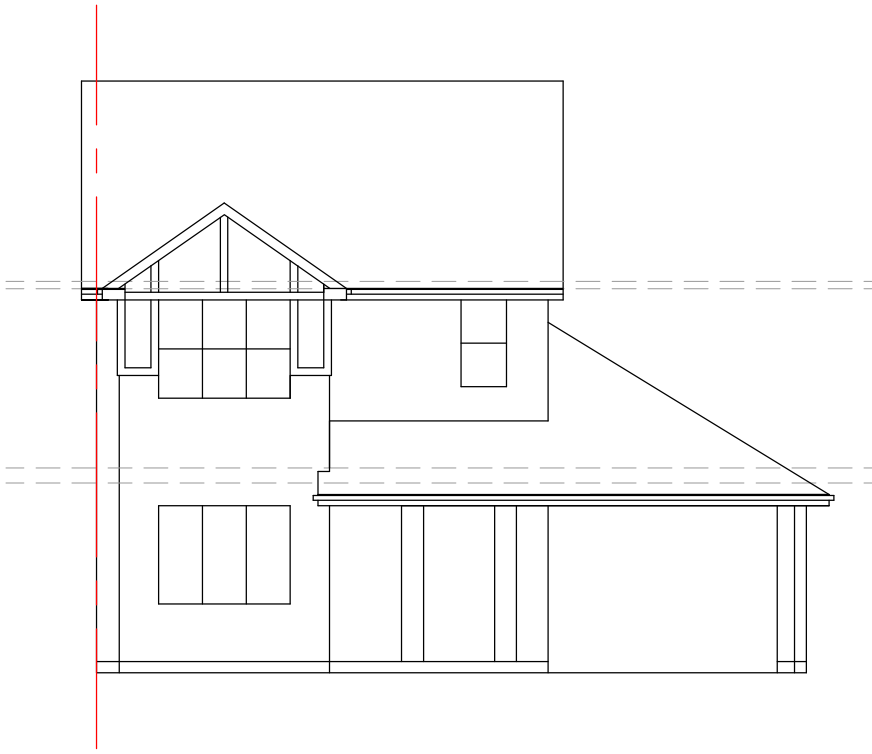


EXISTING FRONT ELEVATION
Scale 1:100

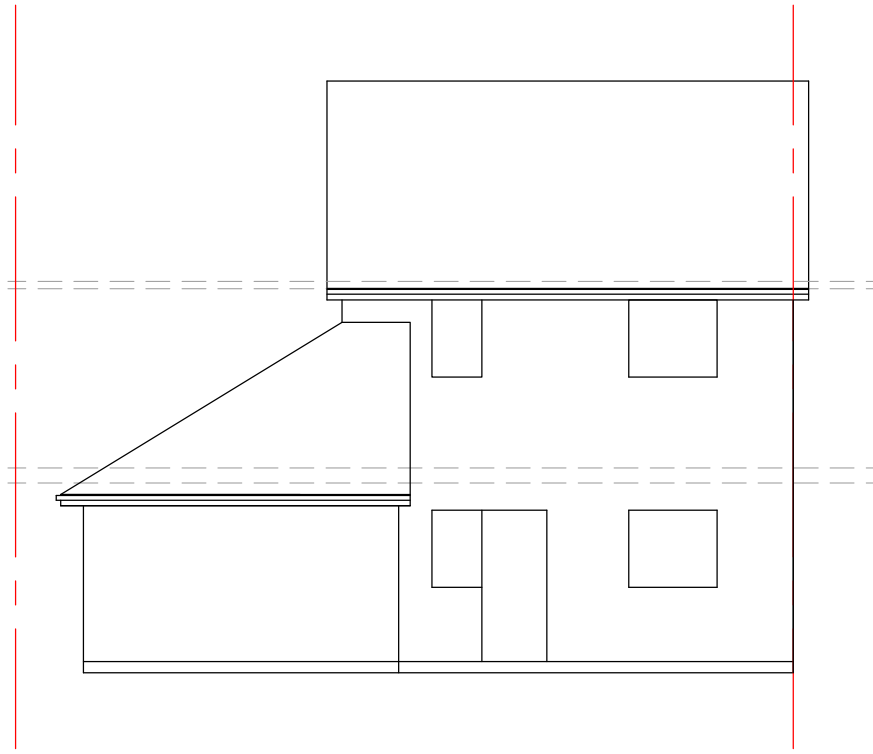

EXISTING REAR ELEVATION
Scale 1:100

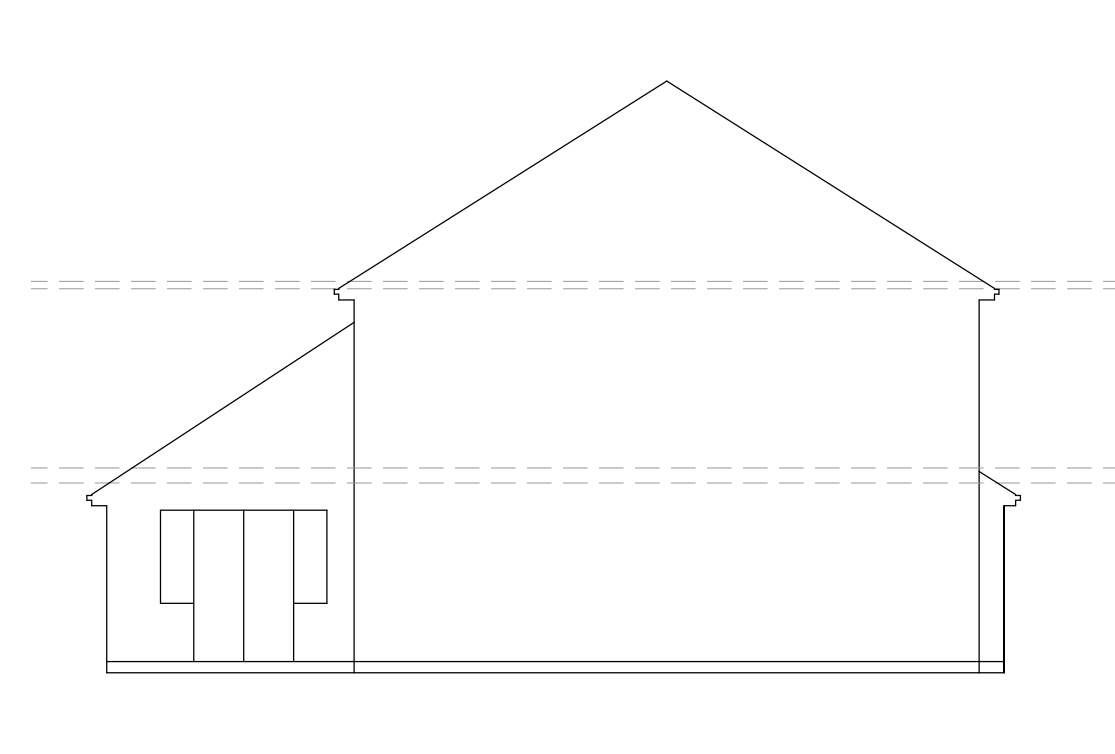


EXISTING SIDE ELEVATION
Scale 1:100

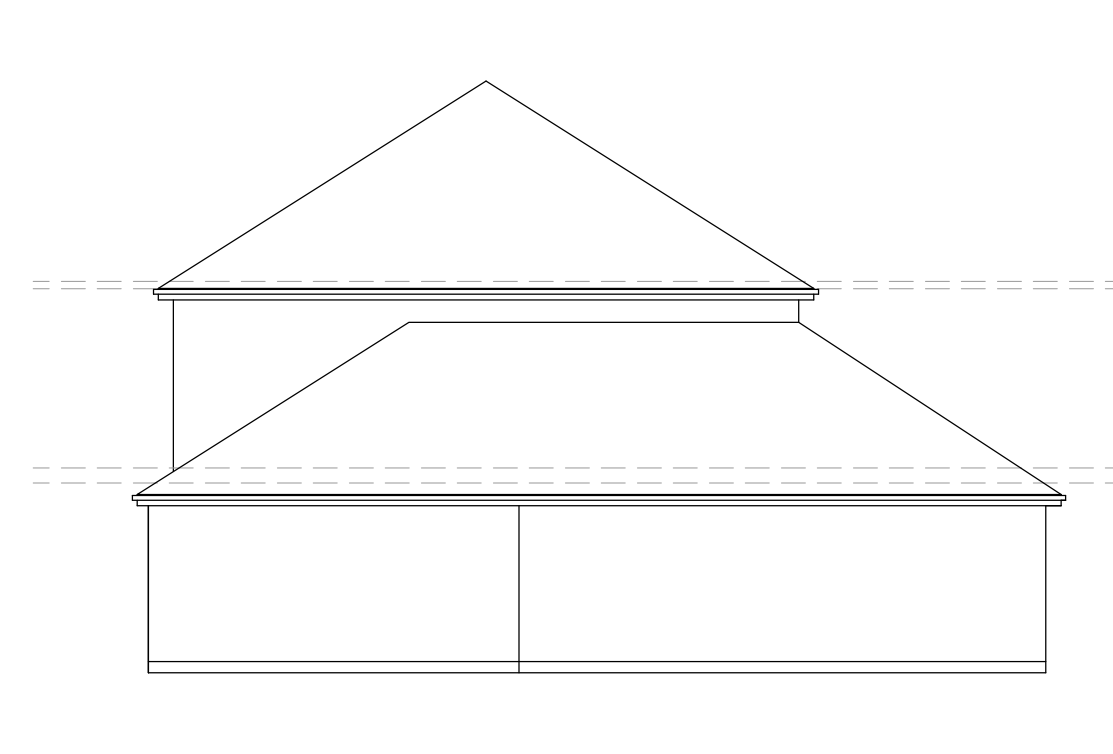


EXISTING SIDE ELEVATION
Scale 1:100




PROPOSED FRONT ELEVATION
Scale 1:100

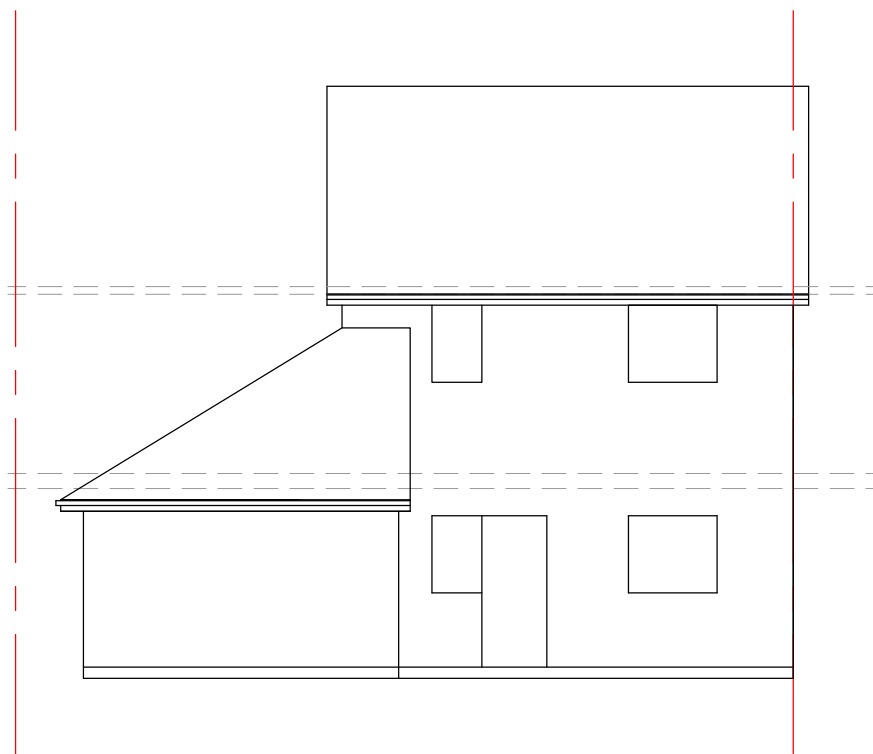


PROPOSED REAR ELEVATION
Scale 1:100

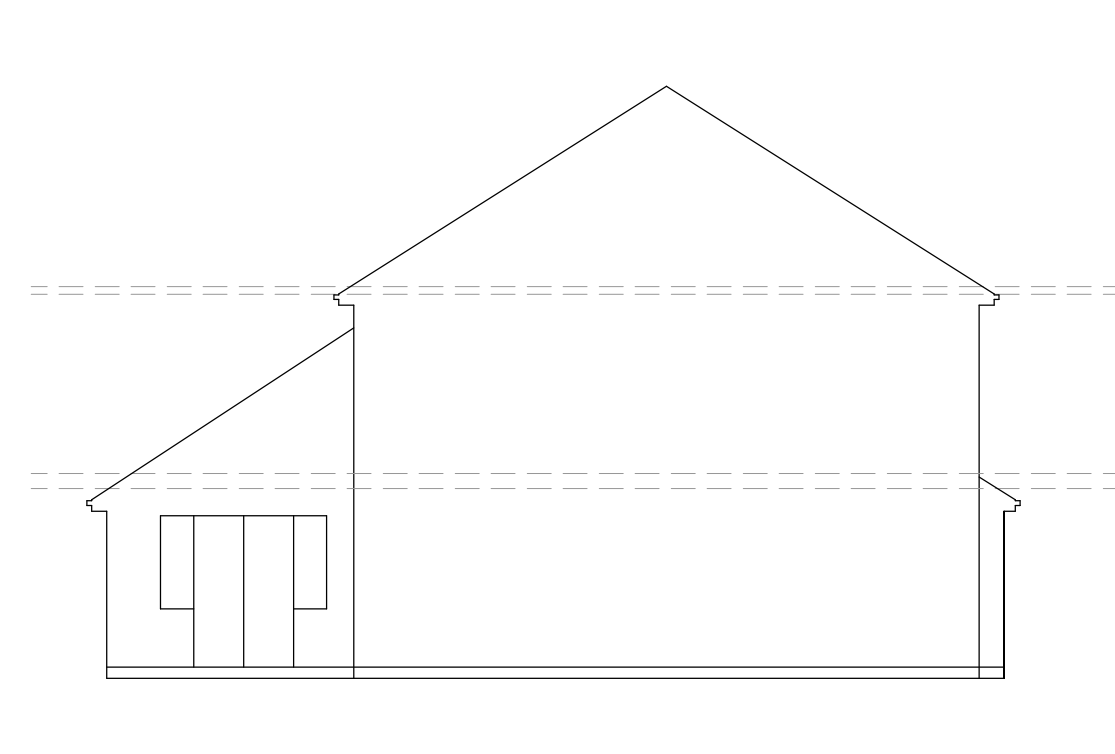


PROPOSED SIDE ELEVATION
Scale 1:100

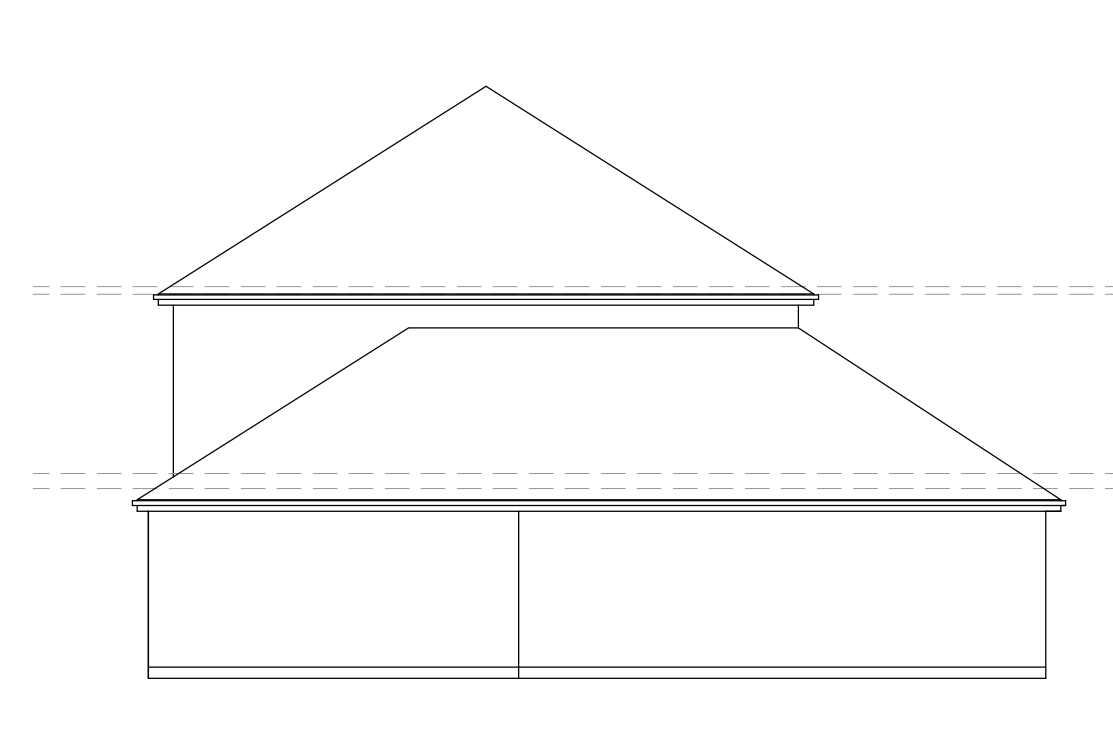


PROPOSED SIDE ELEVATION
Scale 1:100

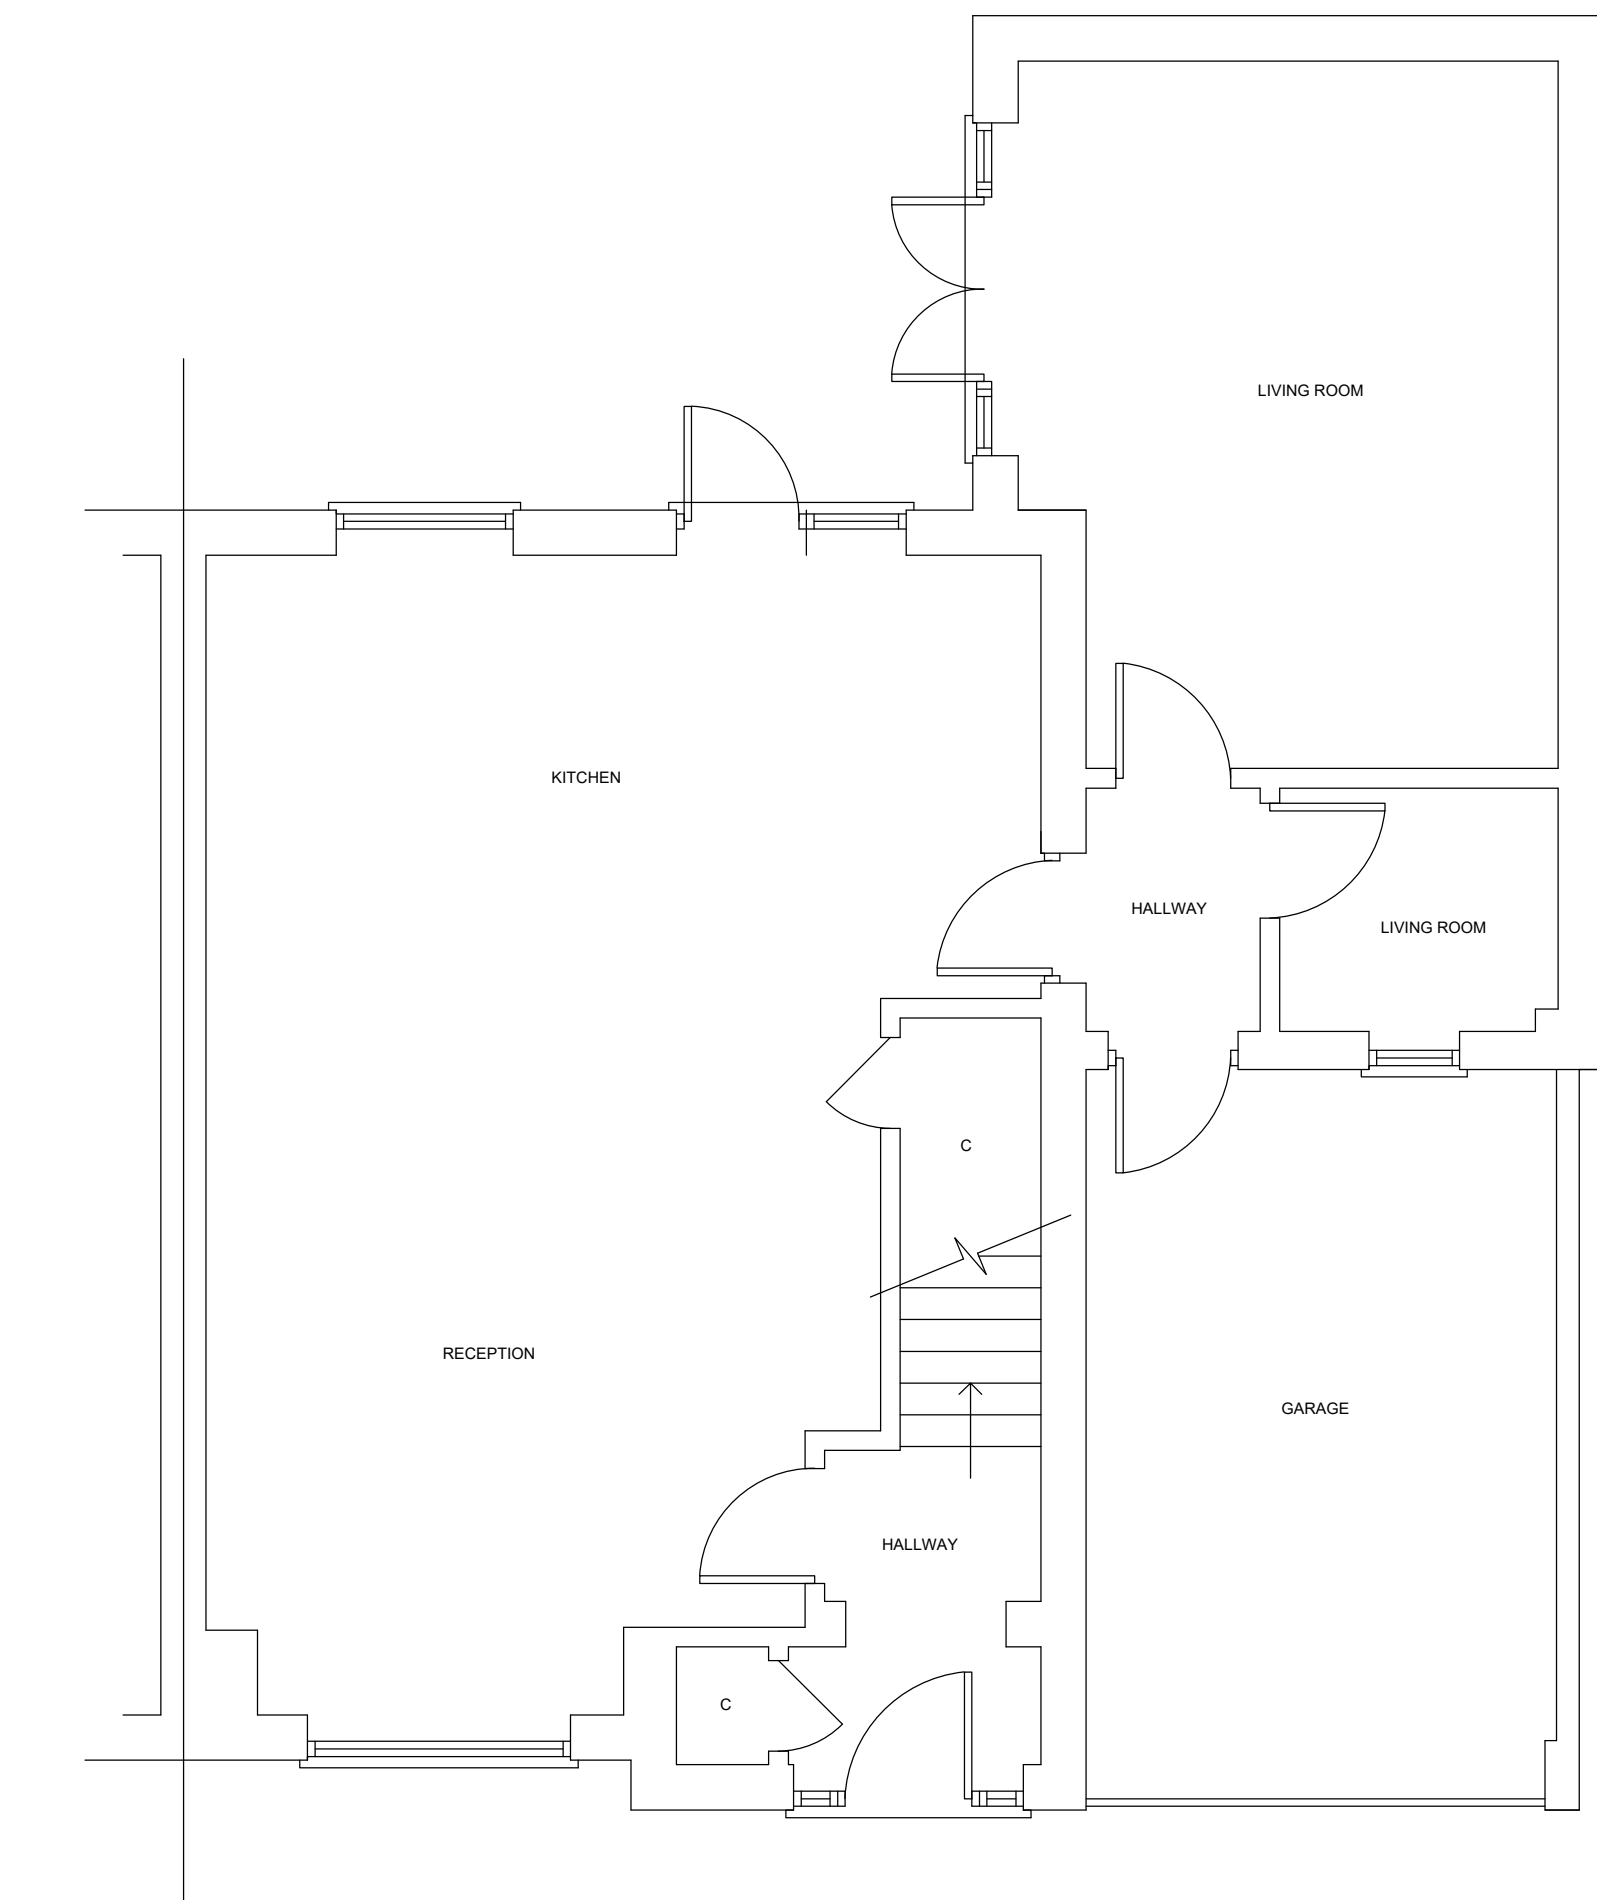


EXISTING GROUND FLOOR PLAN
Scale 1:50

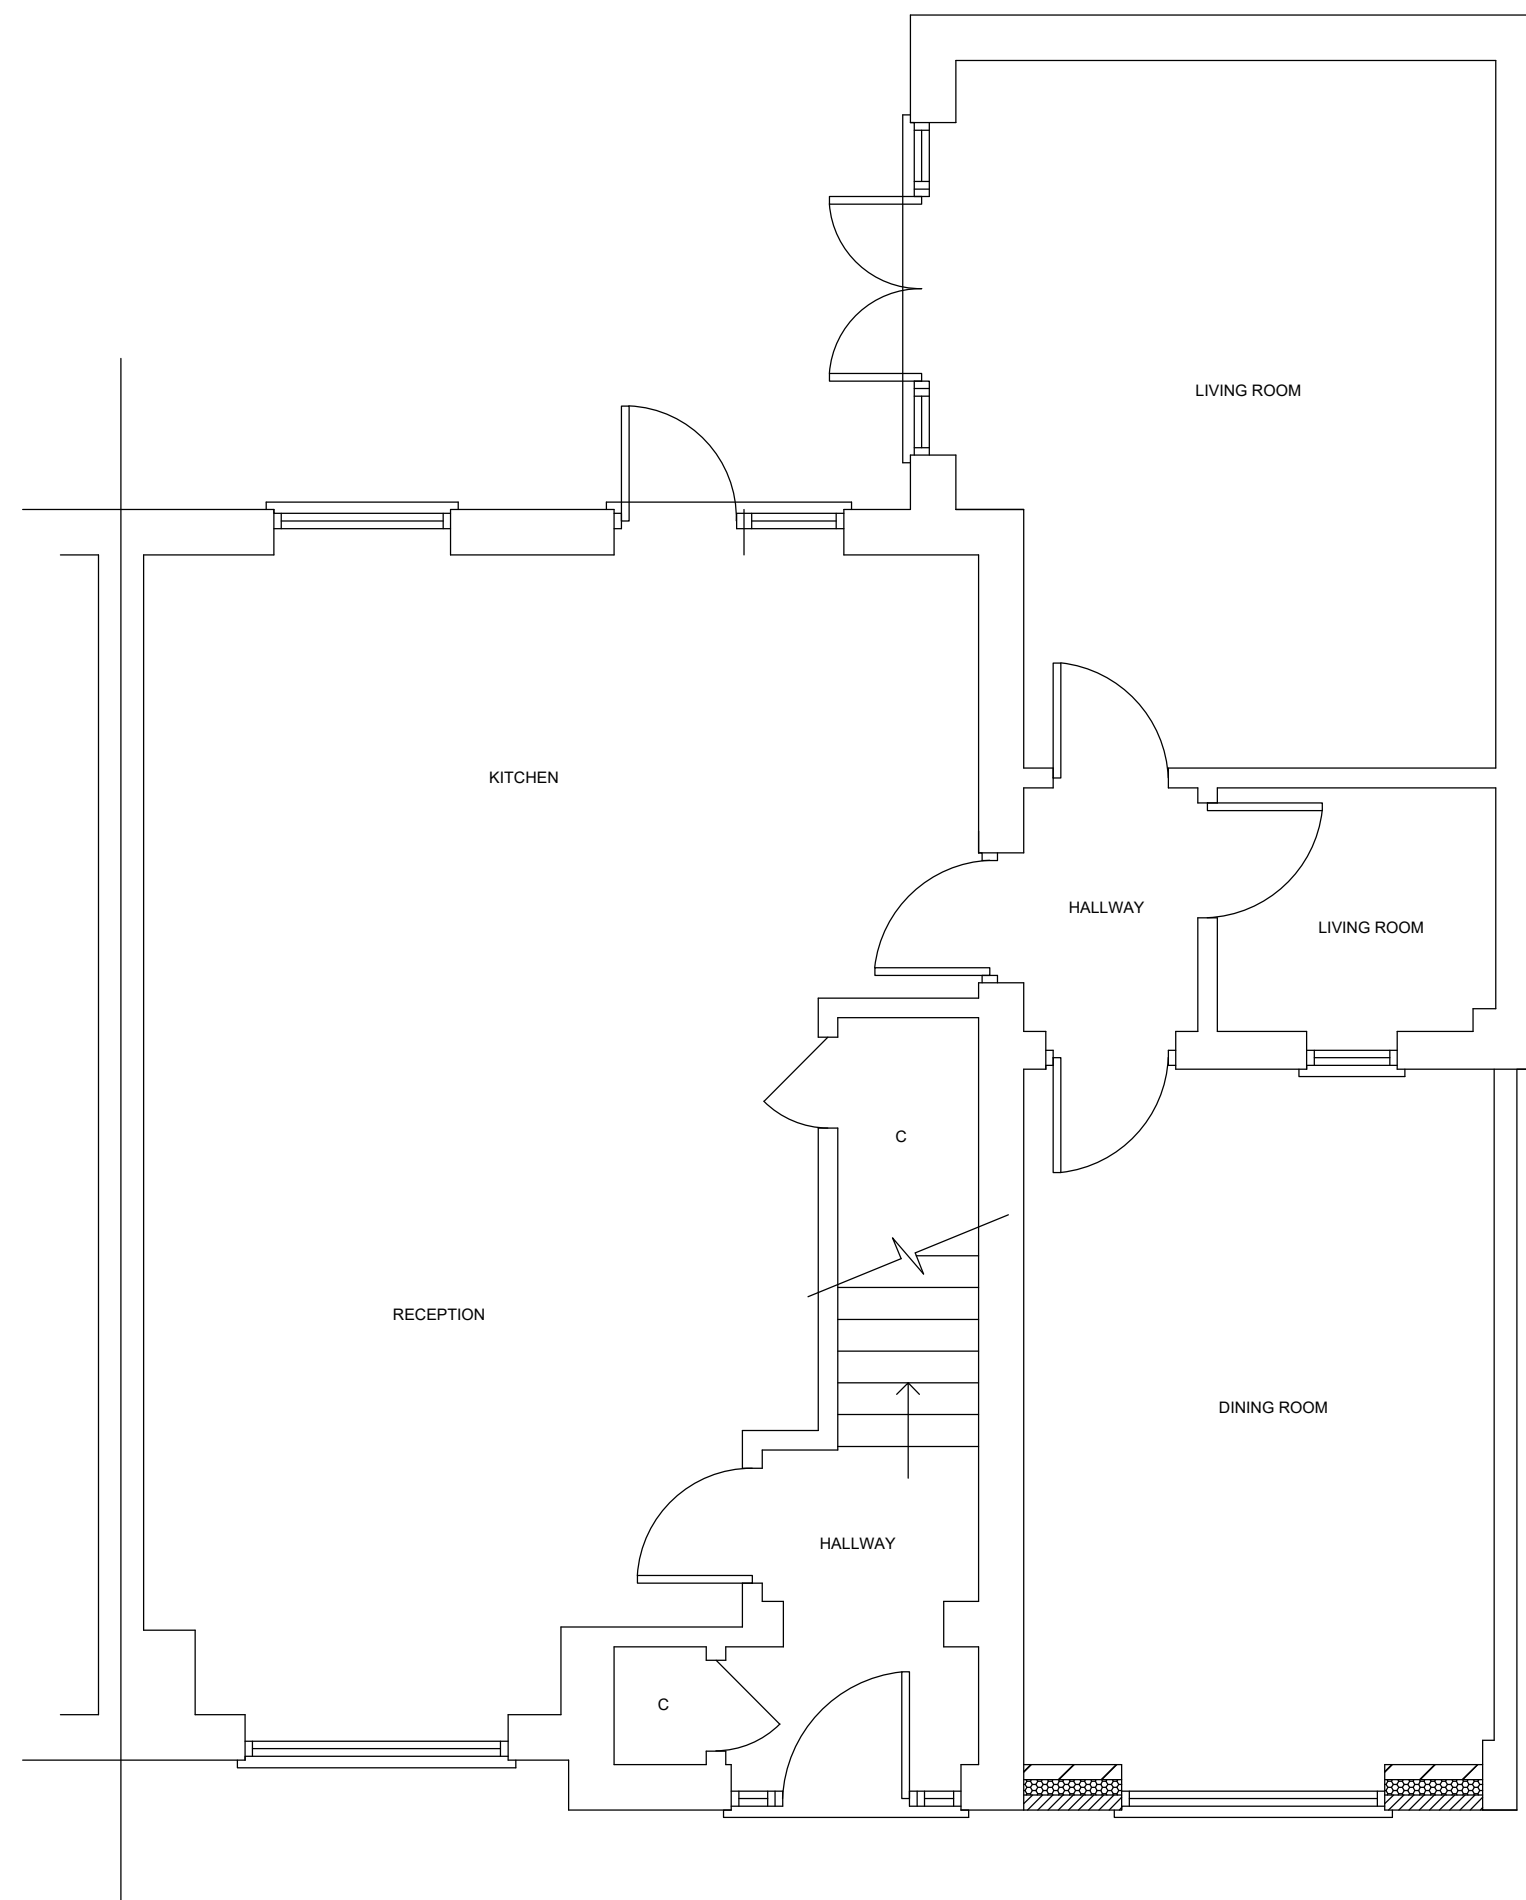

PROPOSED GROUND FLOOR PLAN
Scale 1:50

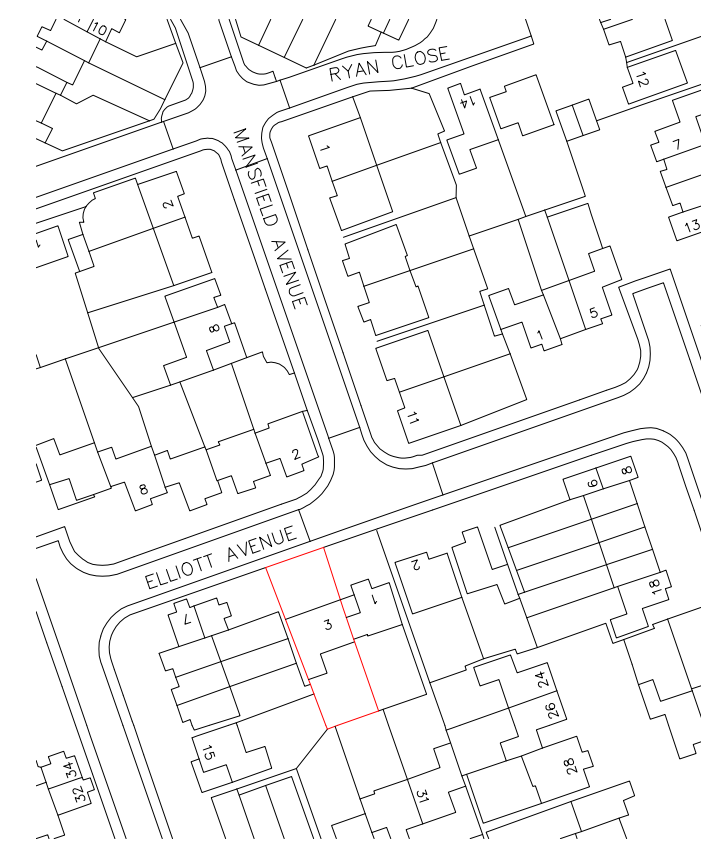

LOCATION PLAN
Scale 1:1250

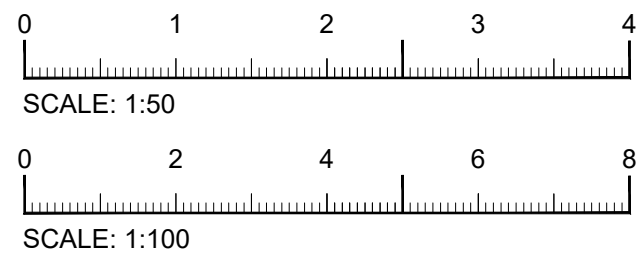

Rev	Description
A	Amendment

Project

3 Elliot Avenue
Ruislip
HA4 9LY

Drawing

**EXISTING AND PROPOSED
PLANS AND ELEVATIONS**

SCALE	Date	Drawing no.
As Shown		25_42_01