



REAR ELEVATION

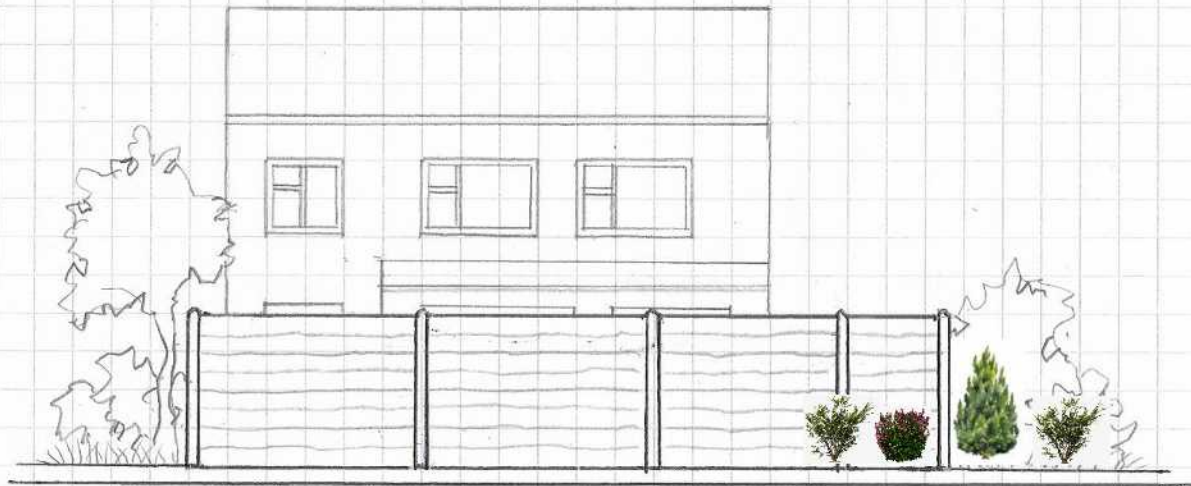


KERB

SIDE ELEVATION

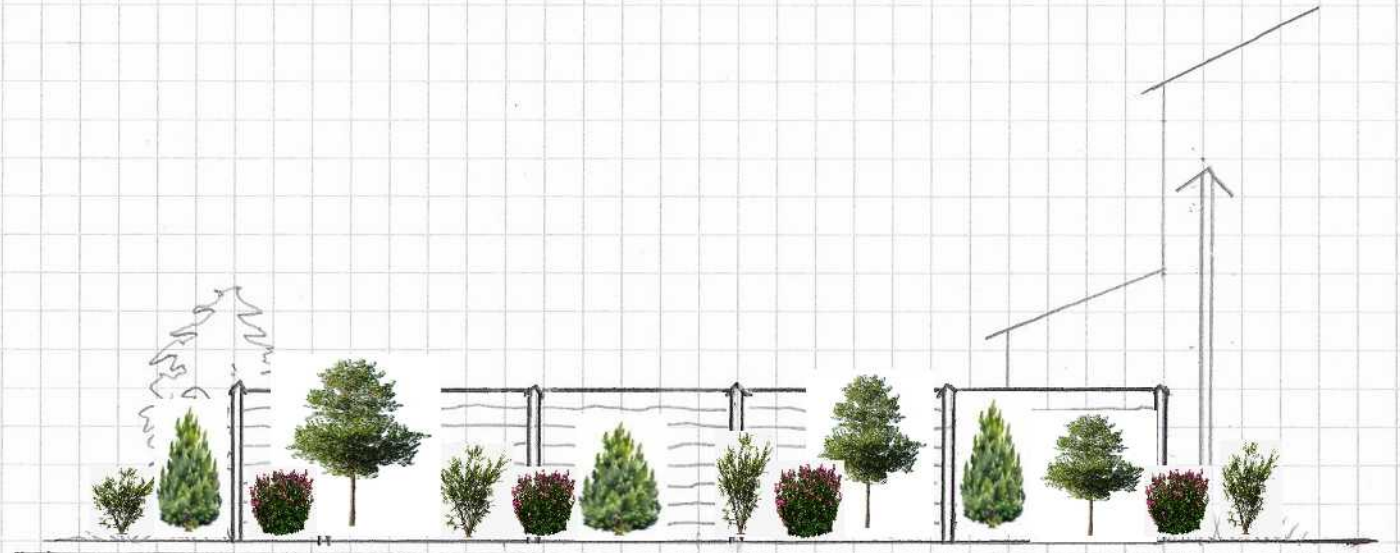

KERB

SCALE 1:100 cm

 

0

5