





LOCATION PLAN

1:150 @ A1
1:2500 @ A3

 

SITE LAYOUT PLAN



1:250 @ A1
1:500 @ A3

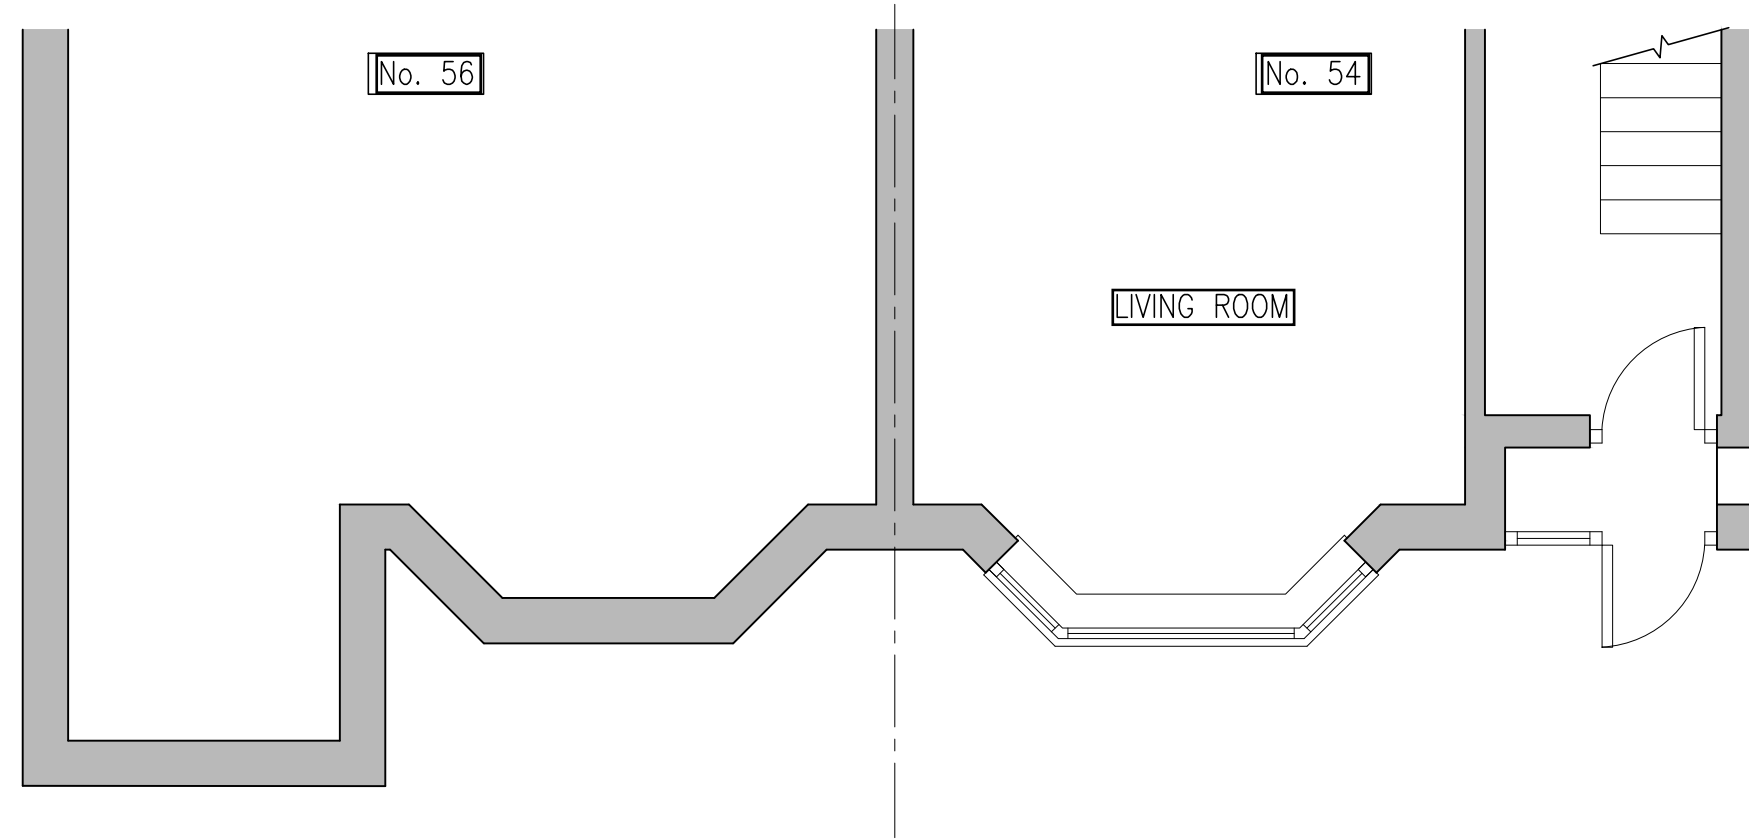

EXISTING GROUND FLOOR PLAN

D-001



1:50 @ A1
1:100 @ A3

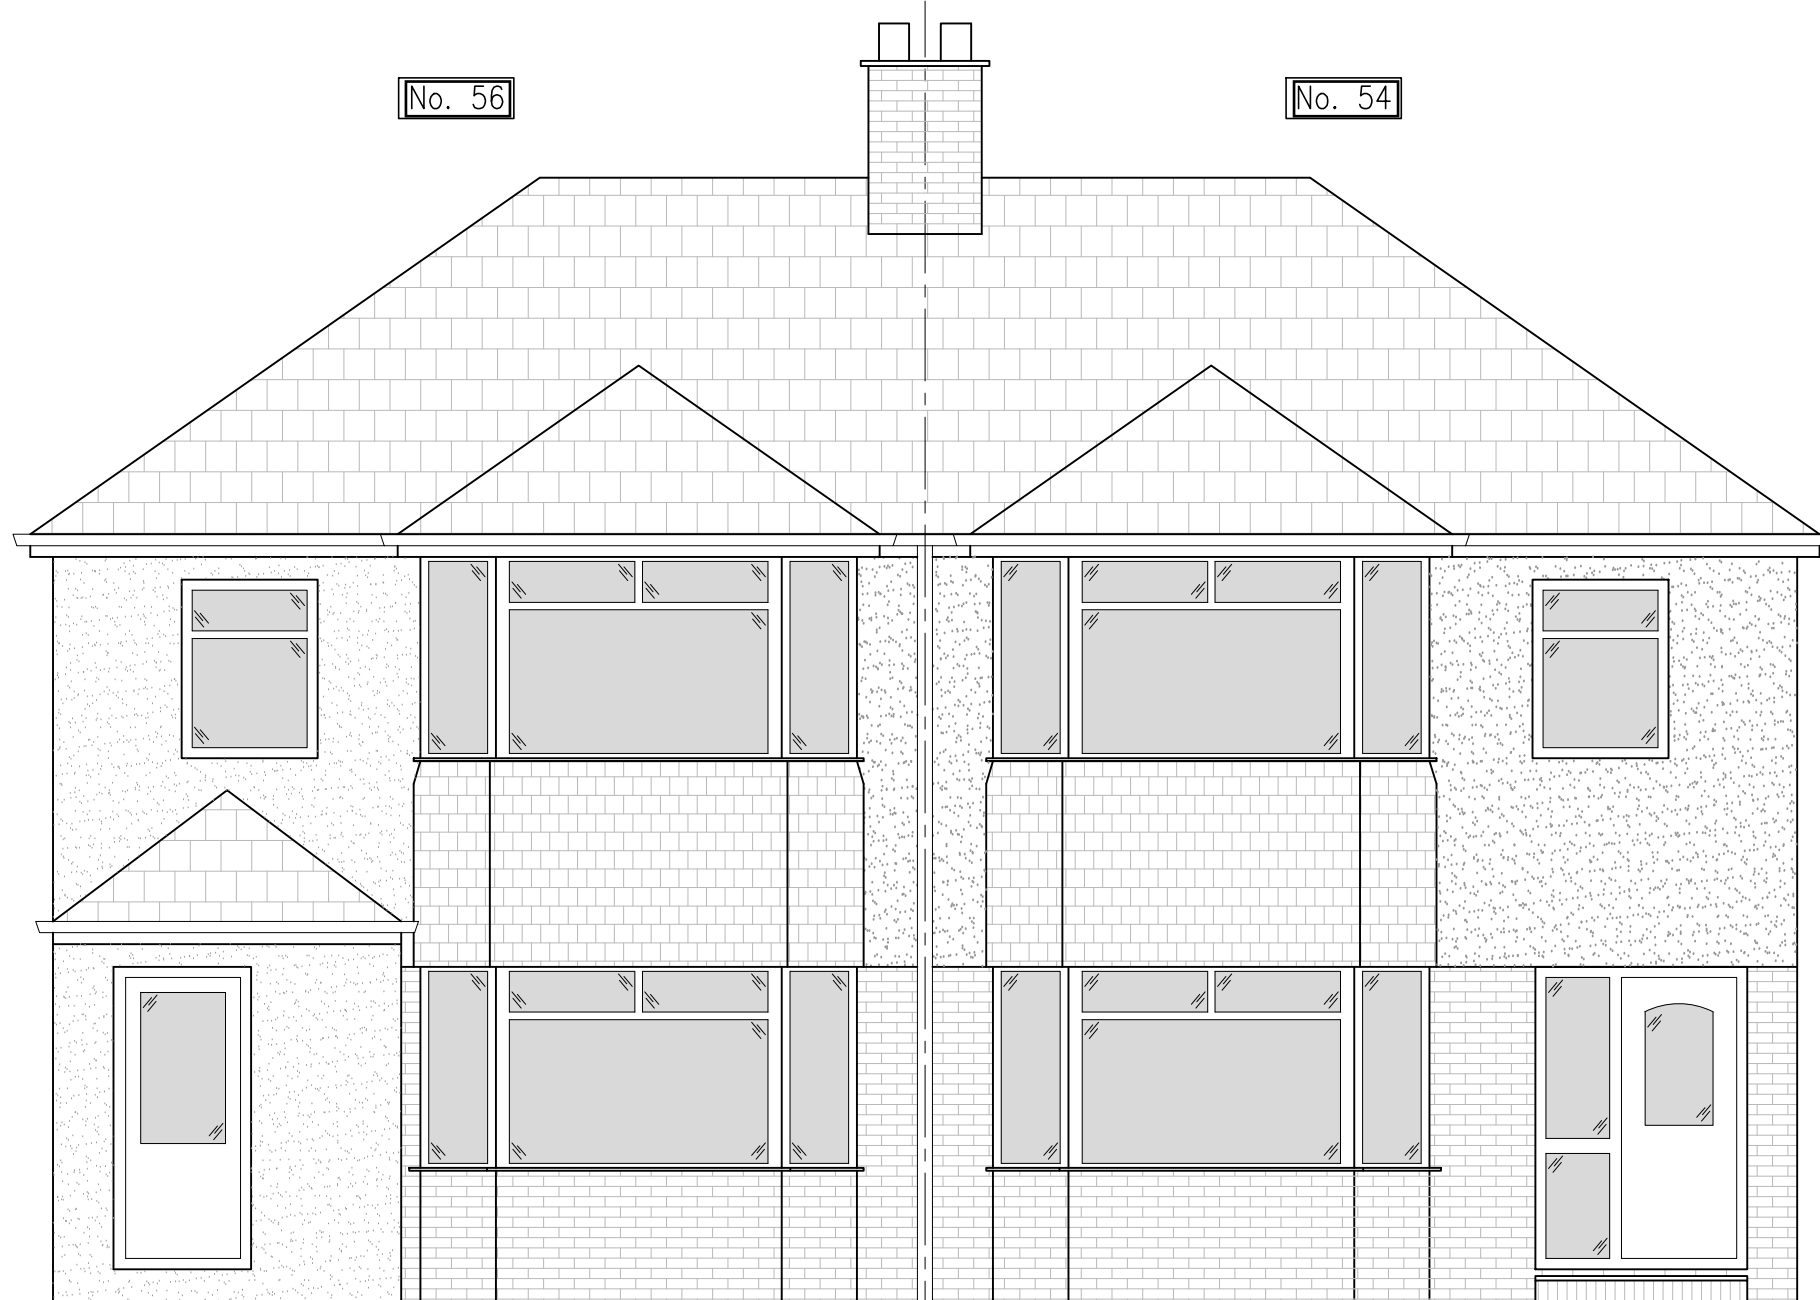 

EXISTING FRONT ELEVATION

D-001


1:50 @ A1
1:100 @ A3

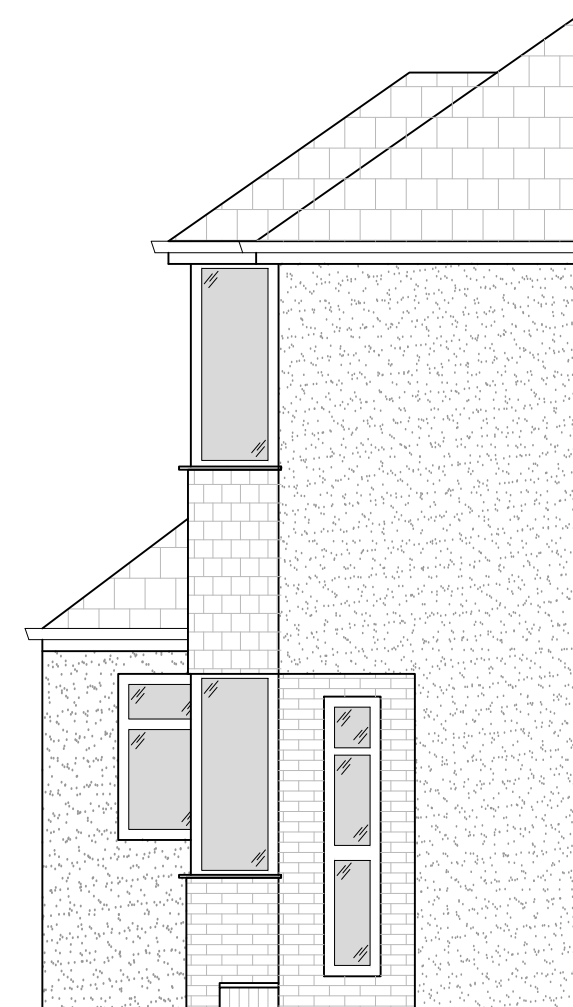 

EXISTING SIDE ELEVATION

D-001

1:50 @ A1
1:100 @ A3

 

Rev.	Date	Amendment
Client Mr & Mrs Tyler		
Job 54 Lawrence Drive Ickenham UB10 8RW		
Title Location Plan, Site Plan & Existing Ground Floor Plan & Elevations		
Drawn By SML		Date February '15
Scale 1:50, 1:250, 1:1250 @ A1, 1:100, 1:500, 1:2500 @ A3		
Drawing No. 027-D-001		Rev.